


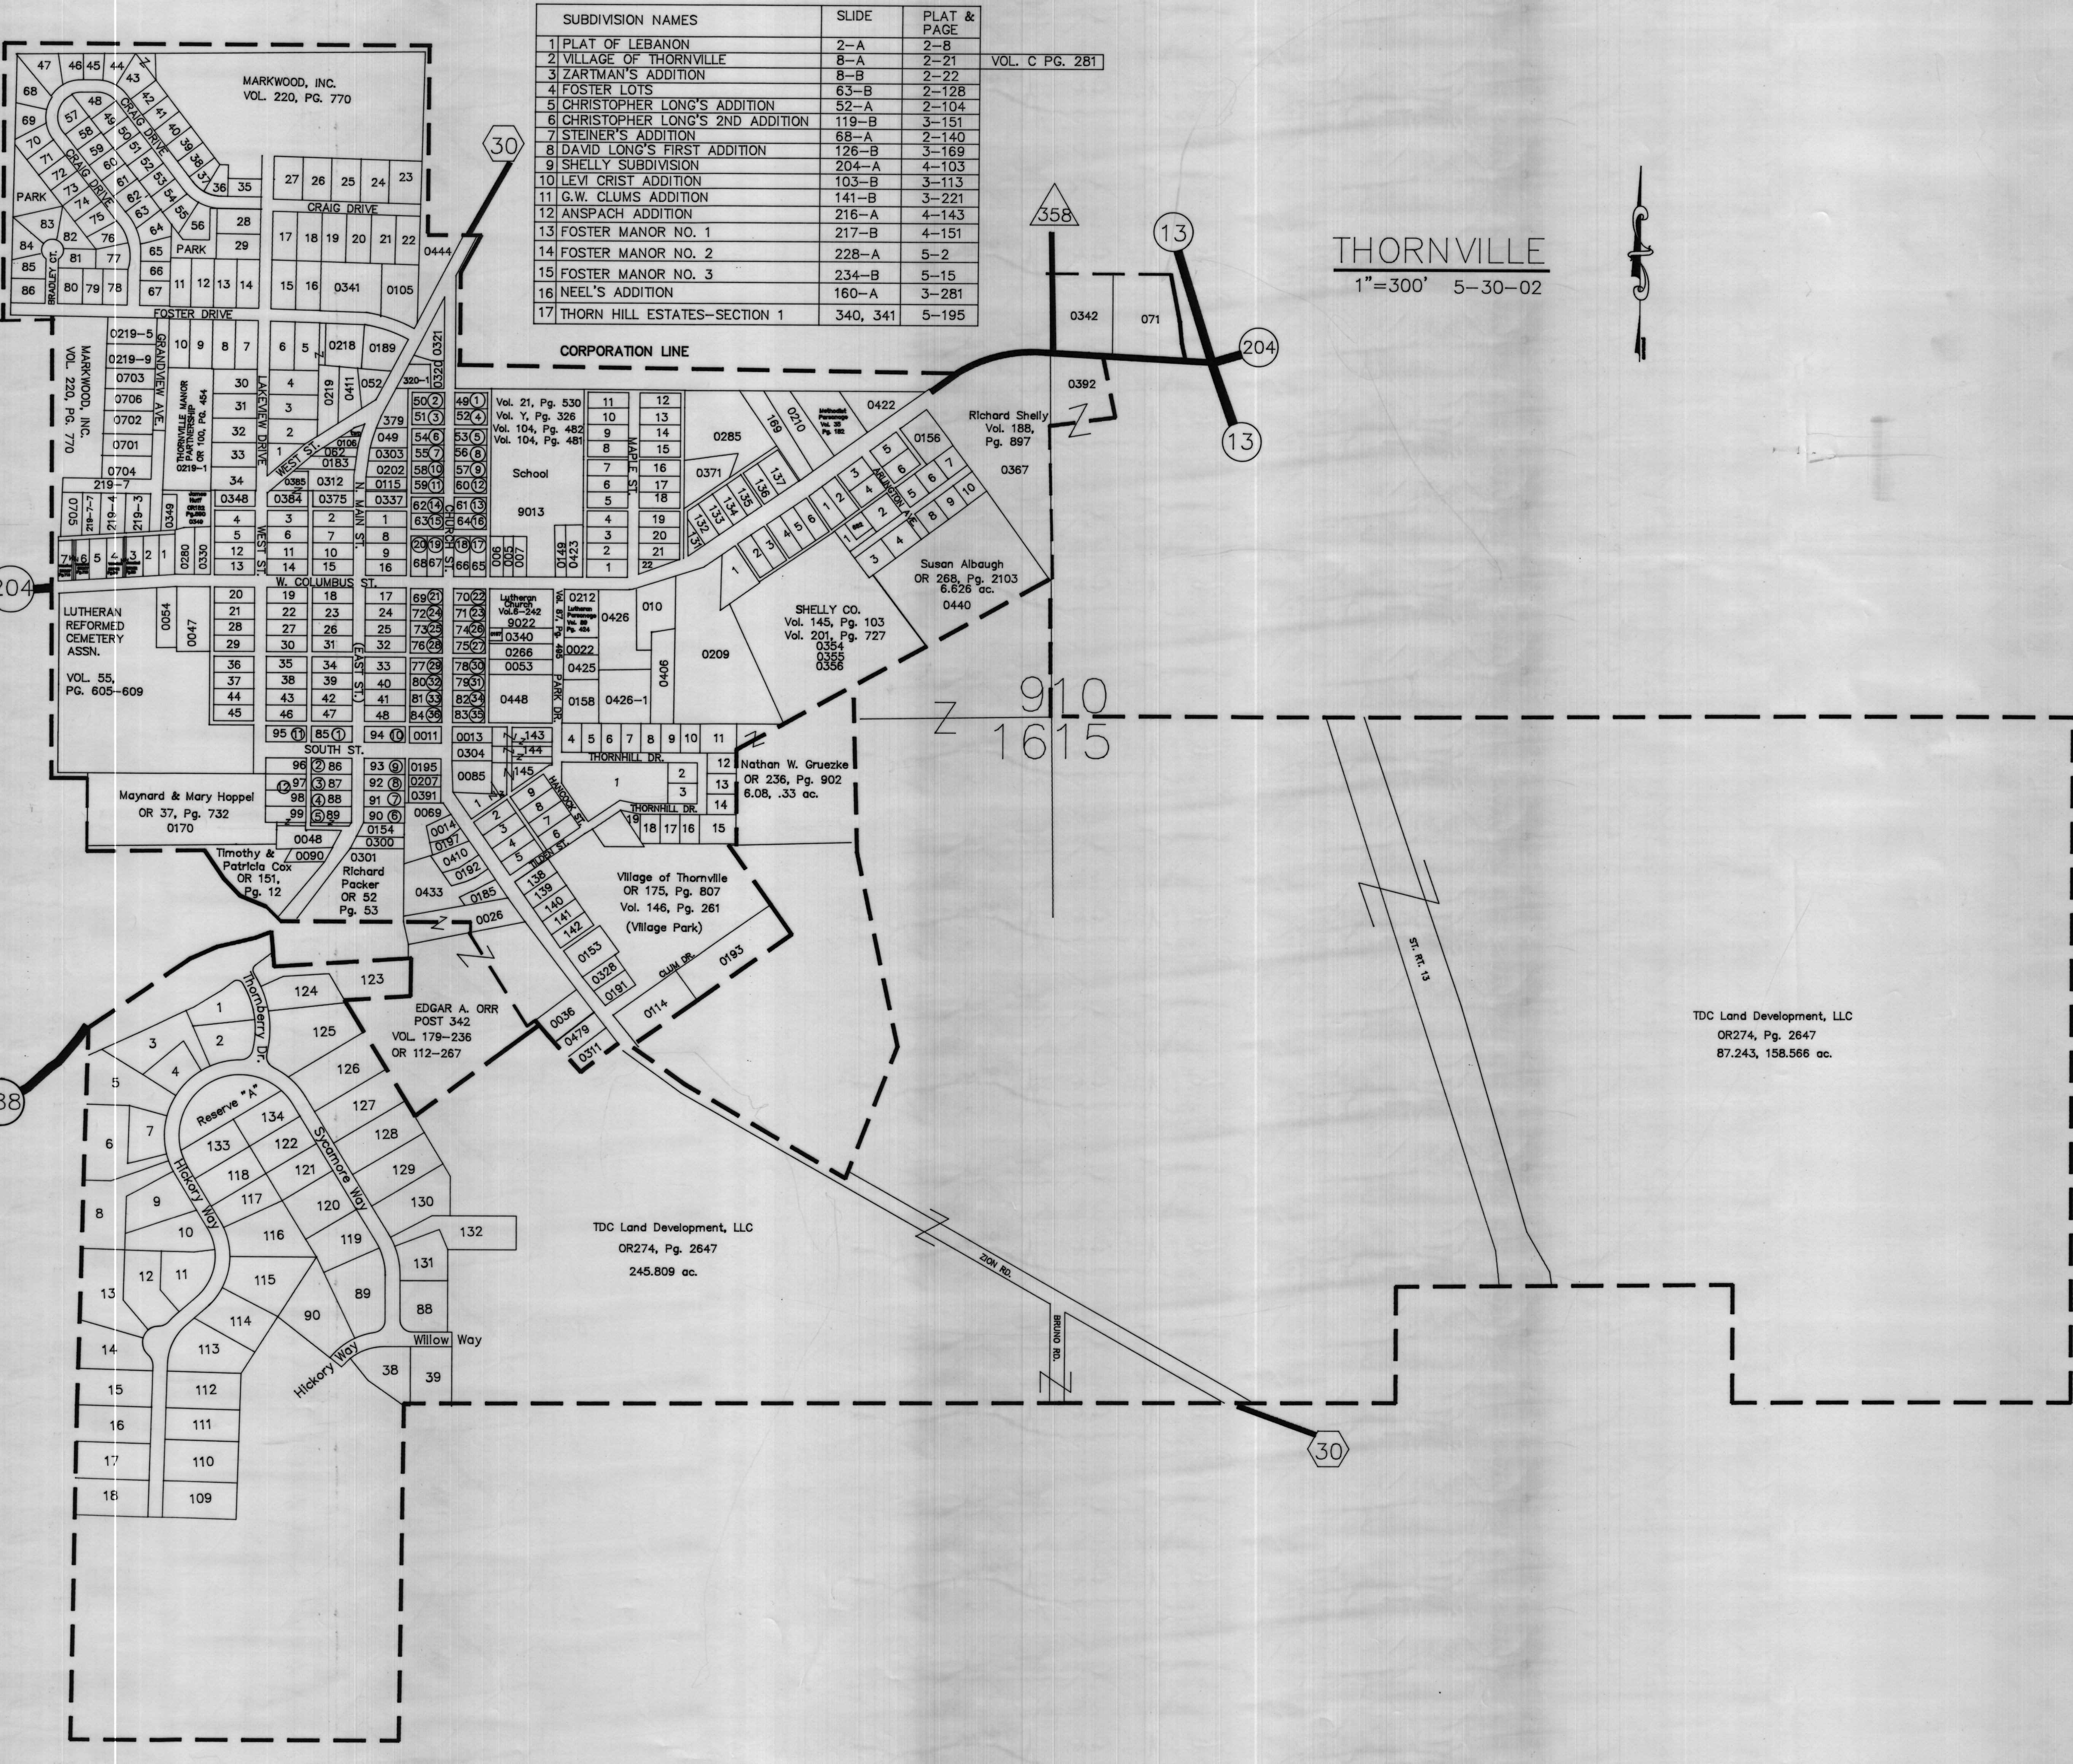

SUBDIVISION NAMES	SLIDE	PLAT & PAGE
1 PLAT OF LEBANON	2-A	2-8
2 VILLAGE OF THORNVILLE	8-A	2-21
3 ZARTMAN'S ADDITION	8-B	2-22
4 FOSTER LOTS	63-B	2-128
5 CHRISTOPHER LONG'S ADDITION	52-A	2-104
6 CHRISTOPHER LONG'S 2ND ADDITION	119-B	3-151
7 STEINER'S ADDITION	68-A	2-140
8 DAVID LONG'S FIRST ADDITION	126-B	3-169
9 SHELLEY SUBDIVISION	204-A	4-103
10 LEVI CRIST ADDITION	103-B	3-113
11 G.W. CLUMS ADDITION	141-B	3-221
12 ANSPACH ADDITION	216-A	4-143
13 FOSTER MANOR NO. 1	217-B	4-151
14 FOSTER MANOR NO. 2	228-A	5-2
15 FOSTER MANOR NO. 3	234-B	5-15
16 NEEL'S ADDITION	160-A	3-281
17 THORN HILL ESTATES-SECTION 1	340, 341	5-195

VOL. C PG. 281

THORNVILLE
1"=300' 5-30-02

TDC Land Development, LLC
OR274, Pg. 2647
87,243, 158,566 ac.