


PLAT OF CORNING

Monroe Tp.,
Perry Co.,
OHIO.

Scale 100ft = 1/2 inch

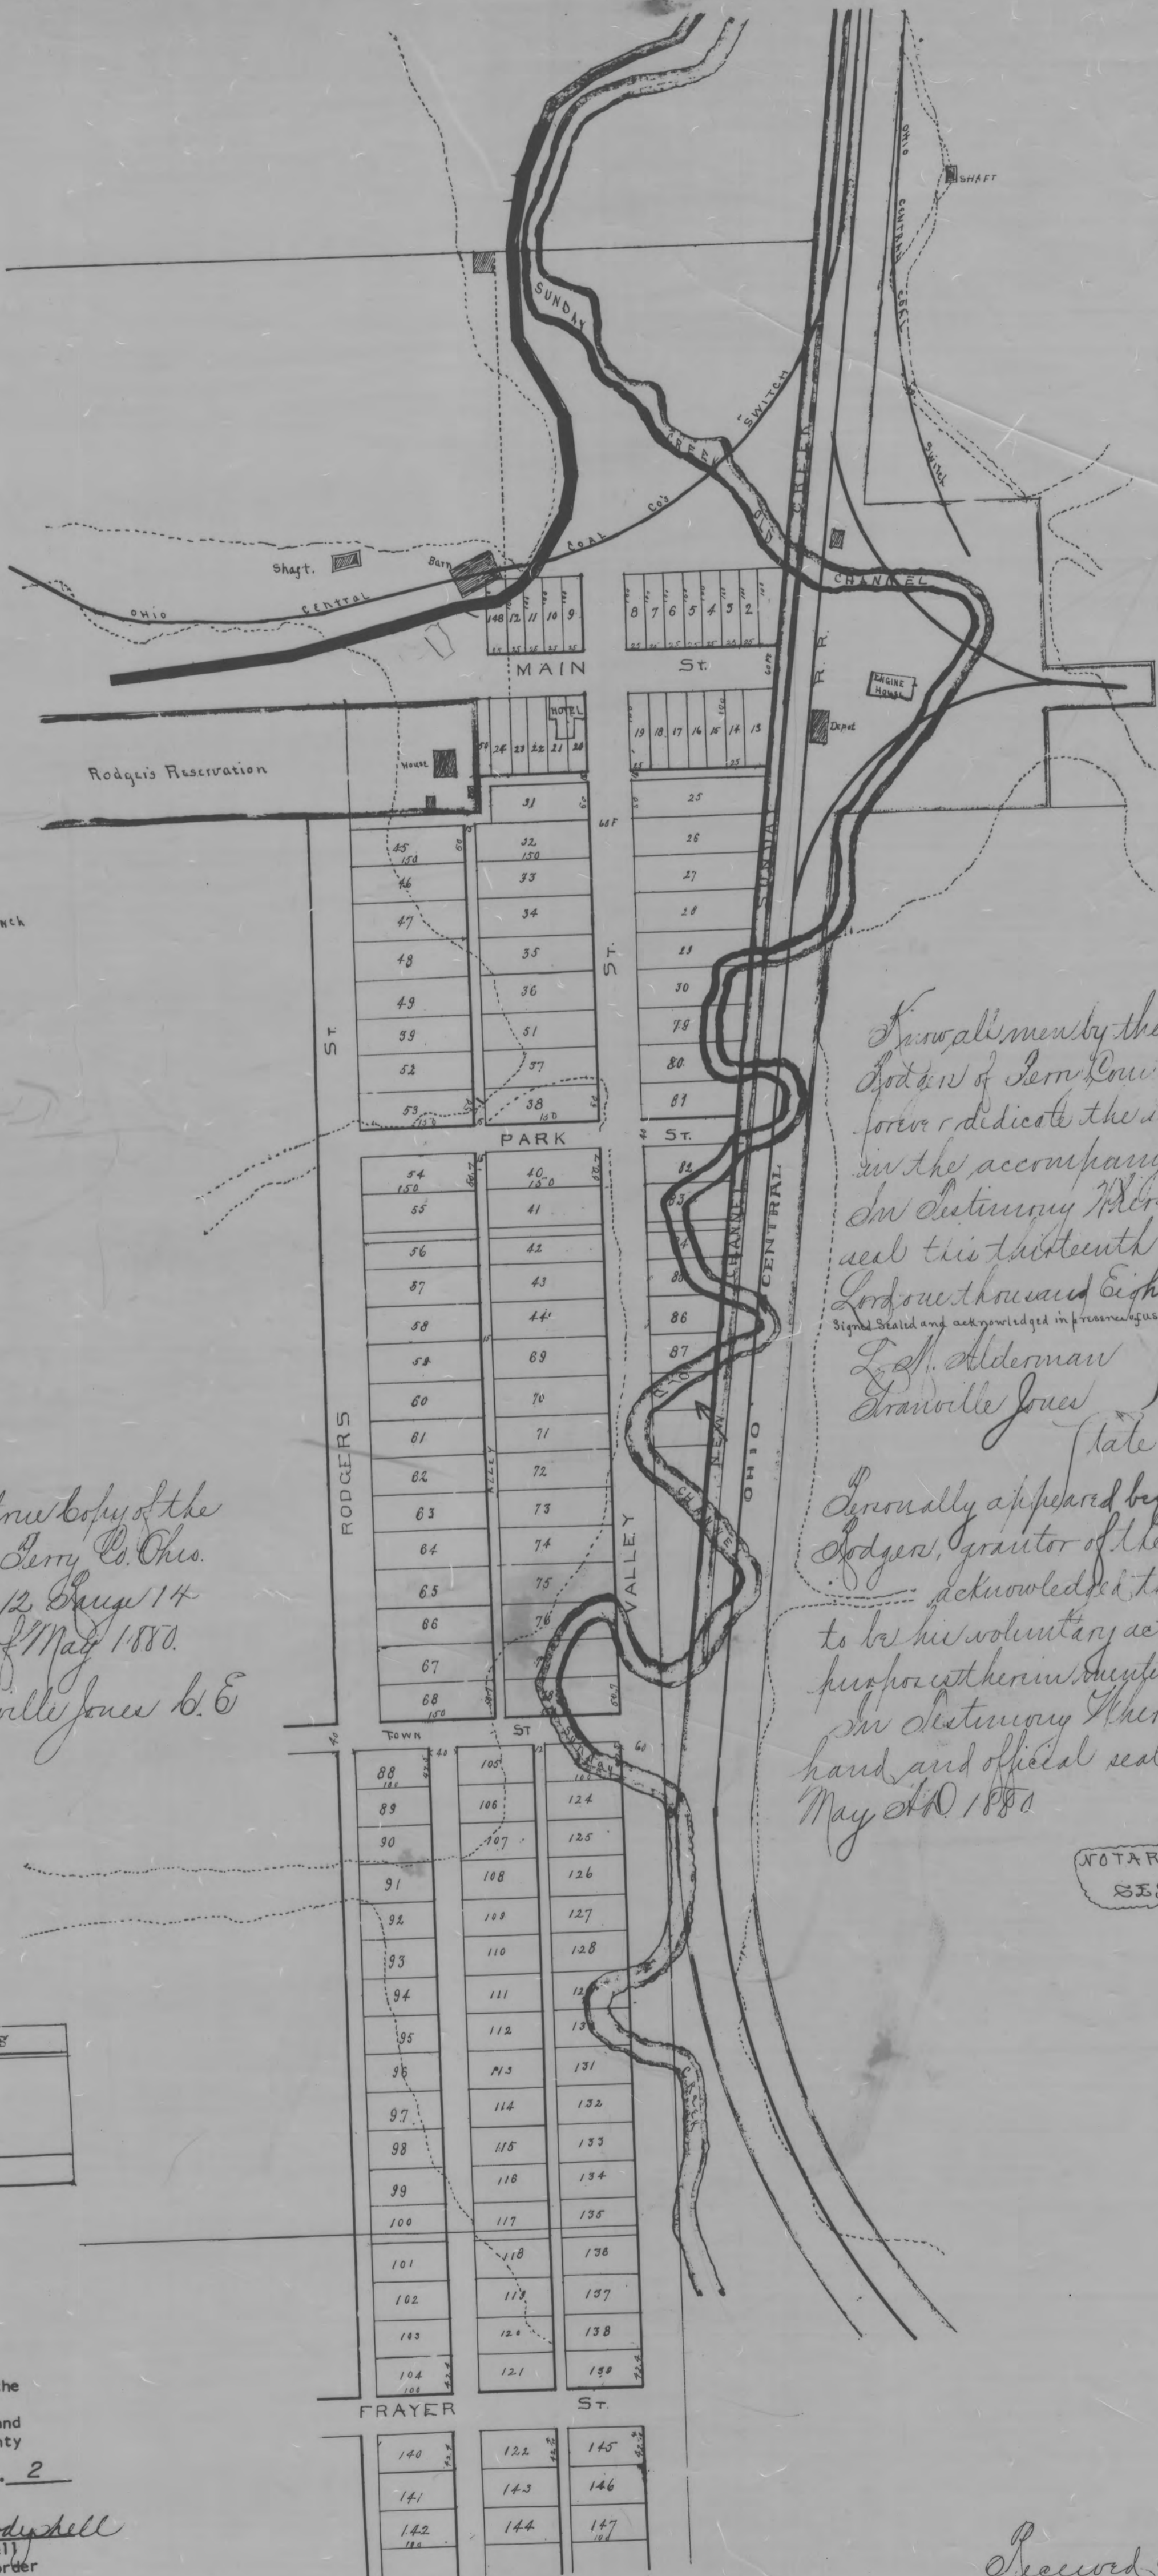

I hereby certify this to be a true copy of the
Plat of the Village of Corning, Perry Co., Ohio,
Subscribed Dec. 15, 1850, and filed May 14
of said County, this 11th day of May 1880.
Erwinville Jones B. E.

I, Joseph Rodgers, do hereby grant and
dedicate the streets and alleys as laid out
in the accompanying plat to public use.
In testimony whereof I have hereunto set my
hand and official seal this thirteenth day of
May 1880.
Joseph Rodgers
Alderman

I, Louis M. Alderman, Notary Public for
Perry County, Ohio, do hereby certify that
the above named Joseph Rodgers, grantor of the
foregoing dedication, did acknowledge the
signing and sealing thereof to be his voluntary
act and deed for the uses and purposes therein
mentioned. In testimony whereof I have hereunto
set my hand and official seal this thirteenth day
of May 1880.
Louis M. Alderman
Notary Public for
Perry County Ohio

NOTARIAL
SEAL

REFERENCE	
NAME	No. ACRES
OHIO CENTRAL R.R.	9 1/2
STREETS & ALLEYS	9 1/2
LOTS	18 1/2
RODGERS RESERVATION	2 1/2
TOTAL	39 AC.

MAY 1 1880
Scale 100 Ft = 1/2 inch

This Plat was reproduced thru the
joint cooperation of T. Chris
Wilson, Perry County Engineer and
Nancy C. Howdyshell, Perry County
Recorder
ATTEST: A Reproduction of Plat Book No. 2
June, 1981
Nancy C. Howdyshell
Nancy C. Howdyshell
Perry County Recorder

Recorded May 14 1880
Recorded May 24 1880
J. H. Moon
Recorder
by A. F. M.