

This Plat was reproduced thru the joint cooperation of T. Chris Wilson, Perry County Engineer and Nancy C. Howdysshell, Perry County Recorder

ATTEST: A Reproduction of Plat Book No. 2

Nancy C. Howdysshell
Nancy C. Howdysshell
Perry County Recorder


PLAT OF RENOVILLE

Monroe Township,

PERRY COUNTY,
OHIO

Scale 100 Ft. = 1 inch

Frank J. Aid,
Surveyor,
1880.

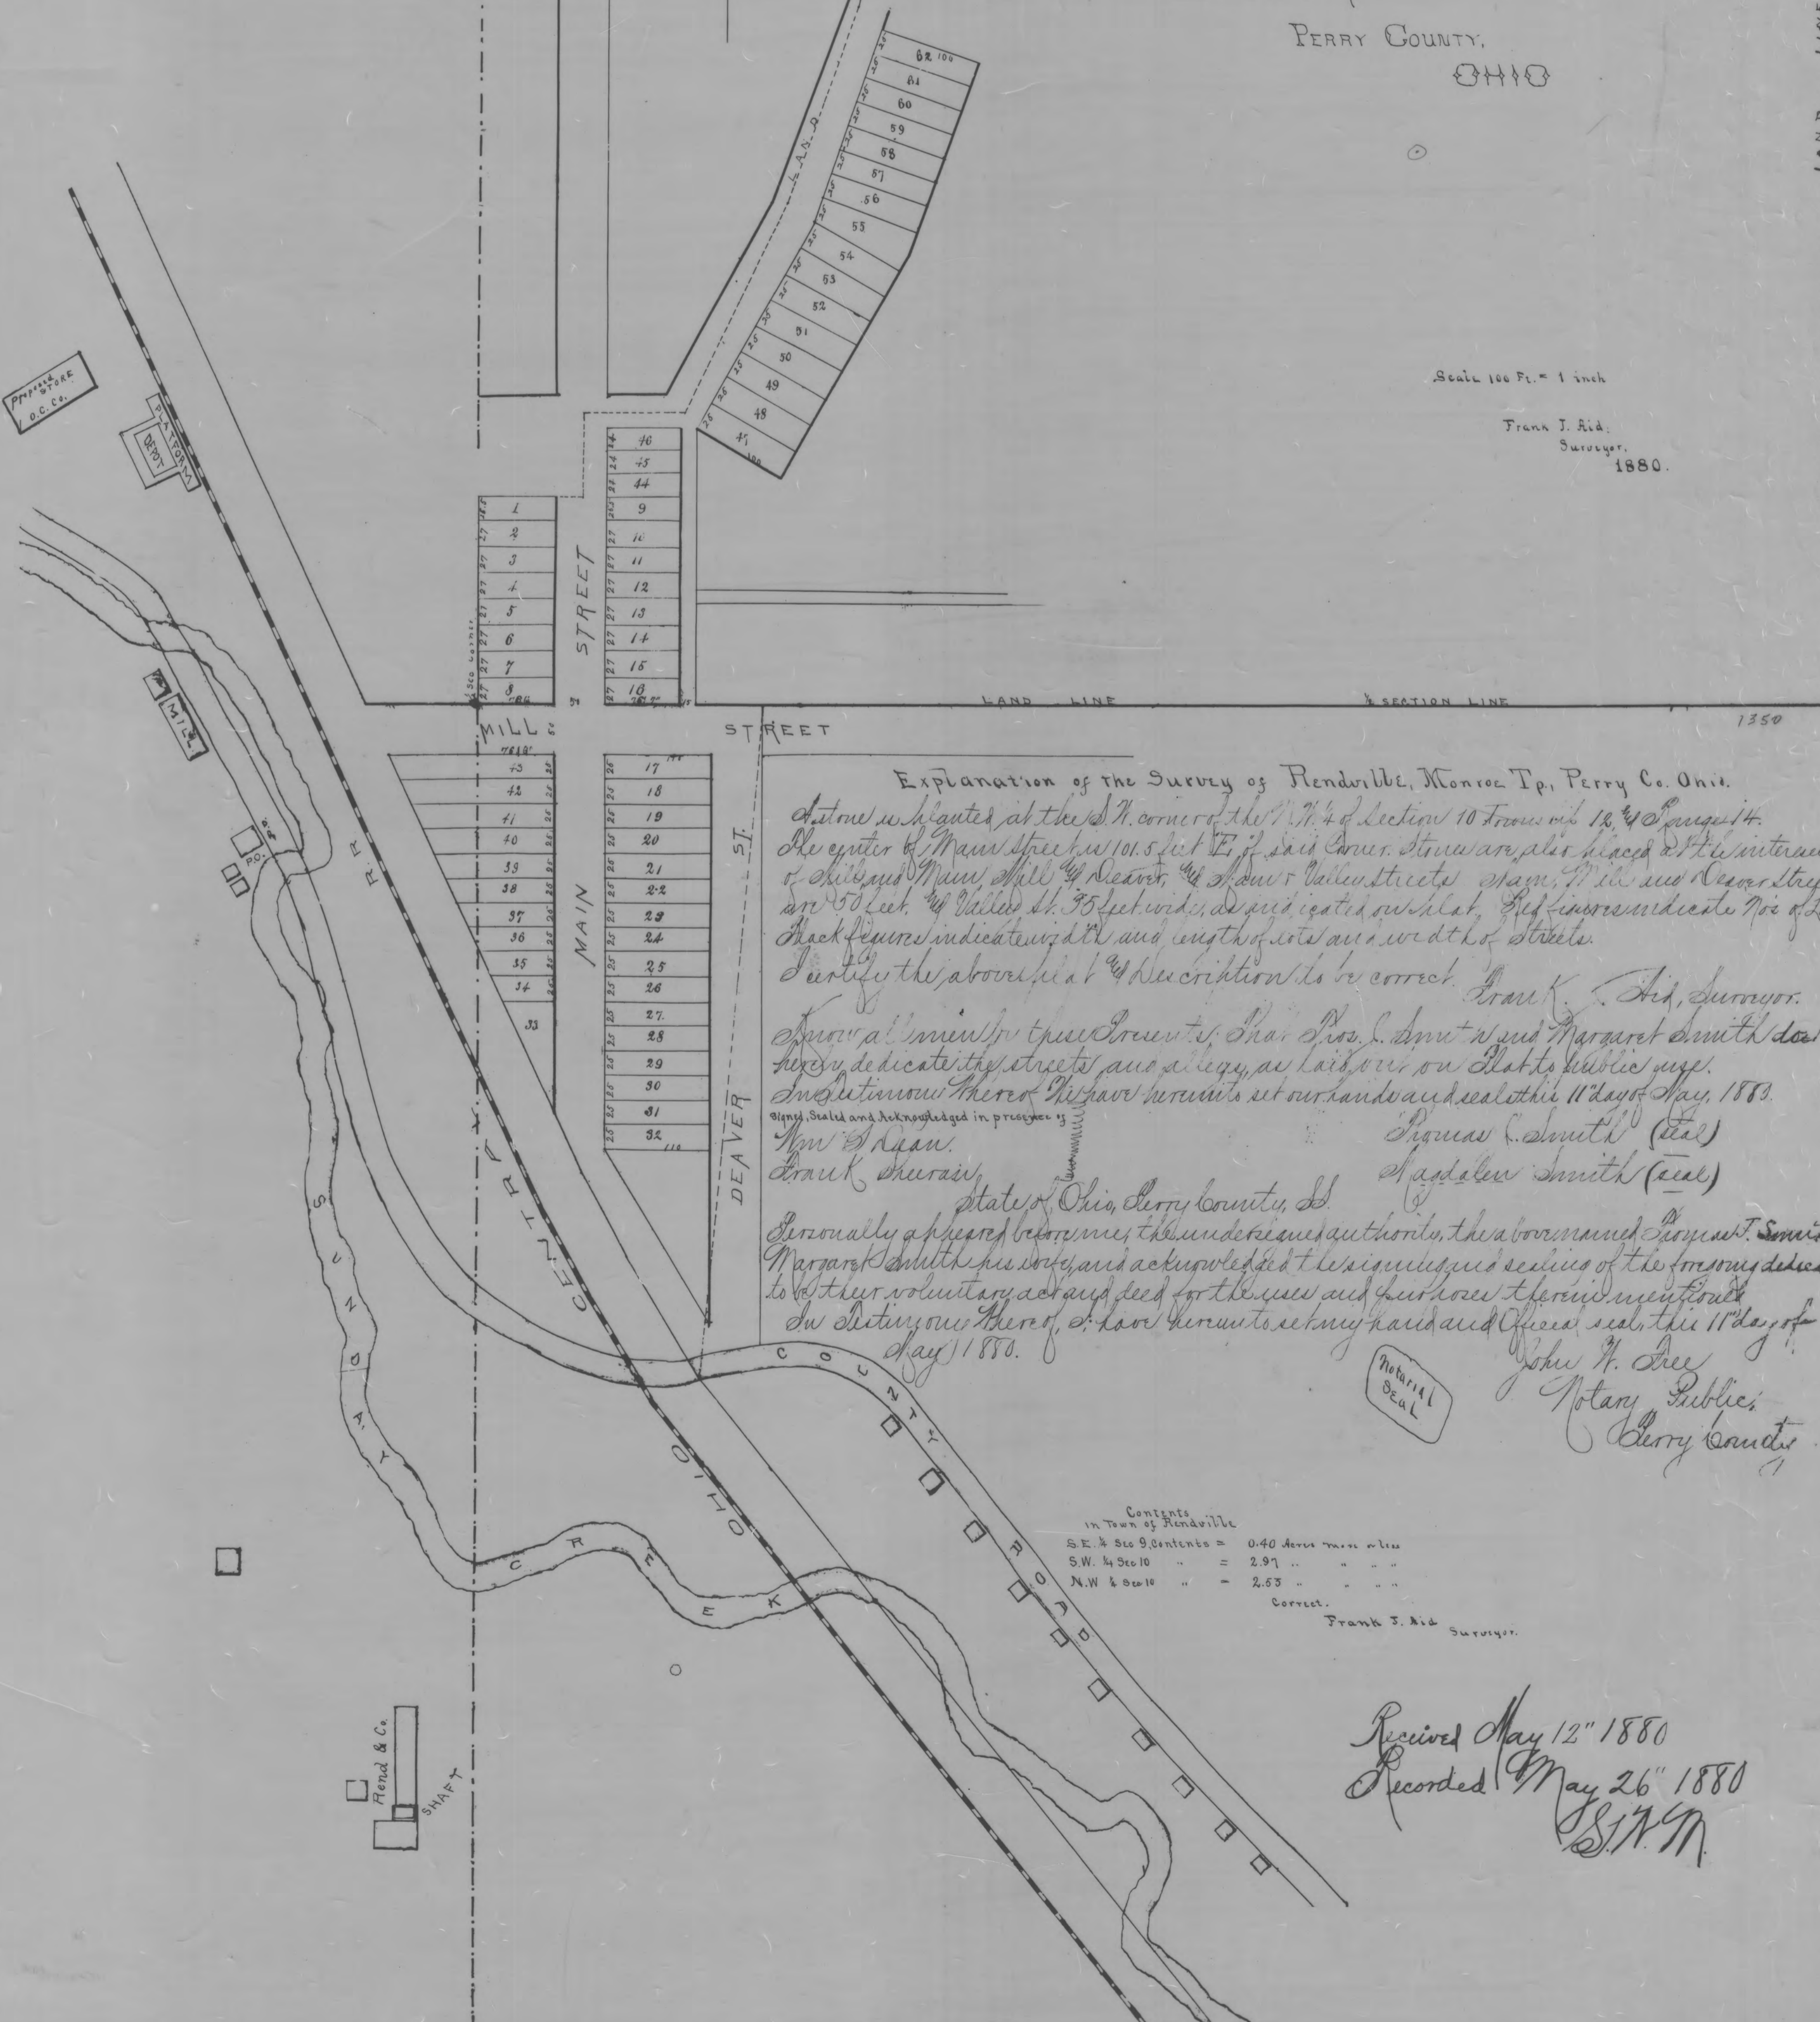

Explanation of the Survey of Renoville, Monroe Tp, Perry Co. Ohio.

Antons, who acted at the N.W. corner of the N.W. 1/4 of Section 10 Town 16, R. 4 S. August 14. The center of Main Street is 101.5 feet E. of said corner. Straws are also placed at the intersection of Mill and Main Street, and Deaver, and Main and Valley streets. Main, Mill and Deaver streets are 50 feet wide, Valley St. 35 feet wide, and indicated on this plat. Red figures indicate Nos. of lots. Black figures indicate width and length of lots and width of streets.

I certify the above plat and description to be correct. Frank J. Aid, Surveyor.

Approval made by the County of Perry, Ohio, by the undersigned authority, the above named Joseph T. Smith & Margaret Smith do hereby dedicate the streets and alleys, as laid out on this plat to public use.

In testimony whereof the said persons set our hands and seals this 11 day of May, 1880.

Joseph T. Smith (seal)
Margaret Smith (seal)
Notary Public, Perry County, Ohio.

Contents in Town of Renoville

SE. 1/4 Sec 9, Contents	=	0.40	Acres more or less
SW. 1/4 Sec 10	=	2.97	" " " "
N.W. 1/4 Sec 10	=	2.53	" " " "
Correct.			

Received May 12th 1880
Recorded May 26th 1880
S. J. M.