


Johnson's Addition to the Town of Corning Perry County Ohio

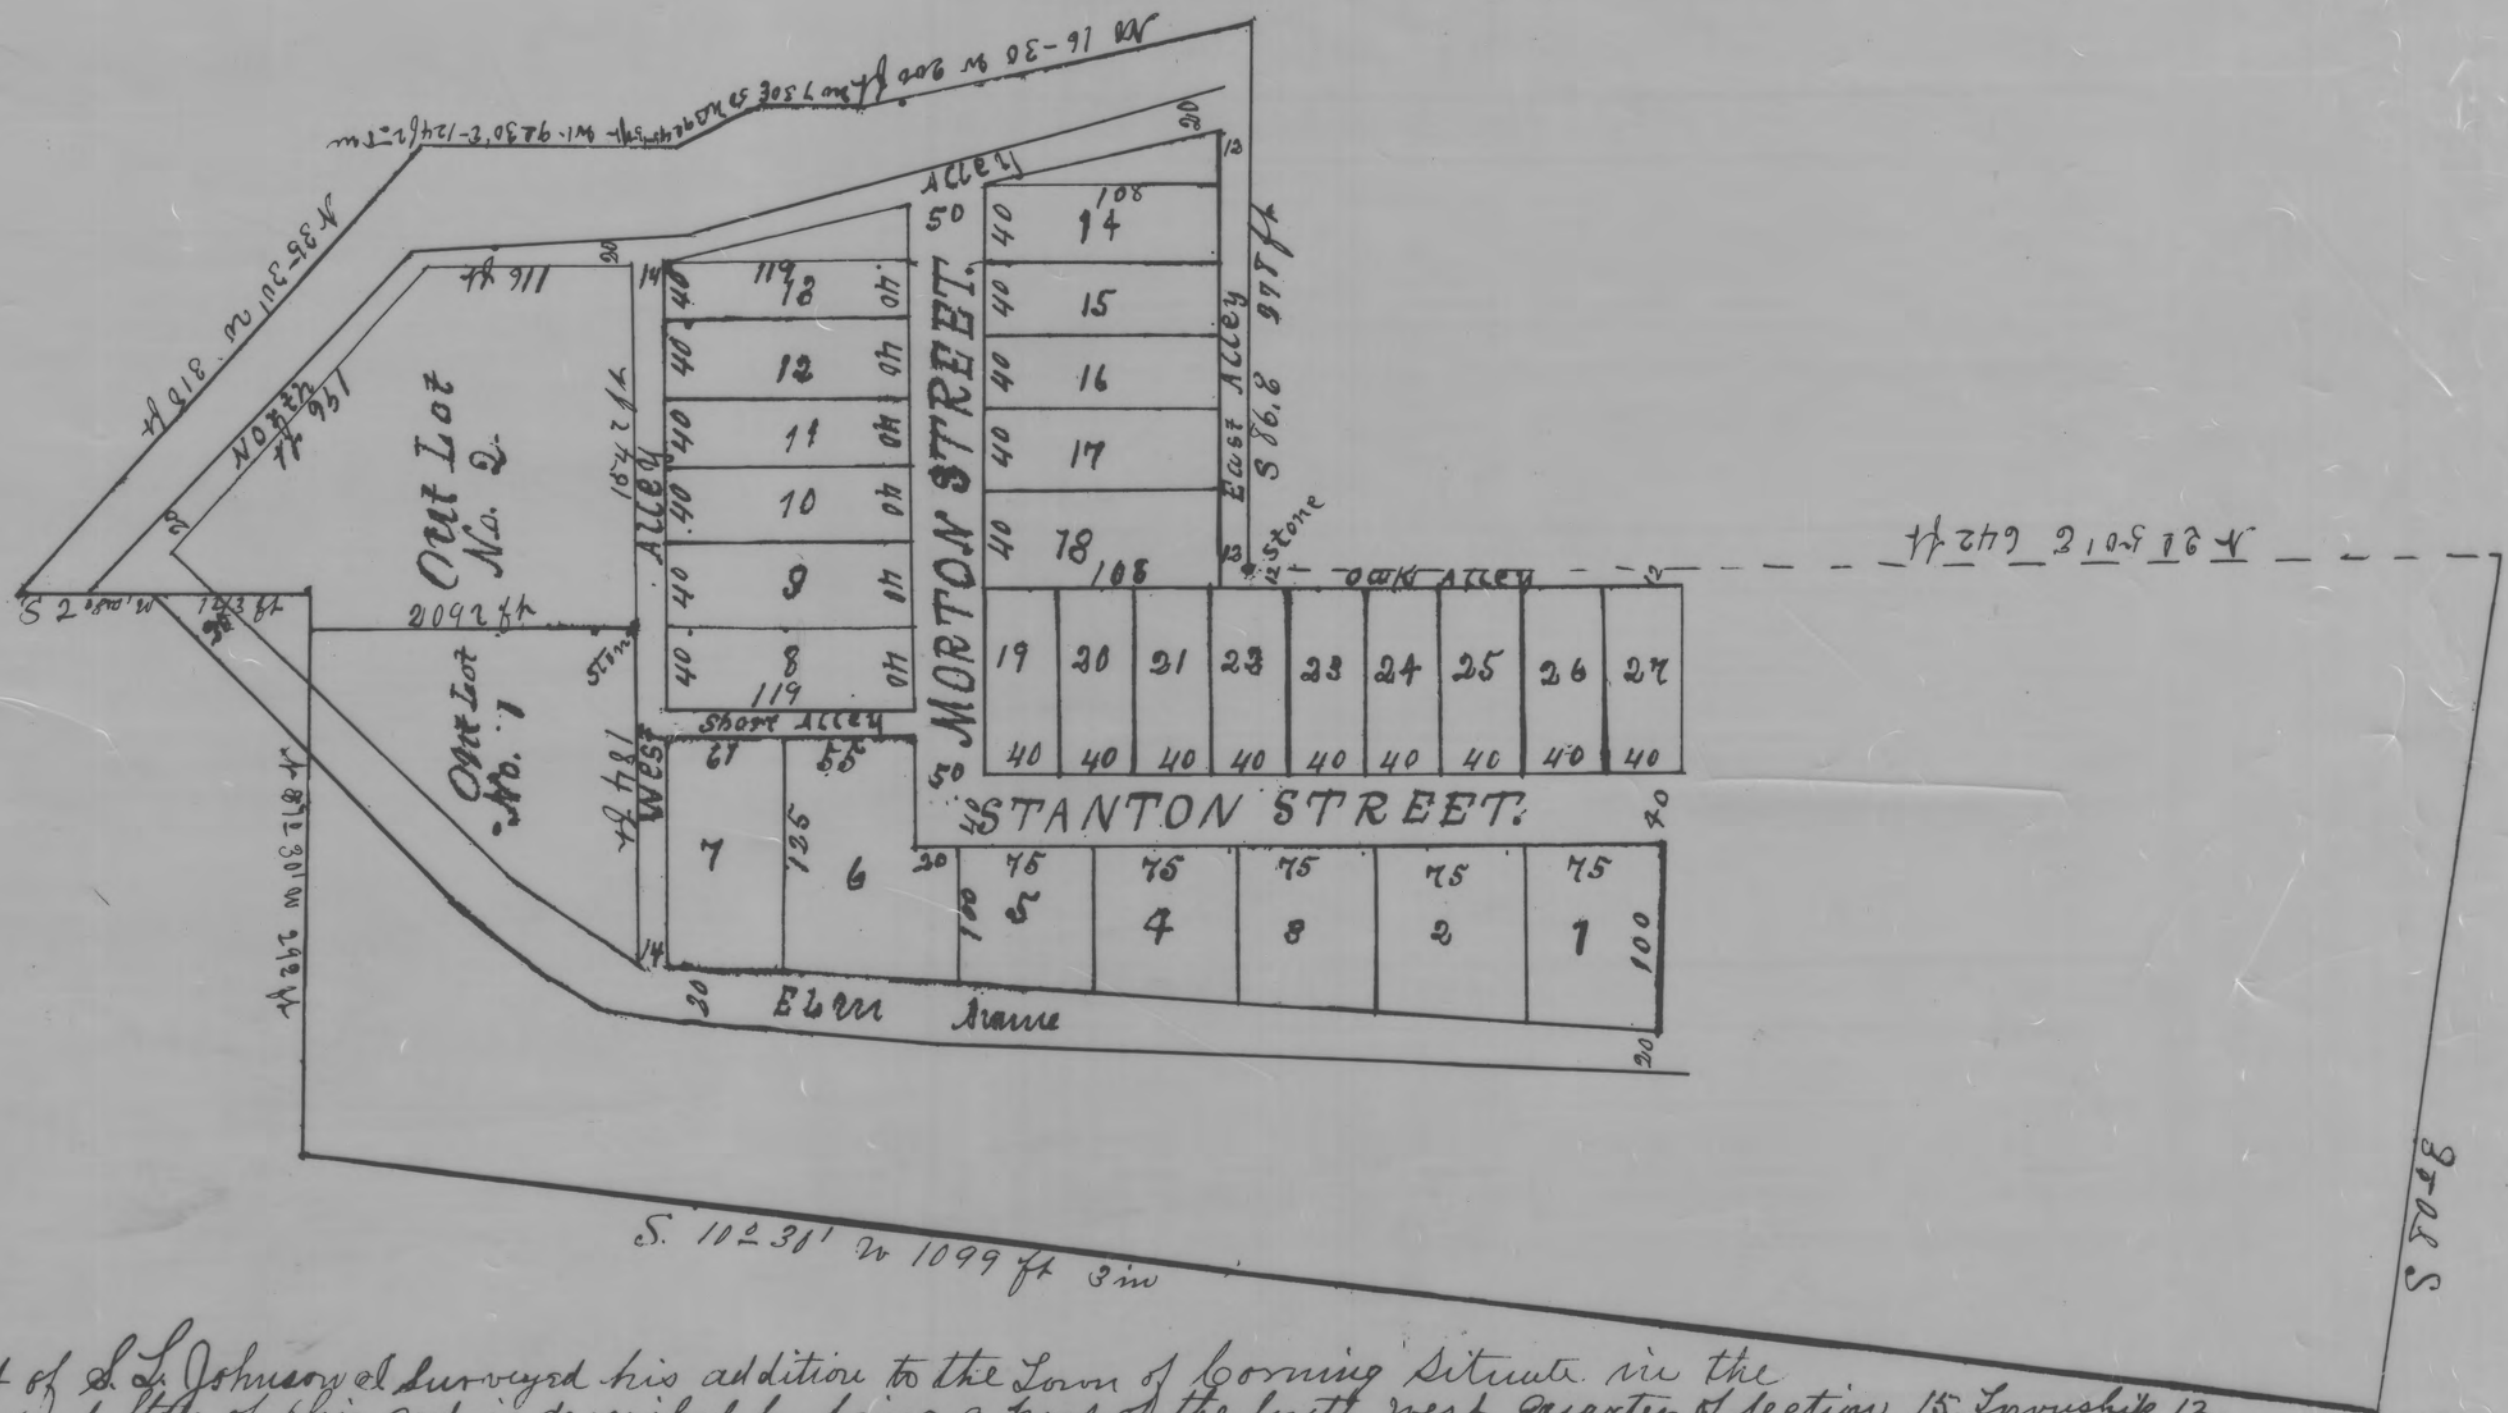

At the request of S. S. Johnson I surveyed his addition to the Town of Corning situated in the County of Perry and State of Ohio and is described by being a part of the North West quarter of section 15, Township 12, and Range 14 beginning at stone at the N. W. corner of the S. E. 1/4 of Sect 16, and intersection of oak and East Alley and so 125 feet North from the North West corner of lot No. 23 and is bounded on the North by oak and North alleys and on the East by East Alley and by the land of the proprietor of said addition and on the South & West by Elm Avenue for a more detailed description see the annexed plat.

I hereby certify the above plat and description to be correct as surveyed by me under the direction of S. S. Johnson proprietor on the first day of June 1881. S. S. Williams Surveyor

I know all men by these presents that S. S. Johnson here laid off an Addition to the Town of Corning according to the annexed plat as laid out by S. S. Williams Surveyor hereby dedicating the street & alleys as marked in said plat to Public use. My Testimony I have hereunto set my hand and seal this 23rd day of June, 1881. S. S. Johnson

Before me a Justice of the Peace in and for the County of Perry and State of Ohio personally came S. S. Johnson proprietor of the above named addition and acknowledged the signing and sealing thereof to be his voluntary act and deed. The State of Ohio County of Perry SS.

J. J. Donnelly Justice of the Peace

Received June 24th 1881
Recorded June 30th 1881

C. H. Timber Recorder

This Plat was reproduced thru the joint cooperation of T. Chris Wilson, Perry County Engineer and Nancy C. Howdysshell, Perry County Recorder

ATTEST: A Reproduction of Plat Book No. 2

Nancy C. Howdysshell
Nancy C. Howdysshell
Perry County Recorder