
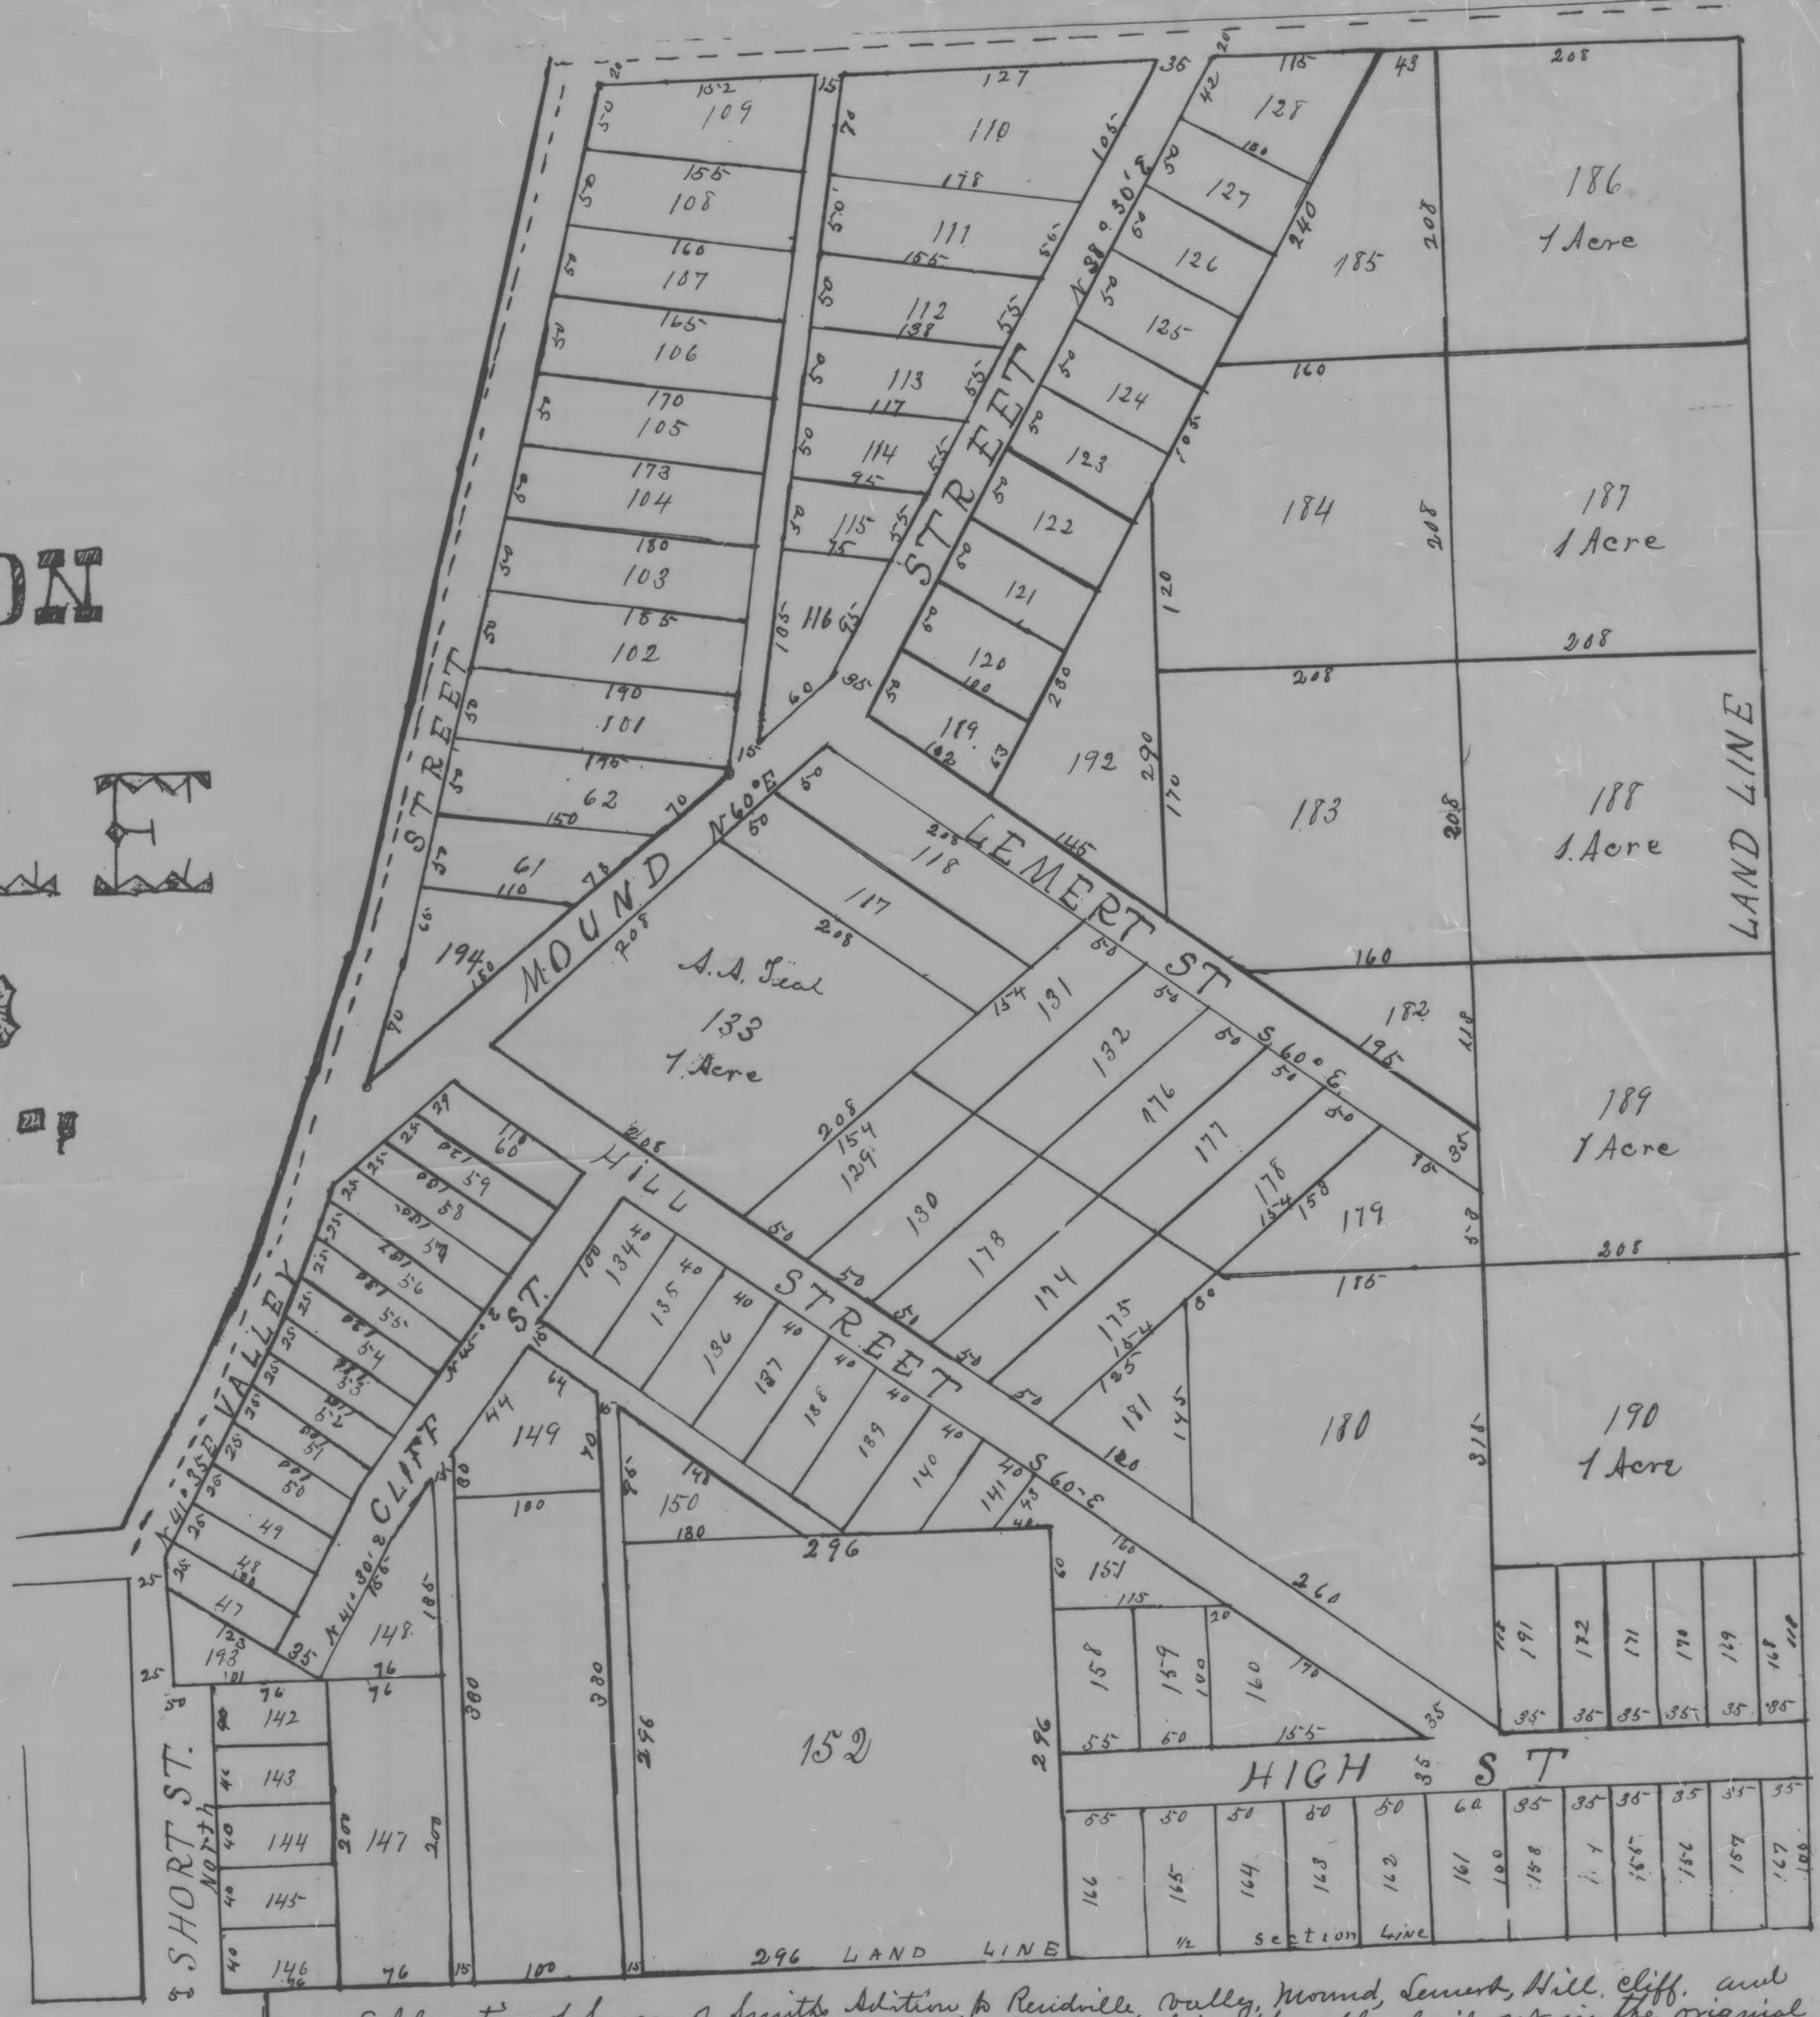


PLAT
 OF
SMITH'S ADDITION
 TO
HENDONVILLE
MONROE TWP.,

PERRY CO.
OHIO

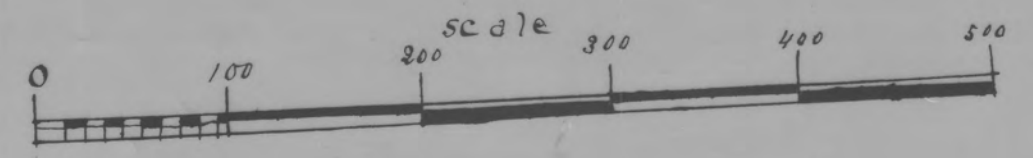

Explanation of survey of Smith's Addition to Rendville, Valley, Mound, Lemert, Hill, Cliff, and High Streets are 30 ft wide Short St is 50 ft wide including the alley laid out in the original plat of Rendville. Red figures indicate no. of lots, and black figures indicate width and length of lots and widths of streets.

Know all men by these presents, I, J. S. Smith & Magdalena Smith do hereby dedicate the streets and alleys as laid out on this plat to public use. In testimony whereof we have hereunto set our hands and seals this day of April A.D. Eighteen Hundred and Eighty one.

Signed sealed and acknowledged
 in presence of *W. G. Buckner*
A. D. Hull

Thomas J. Smith
Magdalena Smith

State of Ohio Perry Co. S.S.
 Personally appeared before me the undersigned authority the above named Thomas J. Smith and Magdalena Smith his wife and acknowledged the signing and sealing of the foregoing dedication to be their voluntary act and deed for the uses and purposes therein mentioned.

In testimony whereof I have hereunto set my hand and affixed my official seal the 29 day of April A.D. Eighteen Hundred and Eighty one.

W. G. Buckner J.C.
 W. G. Buckner J.C.
 W. G. Buckner J.C.

Received April 29th 1881
 Recorded Sept 24th 1881
 J. C. Drinker Recorder

This Plat was reproduced thru the joint cooperation of T. Chris Wilson, Perry County Engineer and Nancy C. Howdysshell, Perry County Recorder

ATTEST: A Reproduction of Plat Book No. 2

Nancy C. Howdysshell
 Nancy C. Howdysshell
 Perry County Recorder