


*John McComb, Addition to  
Ludington,*

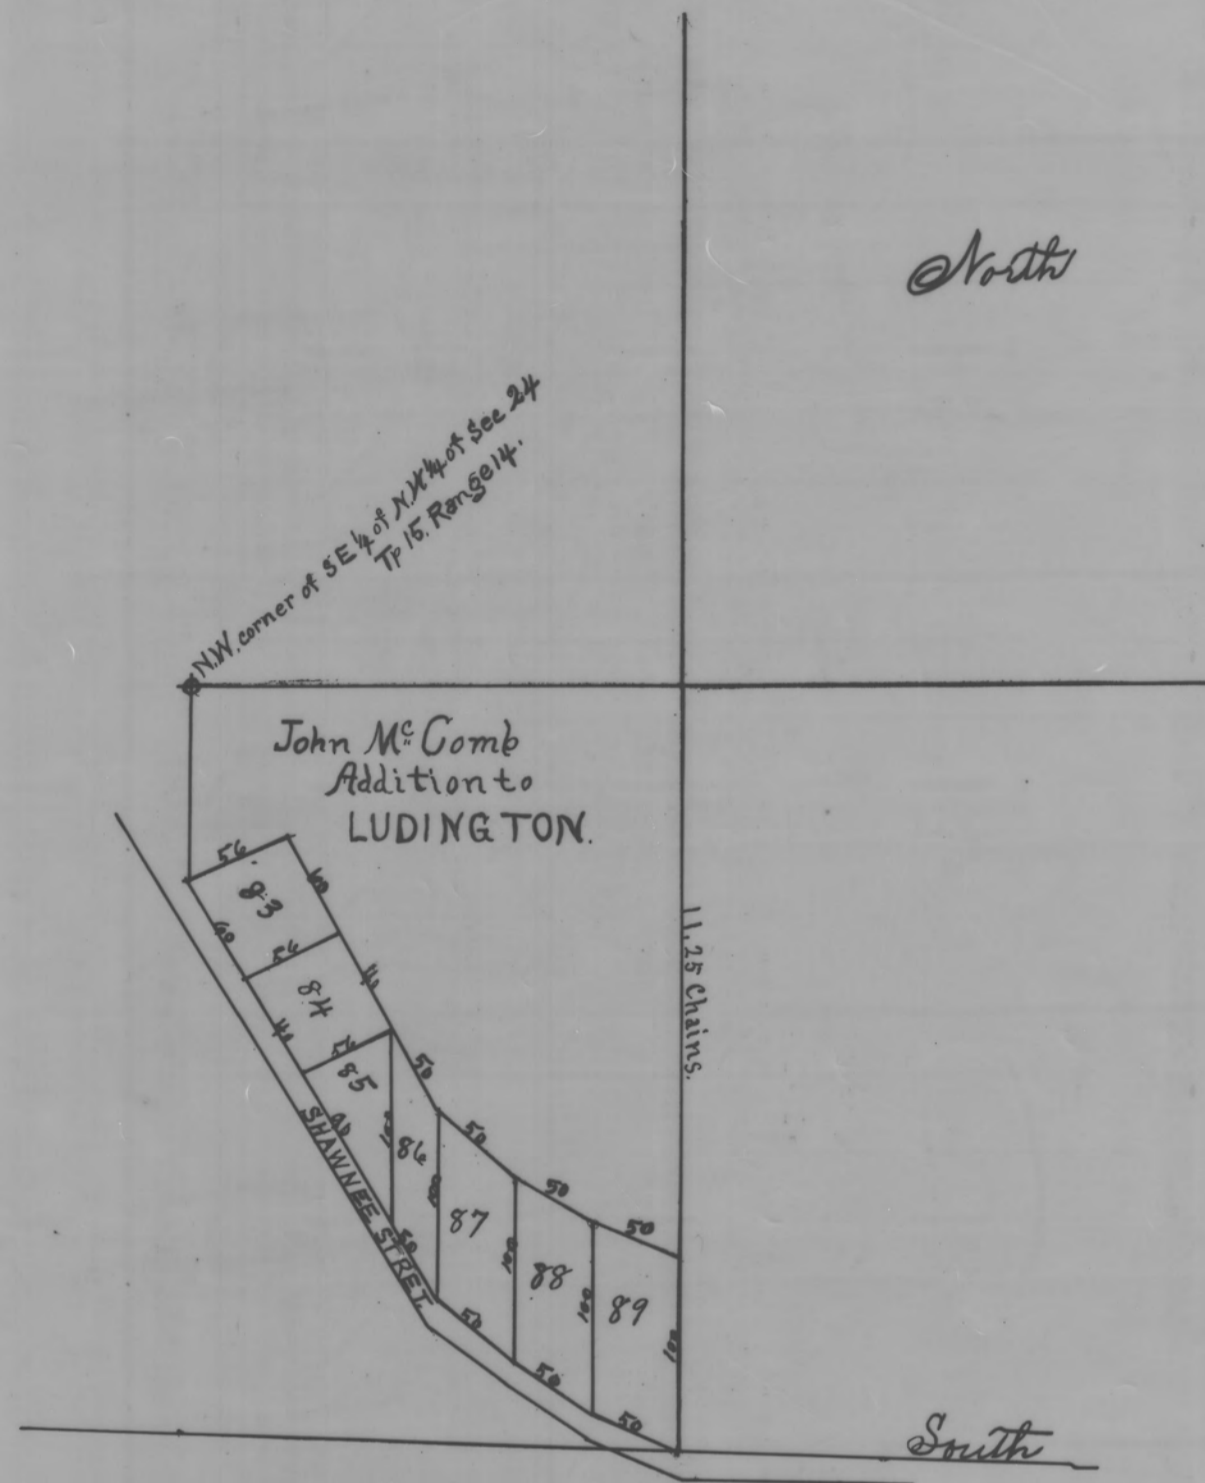

*State of Ohio, Perry Co., S.S.*

*Before me John S. Stallenwith a Justice of the Peace in and for said County, personally appeared John McComb and acknowledged the signing and stating of the foregoing Plat of Addition to Ludington to be his voluntary act and deed for the uses and purposes therein set forth this 23<sup>rd</sup> day of March 1884.*

*Witness, Lena Stallenwith  
John S. Stallenwith*

*John McComb Seal*

*John S. Stallenwith J.P.*

*Received March 31<sup>st</sup> 1884.  
Recorded April 10<sup>th</sup> 1884.*

*Transferred March 31<sup>st</sup> 1884.*

*C. St. Pinker  
Recorder*

*Quinn Shacker  
Auditor*

This Plat was reproduced thru the joint cooperation of T. Chris Wilson, Perry County Engineer and Nancy C. Howdysshell, Perry County Recorder

ATTEST: A Reproduction of Plat Book No. 2

*Nancy C. Howdysshell*  
Nancy C. Howdysshell  
Perry County Recorder