

PLAT OF THE SHAWNEE^{NS} IRON POINT COAL^{NS} IRON COMPANY'S Addition to the Village of **SHAWNEE,** PERRY CO. O.


This Plat was reproduced thru the joint cooperation of T. Chris Wilson, Perry County Engineer and Nancy C. Howdysshell, Perry County Recorder

ATTEST: A Reproduction of Plat Book No. 2

Nancy C. Howdysshell
Nancy C. Howdysshell
Perry County Recorder

SCALE 100' = 1 INCH

SURVEYED SEPT 13th & 14th 1888.

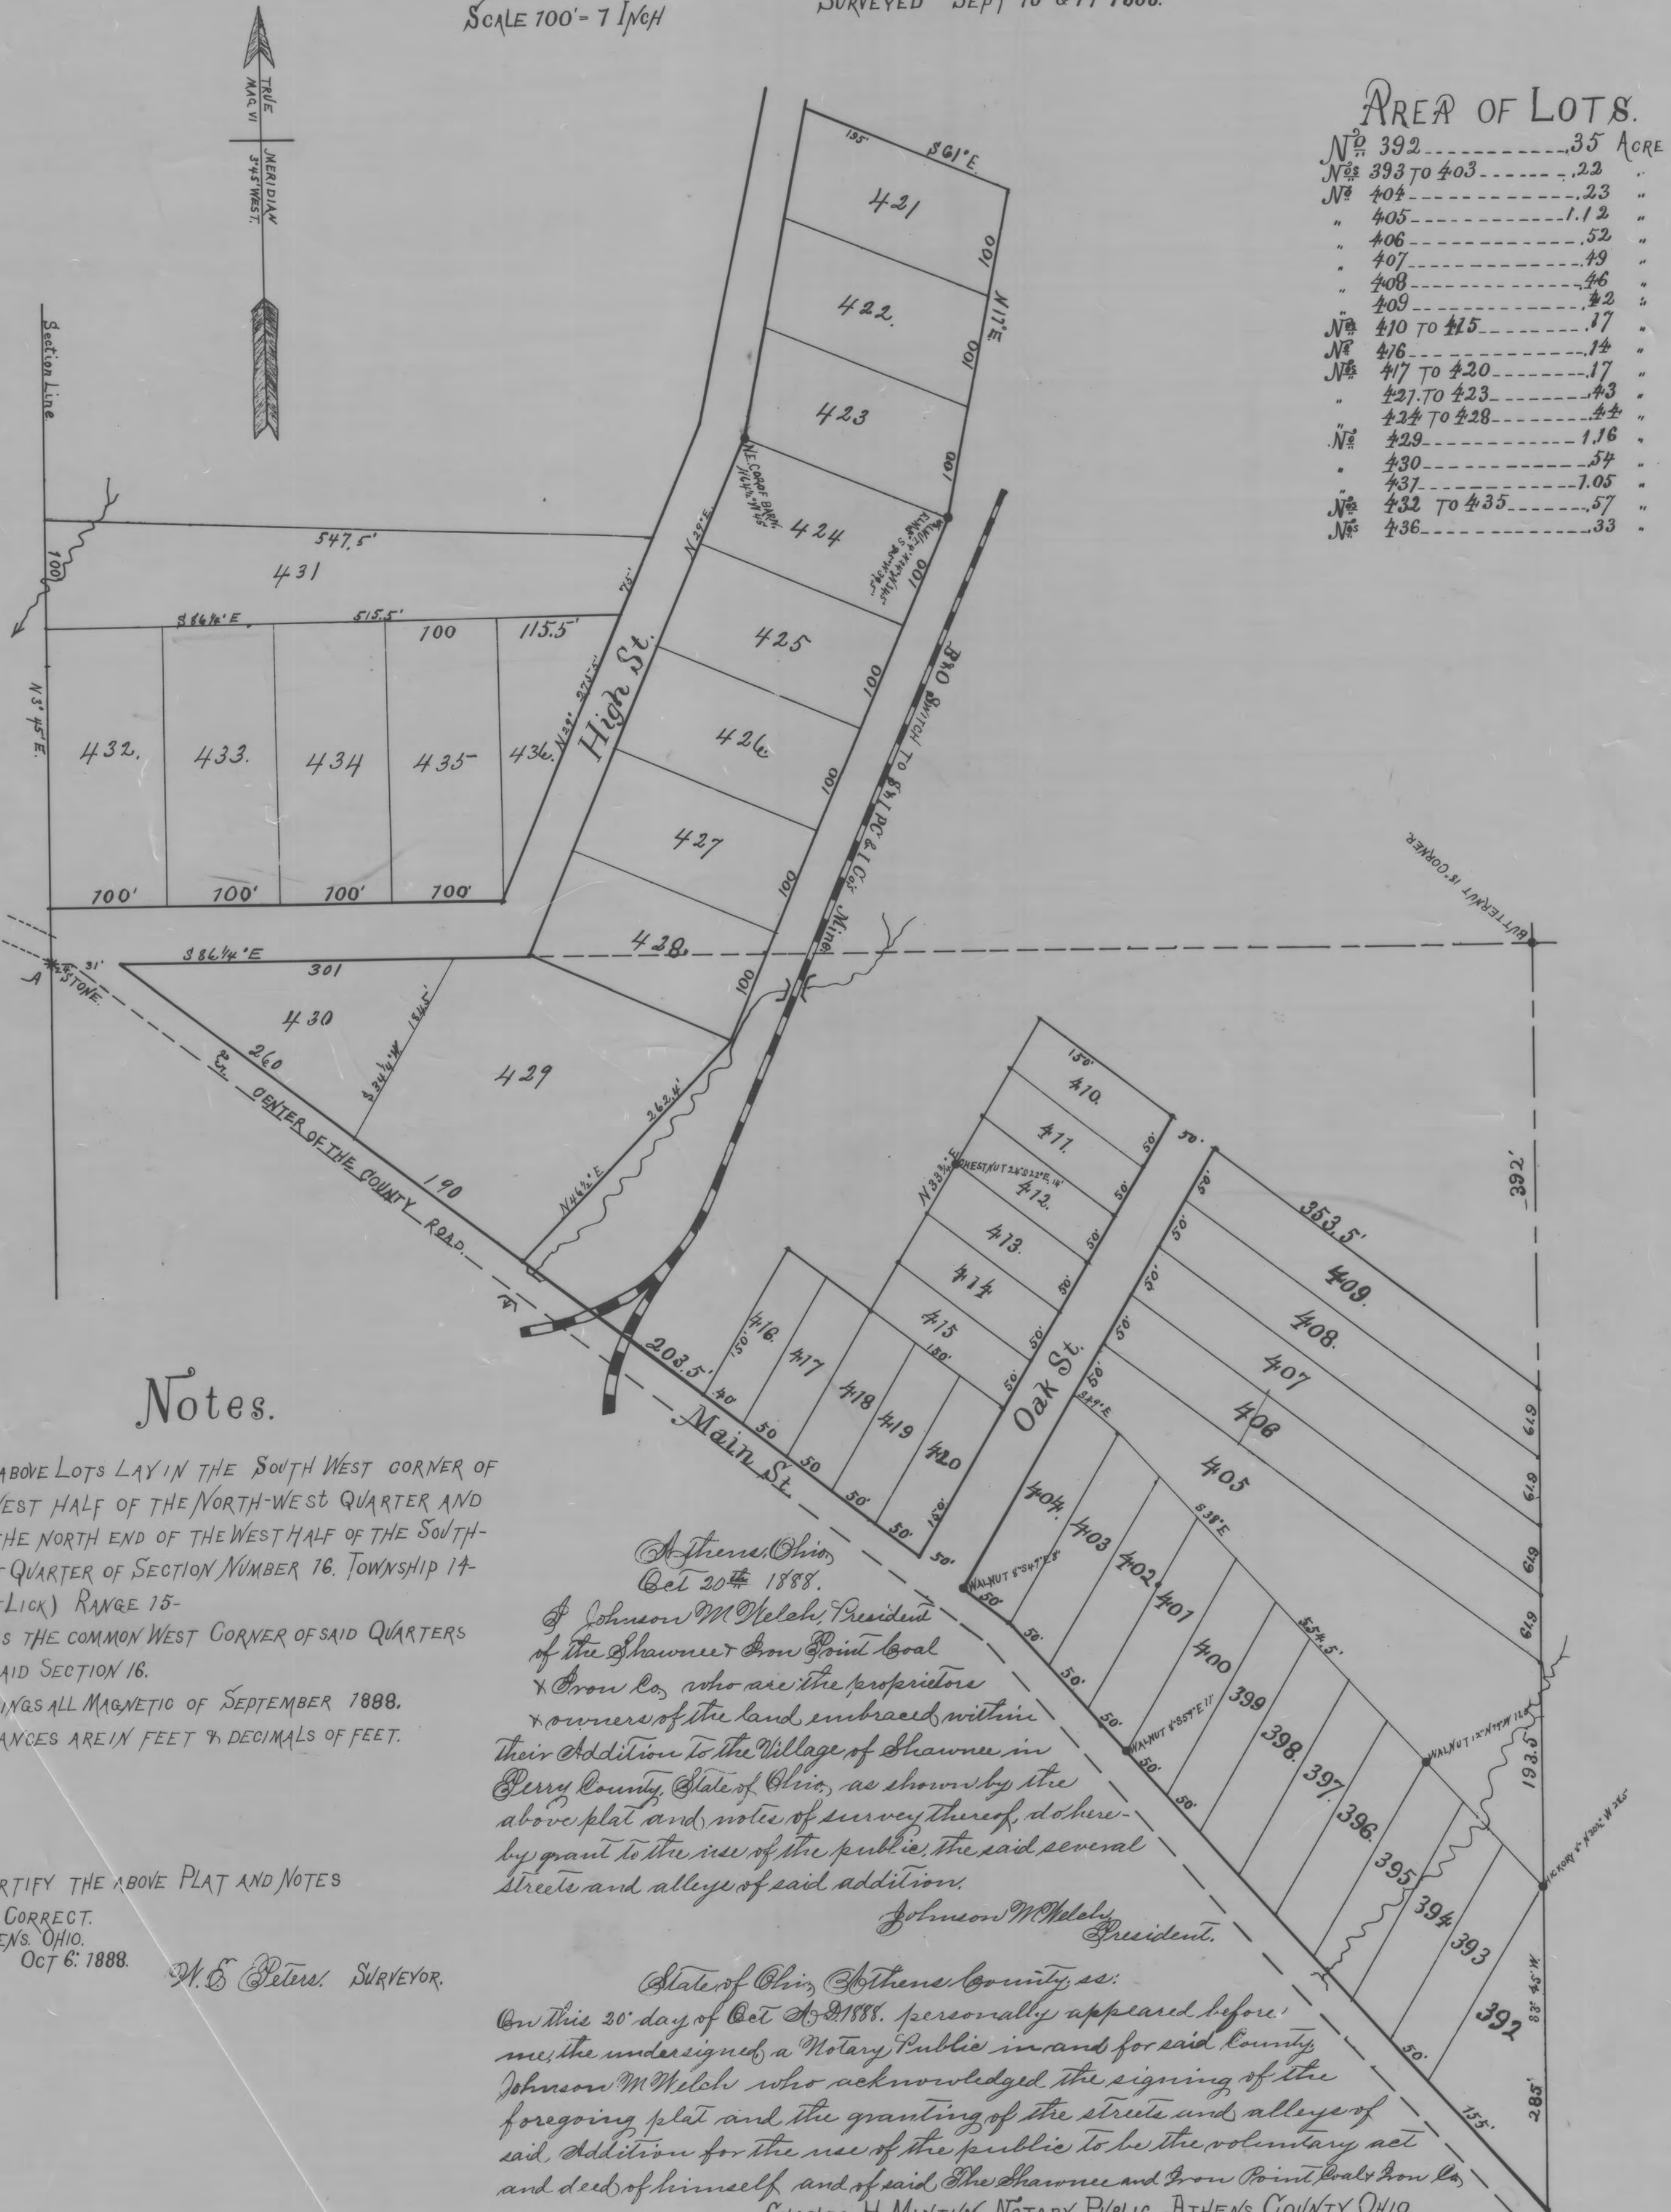

AREA OF LOTS.

N ^o 392	3.5	ACRE
N ^{os} 393 TO 403	2.2	"
N ^o 404	2.3	"
" 405	1.12	"
" 406	.52	"
" 407	.49	"
" 408	.46	"
" 409	.42	"
N ^{os} 410 TO 415	.17	"
N ^o 416	.14	"
N ^{os} 417 TO 420	.17	"
" 421 TO 423	.43	"
" 424 TO 428	.44	"
N ^o 429	1.16	"
" 430	.54	"
" 431	1.05	"
N ^{os} 432 TO 435	.57	"
N ^o 436	.33	"

Notes.

THE ABOVE LOTS LAY IN THE SOUTH WEST CORNER OF THE WEST HALF OF THE NORTH-WEST QUARTER AND IN THE NORTH END OF THE WEST HALF OF THE SOUTH-WEST QUARTER OF SECTION NUMBER 16, TOWNSHIP 17- (SALT LICK) RANGE 15- 31 IS THE COMMON WEST CORNER OF SAID QUARTERS OF SAID SECTION 16.
BEARINGS ALL MAGNETIC OF SEPTEMBER 1888.
DISTANCES ARE IN FEET & DECIMALS OF FEET.

I CERTIFY THE ABOVE PLAT AND NOTES TO BE CORRECT.
ATHENS, OHIO.
OCT 6. 1888.

M. E. Peters SURVEYOR.

Athens, Ohio,
Oct 20th 1888.
I, Johnson M. Welch, President of the Shawnee Iron Point Coal & Iron Co., who are the proprietors & owners of the land embraced within their Addition to the Village of Shawnee in Perry County, State of Ohio, as shown by the above plat and notes of survey thereof, do hereby grant to the use of the public, the said several streets and alleys of said addition.
Johnson M. Welch, President.

State of Ohio, Athens County, ss:
On this 20th day of Oct. A. D. 1888, personally appeared before me, the undersigned a Notary Public in and for said County, Johnson M. Welch who acknowledged the signing of the foregoing plat and the granting of the streets and alleys of said Addition for the use of the public to be the voluntary act and deed of himself, and of said The Shawnee and Iron Point Coal & Iron Co.
CHARLES H. MINTON, NOTARY PUBLIC, ATHENS COUNTY, OHIO.

RECEIVED FOR RECORD DEC 7th 1888,
AT 10 O'CLOCK, A.M.
RECORDED DEC 18th 1888.
J. C. McCaloy RECORDER, (PER MCK)