


This Plat was reproduced thru the joint cooperation of T. Chris Wilson, Perry County Engineer and Nancy C. Howdysshell, Perry County Recorder

ATTEST: A Reproduction of Plat Book No. 2

June, 1981

Nancy C. Howdysshell
Nancy C. Howdysshell
Perry County Recorder

SEE OR. 259
P 1418
FOR ALLEY VACATION

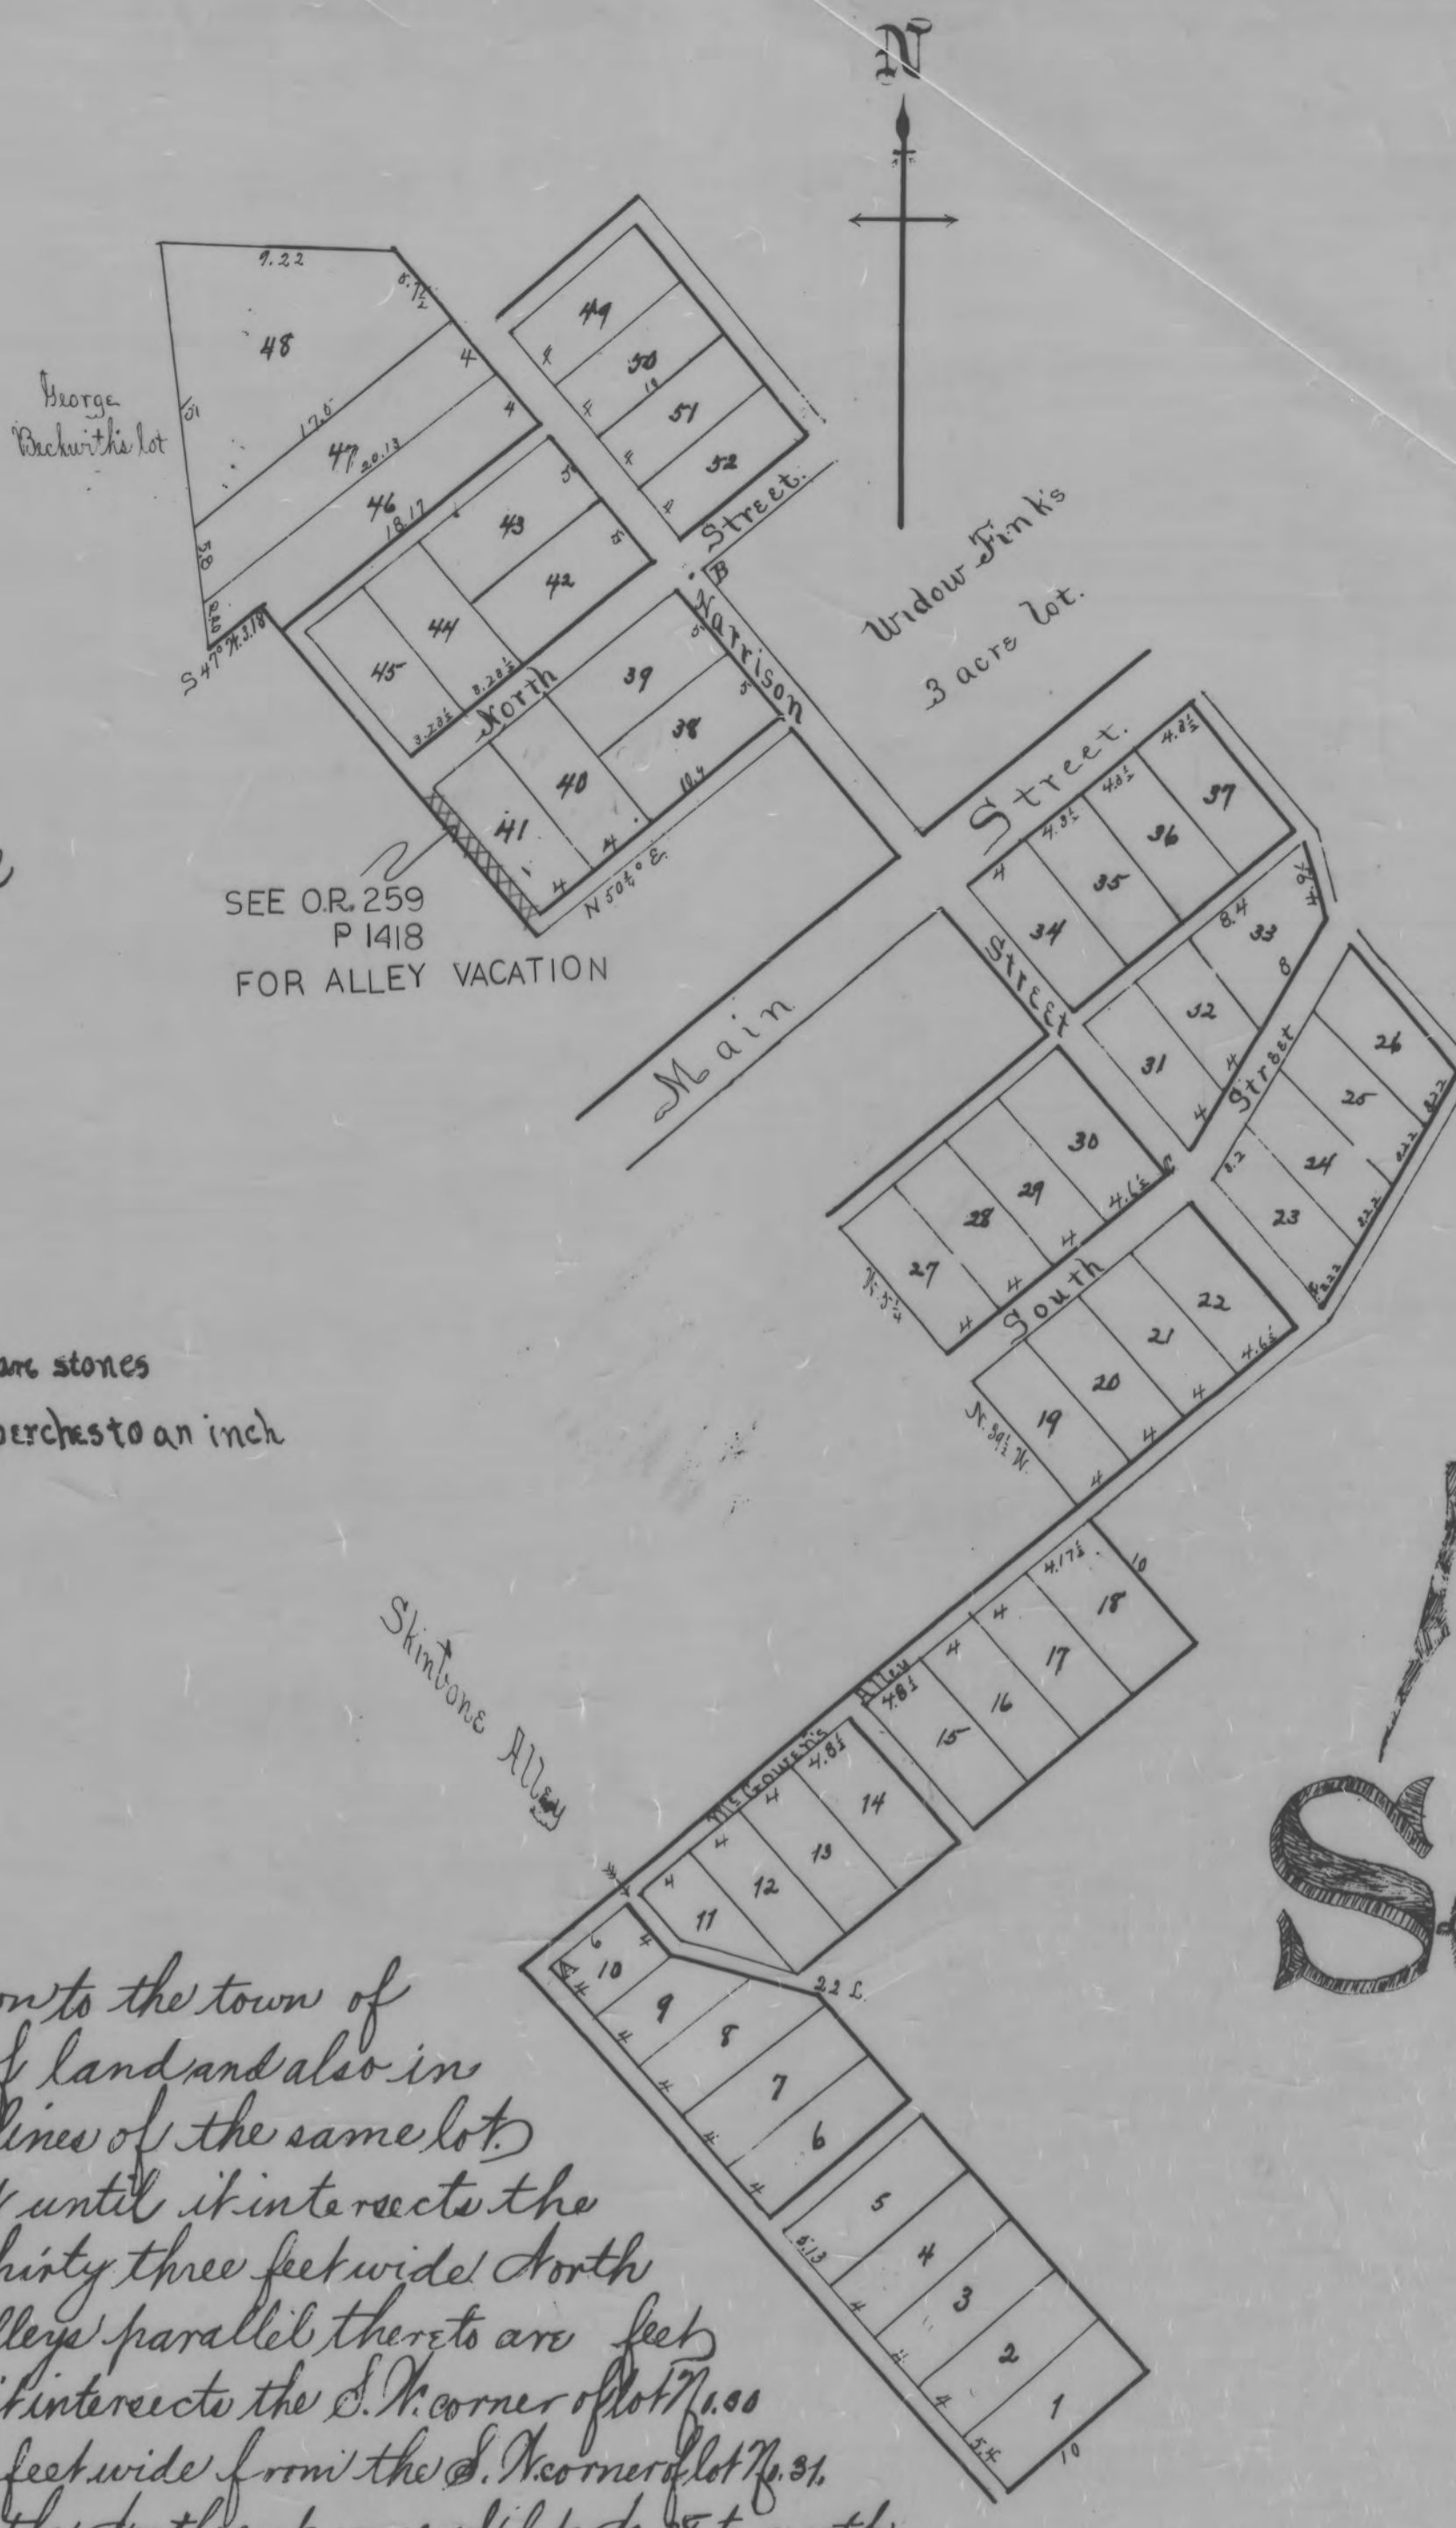

All ABC are stones
Scale - 10 perches to an inch

FINK'S ADDITION TO SOMERSET READING Tp. Perry Co., -- Ohio.

The lots in Fink's addition to the town of Somerset differ in quantity of land and also in bearing and distance of the lines of the same lot. Harrison Street runs north 40° W until it intersects the N.E. corner of lot No. 38, and is thirty three feet wide. North Street runs north 51° E, and alleys parallel thereto are feet wide. South runs N. 50° E until it intersects the S.W. corner of lot No. 31. The alleys on each side are each 11 feet wide from the S.W. corner of lot No. 31. South Street runs N. 27° E from the northeast corner of lot No. 38 to north east corner of lot No. 42. Harrison Street runs N. 38° W. The alleys east of lots No. 38, 40, 41, is sixteen feet wide, the alleys round the most westerly block is 16 feet wide, and all the rest of the alleys are 11 feet wide. Surveyed April 1838 by James Brown County Surveyor Perry County Ohio. The alley N.W. of South Street is 16 1/2 wide.

Personally appeared before me James Brown Notary Public in and for said County of Perry Jacob Fink and Adam Fink, Executors and Mary Fink Executrix of the estate of John Fink Deed and acknowledged the foregoing Town plat called Fink's Addition to Somerset to be their voluntary act and deed for the special purposes therein contained, and requested the same to be recorded accordingly. Given under my hand and seal this 20th day of February A.D. 1839.

Witness Present
Patrick McDonald
John Fink

Jacob Fink
Adam Fink
Mary Fink
James Brown N. J. Seal

Received March 5th 1839
Recorded March 7th 1839
The State of Ohio Perry County S. D.
Attest Daniel Kelley Recorder Ex. vid
I Henry Sherlock Recorder of said County do hereby certify the foregoing Plat and description of Fink's Addition to the town of Somerset to be a full and true copy as found recorded in book 2 page 254.
Transferred August 18th 1853 by order of the Commissioners.
Attest Henry Sherlock. Recorder.