


Addition to OAKFIELD, Pleasant Tp.,

PERRY COUNTY, -- OHIO
SEE DR 312 P 2022
FOR VACATION

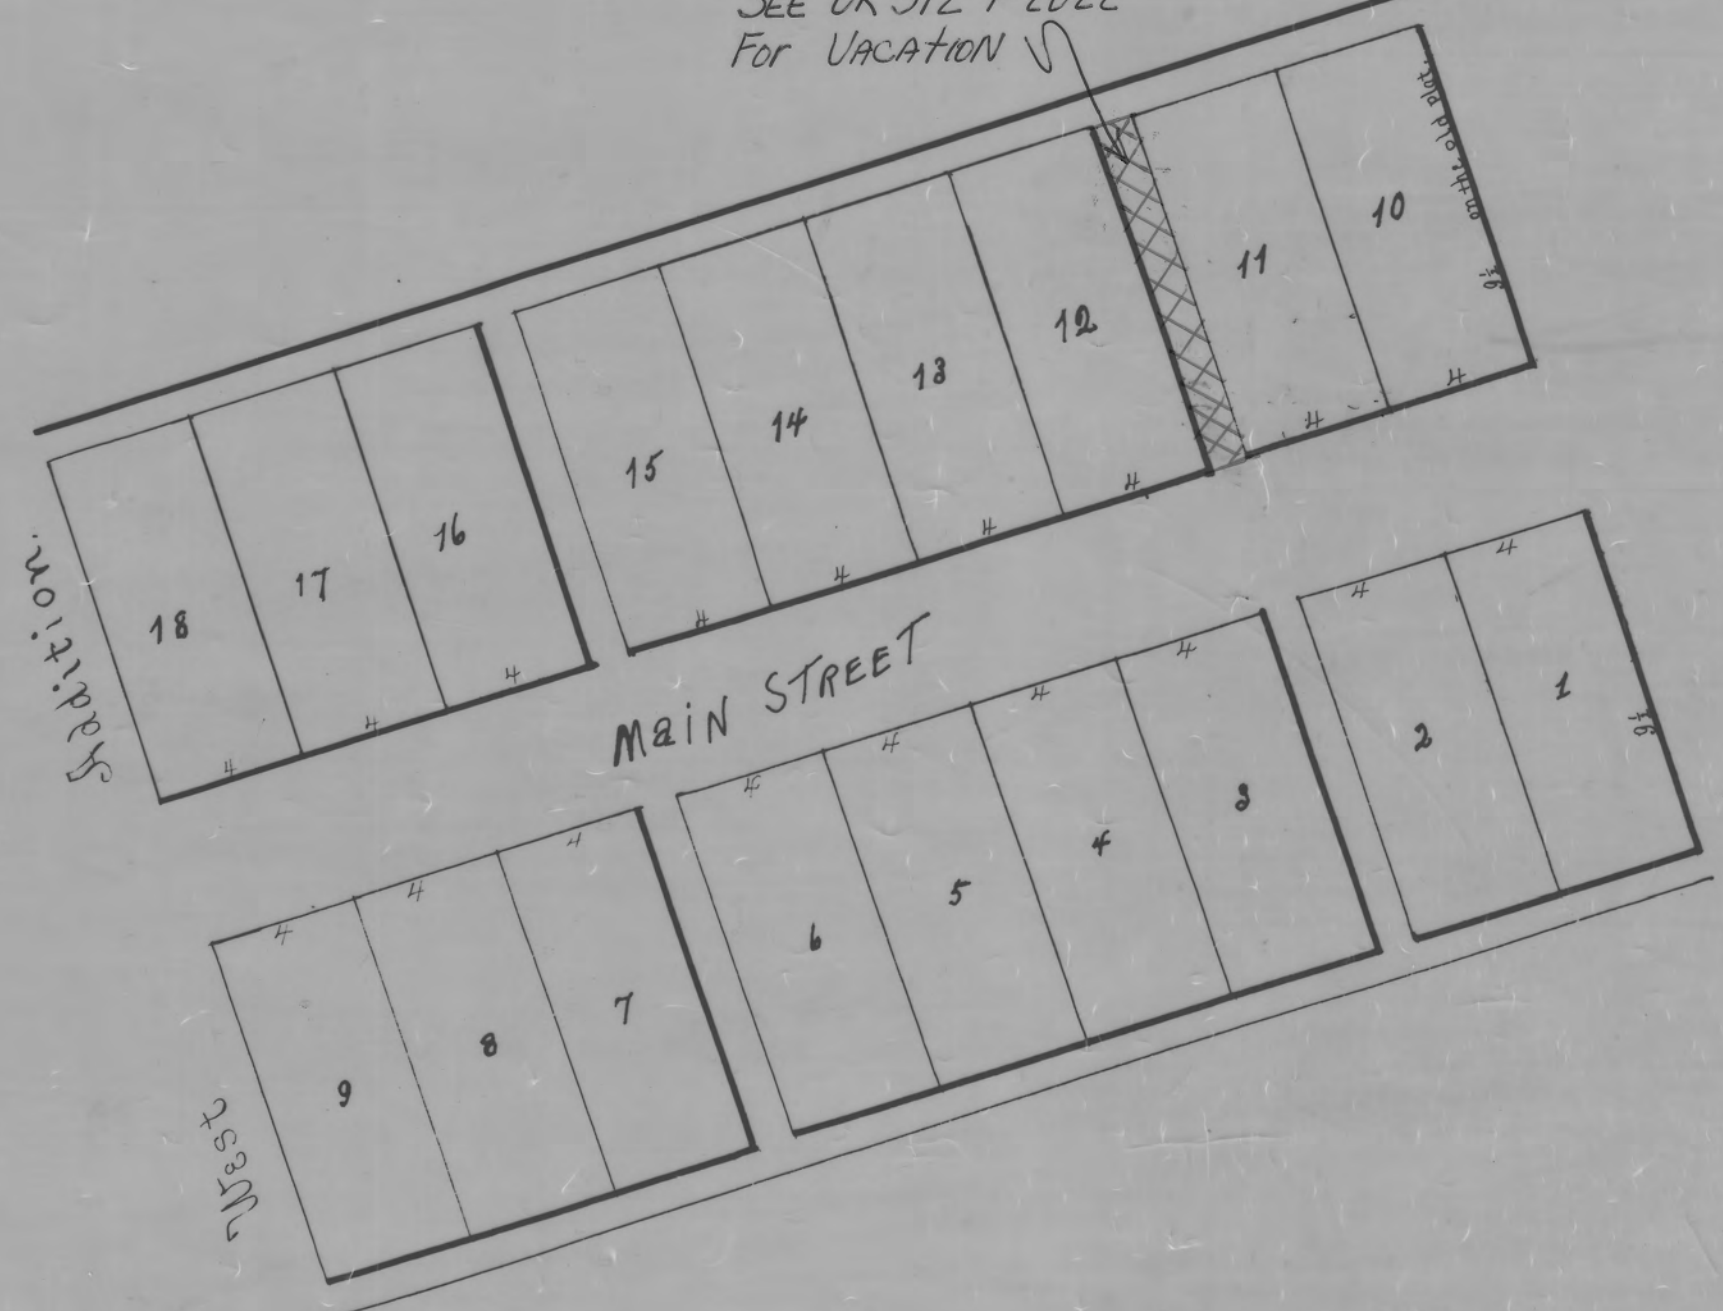

North	Addition
7	13
6	12
5	11
4	10
3	9
2	8
1	



The lines of North addition are all at right angles to Union Street terminated each by an alley which runs parallel to Union Street.
Surveyed the 25 & 26 of April A.D. 1842. Myles Green Esq.

All the lines on west addition are equal and parallel to the west lines of lots Nos. 12 & 13 of the original plat.
Surveyed 25 & 26 of April A.D. 1842. Myles Green Esq.

Received July 21 1842 Recorded July 25 1842. Attest Jacob Postigan Recorder, of P. C. O.
The State of Ohio, Perry County J. Henry Sherlock, recorder of said county, do hereby certify the foregoing plat and description of the North & West additions to the town of Oakfield to be a full and true copy as found in Book O page 40.
Transferred August 16 1833 by order of the Commissioners.
Henry Sherlock Recorder.

This Plat was reproduced thru the joint cooperation of T. Chris Wilson, Perry County Engineer and Nancy C. Howdysshell, Perry County Recorder

ATTEST: A Reproduction of Plat Book No. 2
Nancy C. Howdysshell
Nancy C. Howdysshell
Perry County Recorder