

This Plat was reproduced thru the joint cooperation of T. Chris Wilson, Perry County Engineer and Nancy C. Howdysshell, Perry County Recorder

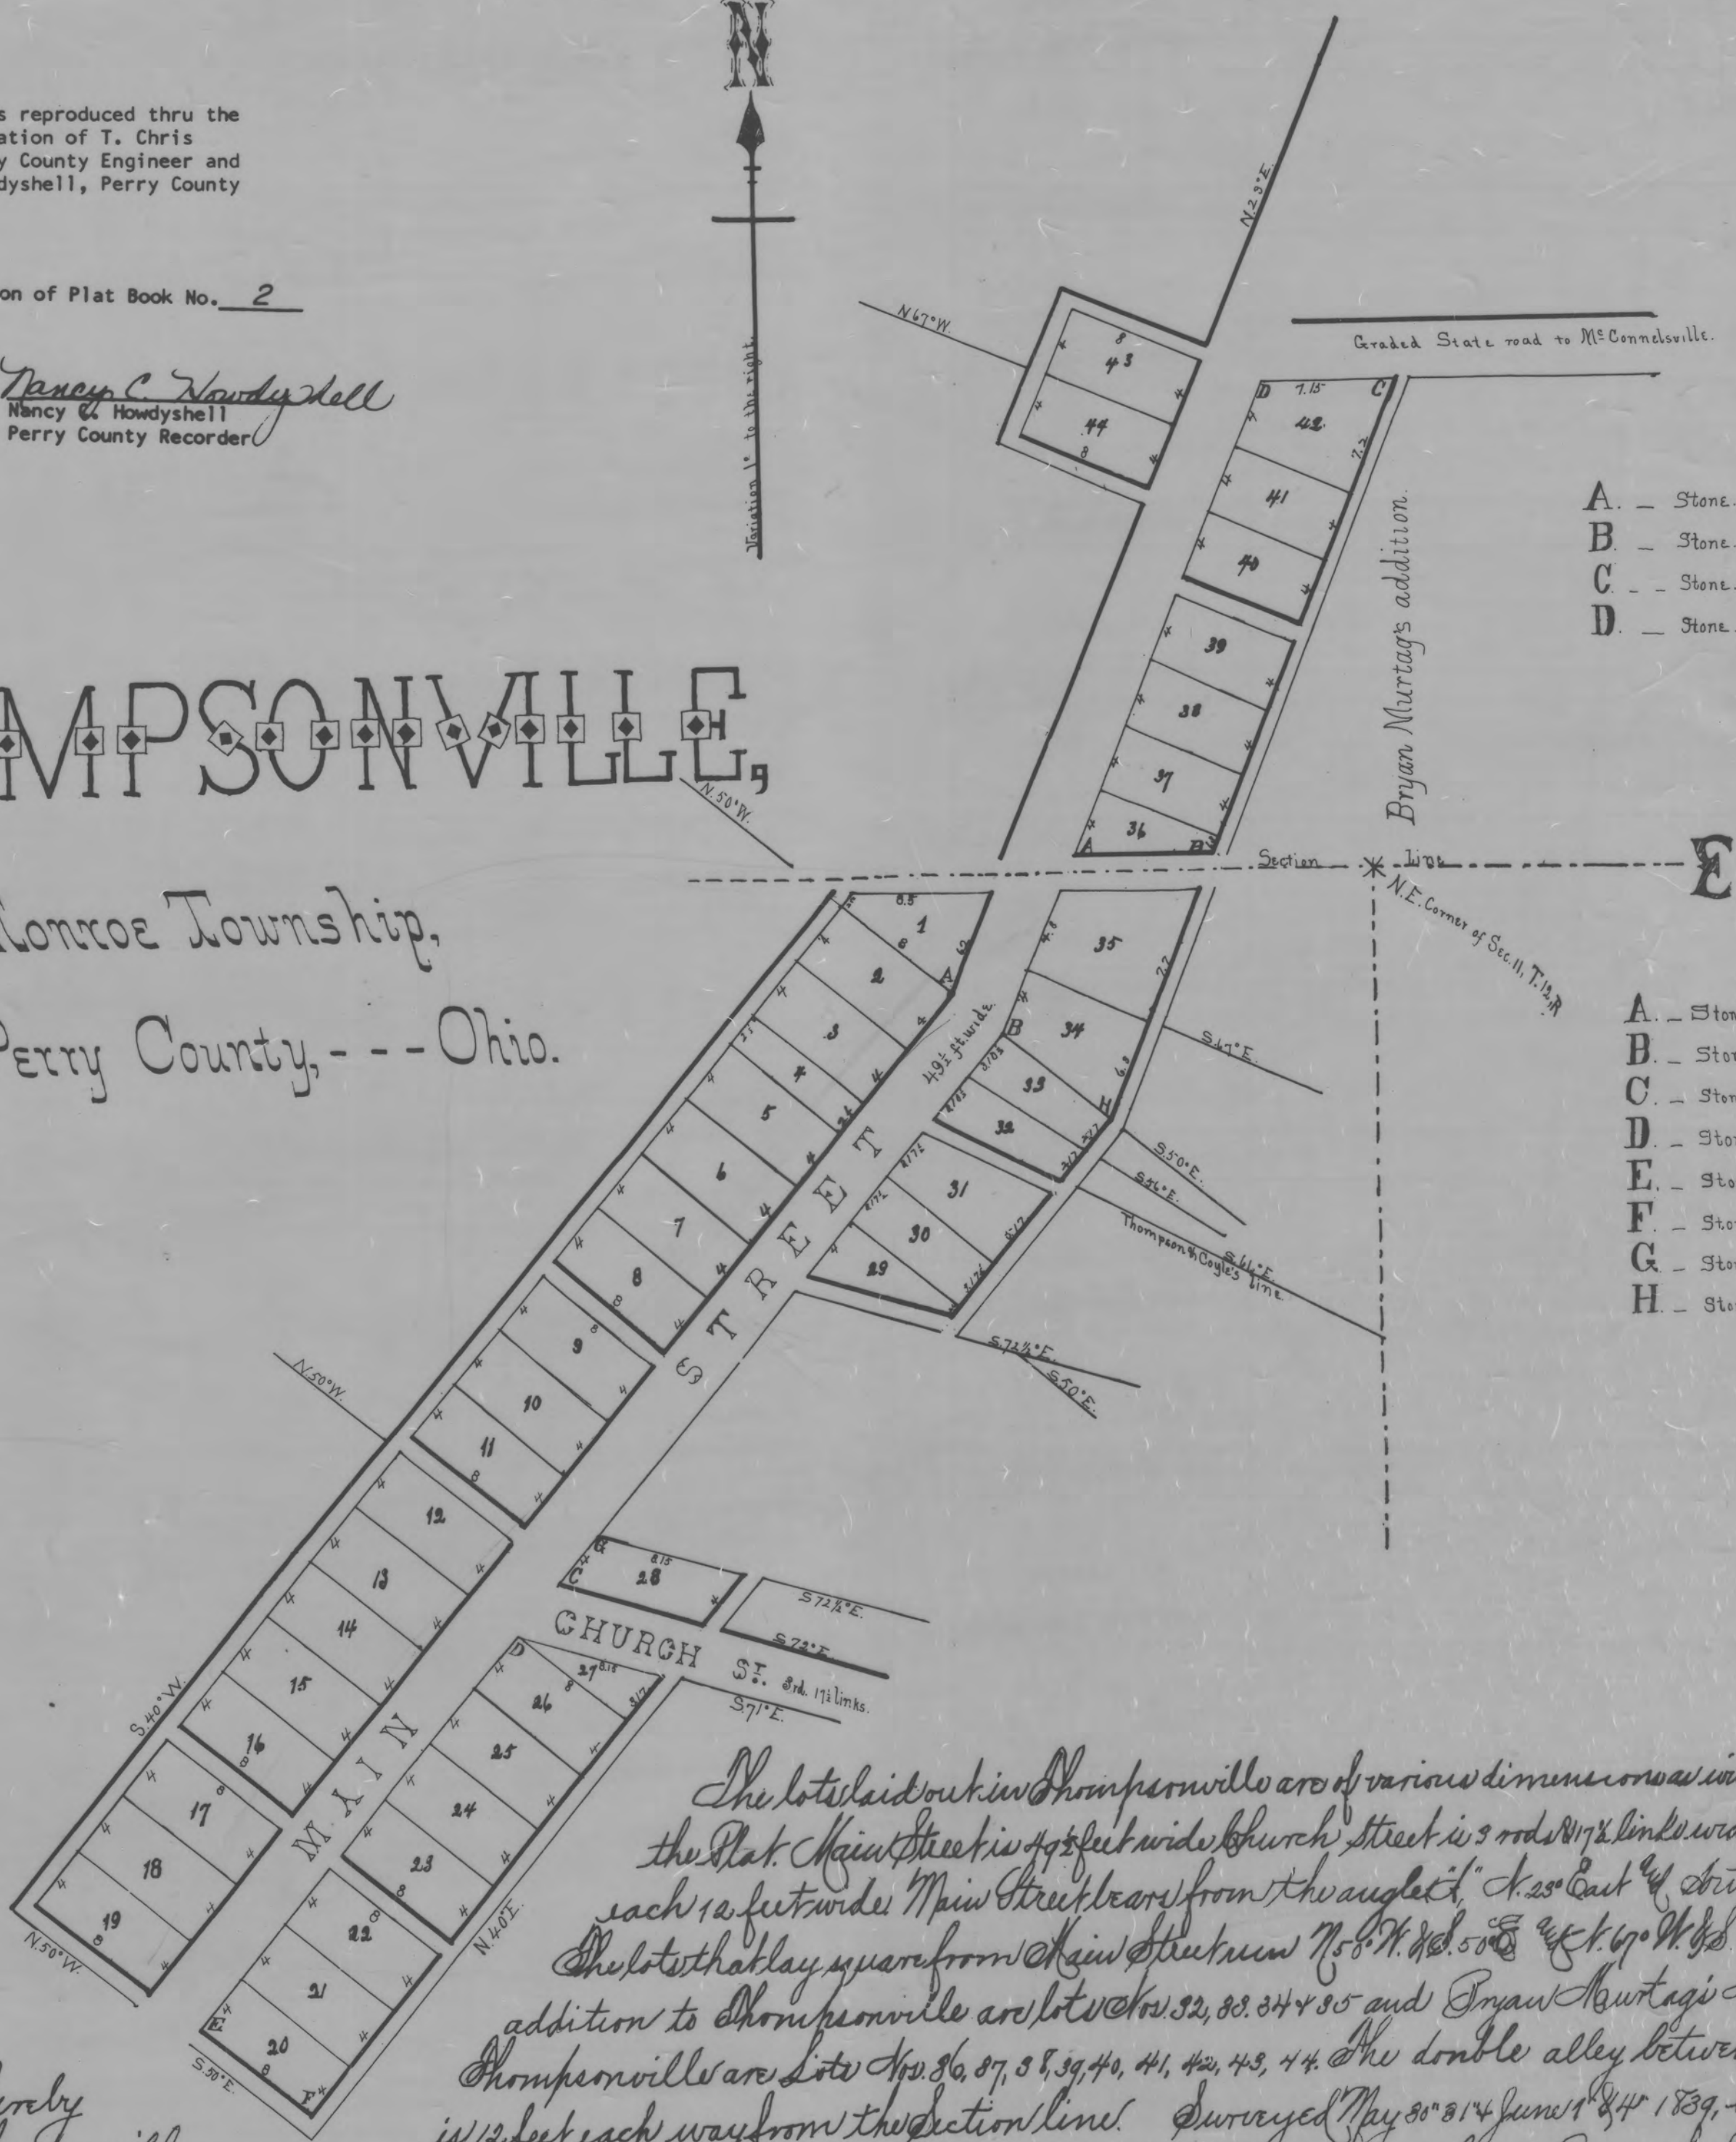
ATTEST: A Reproduction of Plat Book No. 2
June, 1981

Nancy C. Howdysshell
Nancy C. Howdysshell
Perry County Recorder



THOMPSONVILLE,

Monroe Township,
Perry County, --- Ohio.



The State of Ohio,
Perry County

I do hereby certify the Town Plat of Thompsonville to be correct.
James Brown, C.D.

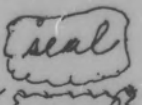
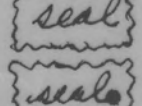
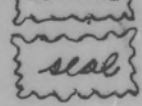

The State of Ohio, Perry County, J.

Personally appeared before the undersigned one of the acting Justice of the Peace in and for said Perry County George Thompson and Katharine his wife grantors of the above town plat of Thompsonville and also Bryan Murtagh and Peter Boyle also grantors as aforesaid, all of which acknowledged the signing and sealing of said town plat to be their voluntary act and deed for the special purposes therein contained. Also afterwards came Katharine Thompson wife of said George Thompson she being at the same time examined by me, separately and apart from her said husband and the contents of said instrument made known to her by me, she then declared that she did voluntarily sign, seal and acknowledge the same and that she is still satisfied therewith.

Witness Present
James Brown
Henry Green

Given under my hand and seal this 15th day of June 1849.

Henry Green Justice of the Peace

George Thompson 
Katharine Thompson 
Bryan Murtagh 
Peter Boyle 

Received June 12th 1849, Recorded June 15th 1849
Attest Jacob Boatman Recorder.

Plat and description of Thompsonville, also Bryan Murtagh's addition
A. pages 79 & 80.

and Peter Boyle's addition to Thompsonville
transferred August 18th 1853 by order of the Commissioners.

Henry Sherlock