




VACATION OF PORTION OF RAILROAD AD
AS RECORDED O.R. 42 P. 279
VACATION OF ALLEYS AS RECORDED O.R. 43 PG. 64

This Plat was reproduced thru the
joint cooperation of T. Chris
Wilson, Perry County Engineer and
Nancy C. Howdysshell, Perry County
Recorder

ATTEST: A Reproduction of Plat Book No. 2

Nancy C. Howdysshell
Nancy C. Howdysshell
Perry County Recorder

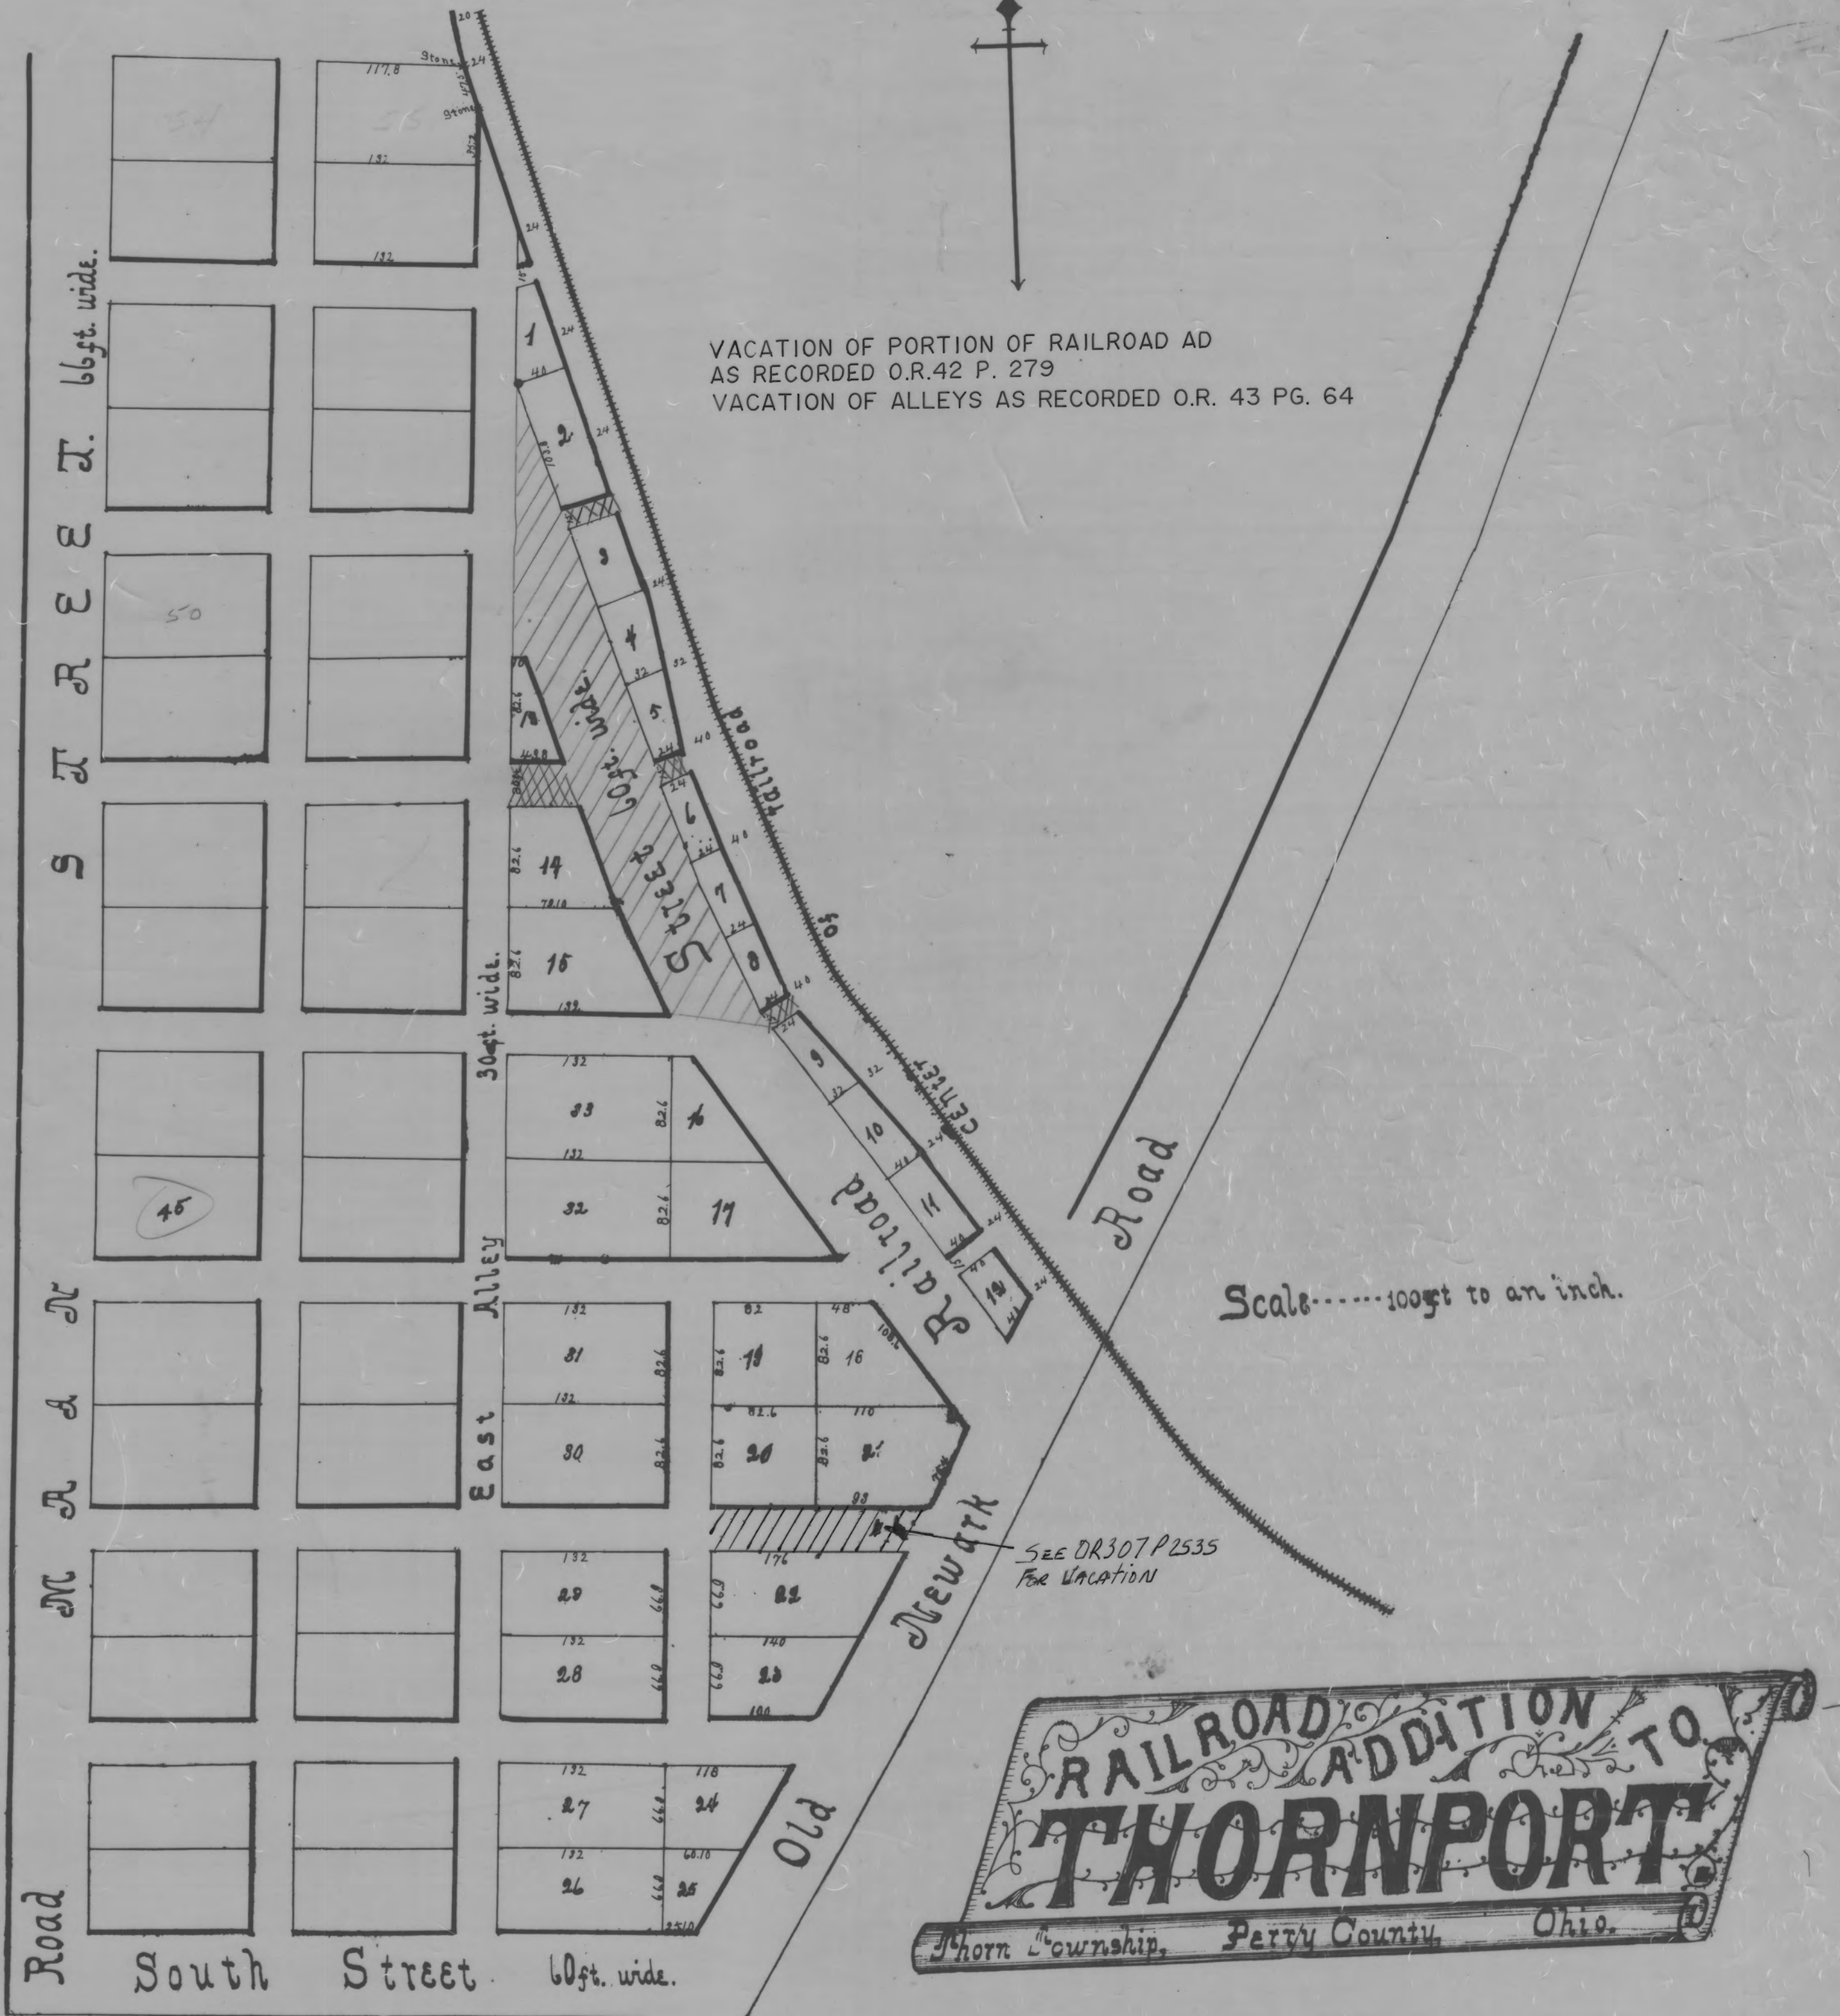

The alleys agree with the original plat, and the north west corner of the alleys east of Railroad Street are in a line with the north line of the original alleys; they are 15 feet wide and running a direct course towards the nearest part of said railroad.
Surveyed October 4th 1853, by James Brown & S. P. C. C.
Variation one degree to the right.

Platted by N. W. Dalbott Proprietor
The State of Ohio, Perry County, Pa.
Before me George Morris an acting Justice of the Peace within and for said county, personally appeared the within named N. Dalbott and acknowledged the within to be a correct plat of the Railroad Addition to the Town of Thornport county this 28th day of October 1853.

Recorded October 5th 1853
Recorded October 6th 1853.

Henry Sherlock Recorder

George Morris Jr.