



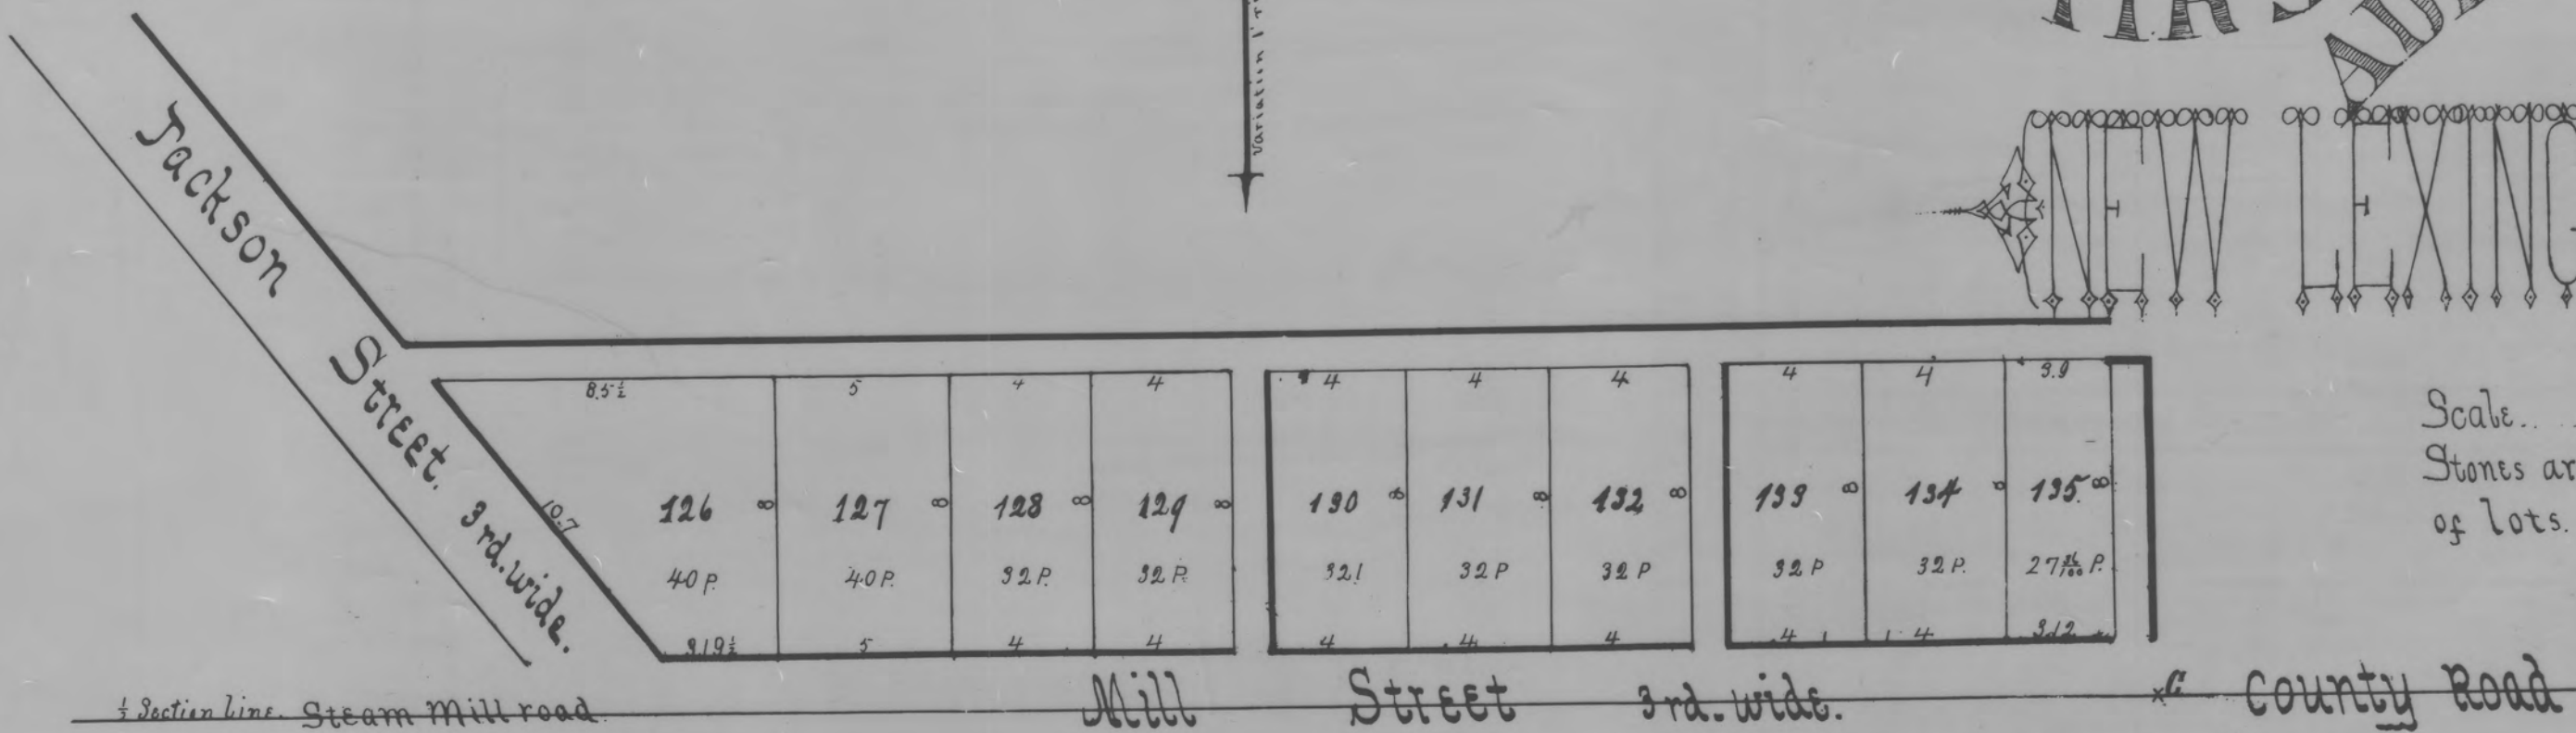

HUSTON'S FIRST ADDITION TO

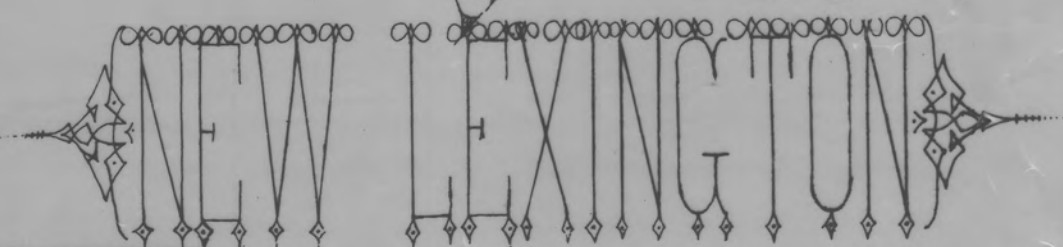

Scale... 5 rods to an inch.
Stones are planted at the corners
of lots A. B. C.

The town lots of R. C. Huston's 1st Addition to New Lexington. Mill Street runs East & West and is 3 rods wide Jackson Street runs
N 39° W and is 3 rods wide. 7 of the lots are each 3 rods in front and run 3 rods north and south and each contain 32 perches of land
and as for further reference see plat. The alleys are each one rod wide. Surveyed July the 18th 19th 1854 by James Brown Surveyor
The State of Ohio, Perry County

Personally came before me Eli Montgomery mayor of the corporation of New Lexington in the state and co. aforesaid, R. C. Huston and Elizabeth
Huston his wife grantors of the foregoing Addition to New Lexington and acknowledged the same to be their voluntary act and deed for the
special purposes therein contained. Afterwards came the said Elizabeth Huston wife of the said R. C. Huston and being examined
by me, separate and apart from her said husband, and the contents of said Town Plat being made known and explained to her she did on
such examination declare that she did voluntarily sign, seal and do now acknowledge the same, and that she is still satisfied therewith.

Witness Present
Margaret C. Huston
Eli Montgomery

Robert C. Huston
Elizabeth Huston

Given under my hand this 19th day of December 1854. Eli Montgomery Mayor

I do hereby certify the foregoing Town Plat to be correct. Given under my hand this 27th day of July 1854. James Brown, Surveyor.

Received December 20th 1854
Recorded January 6th 1855
Attest Joseph Bowman Recorder.

This Plat was reproduced thru the
joint cooperation of T. Chris
Wilson, Perry County Engineer and
Nancy C. Howdysshell, Perry County
Recorder

ATTEST: A Reproduction of Plat Book No. 2

Nancy C. Howdysshell
Nancy C. Howdysshell
Perry County Recorder