

USE FOR 67  
 PB4 P93  
 PB2 P960

# PLAT OF ADDITIONS TO THE TOWN OF NEW STRAITSVILLE

\*\*\* SALT-LICK TOWNSHIP, PERRY CO O  
 SEE OR 281 P 931  
 FOR ALLEY VACATION

SCALE 200 FEET = 1 INCH  
 SEE OR 311 P 2063 FOR VACATION

W H Jennings CE

SEE OR 349 P 1147-1153

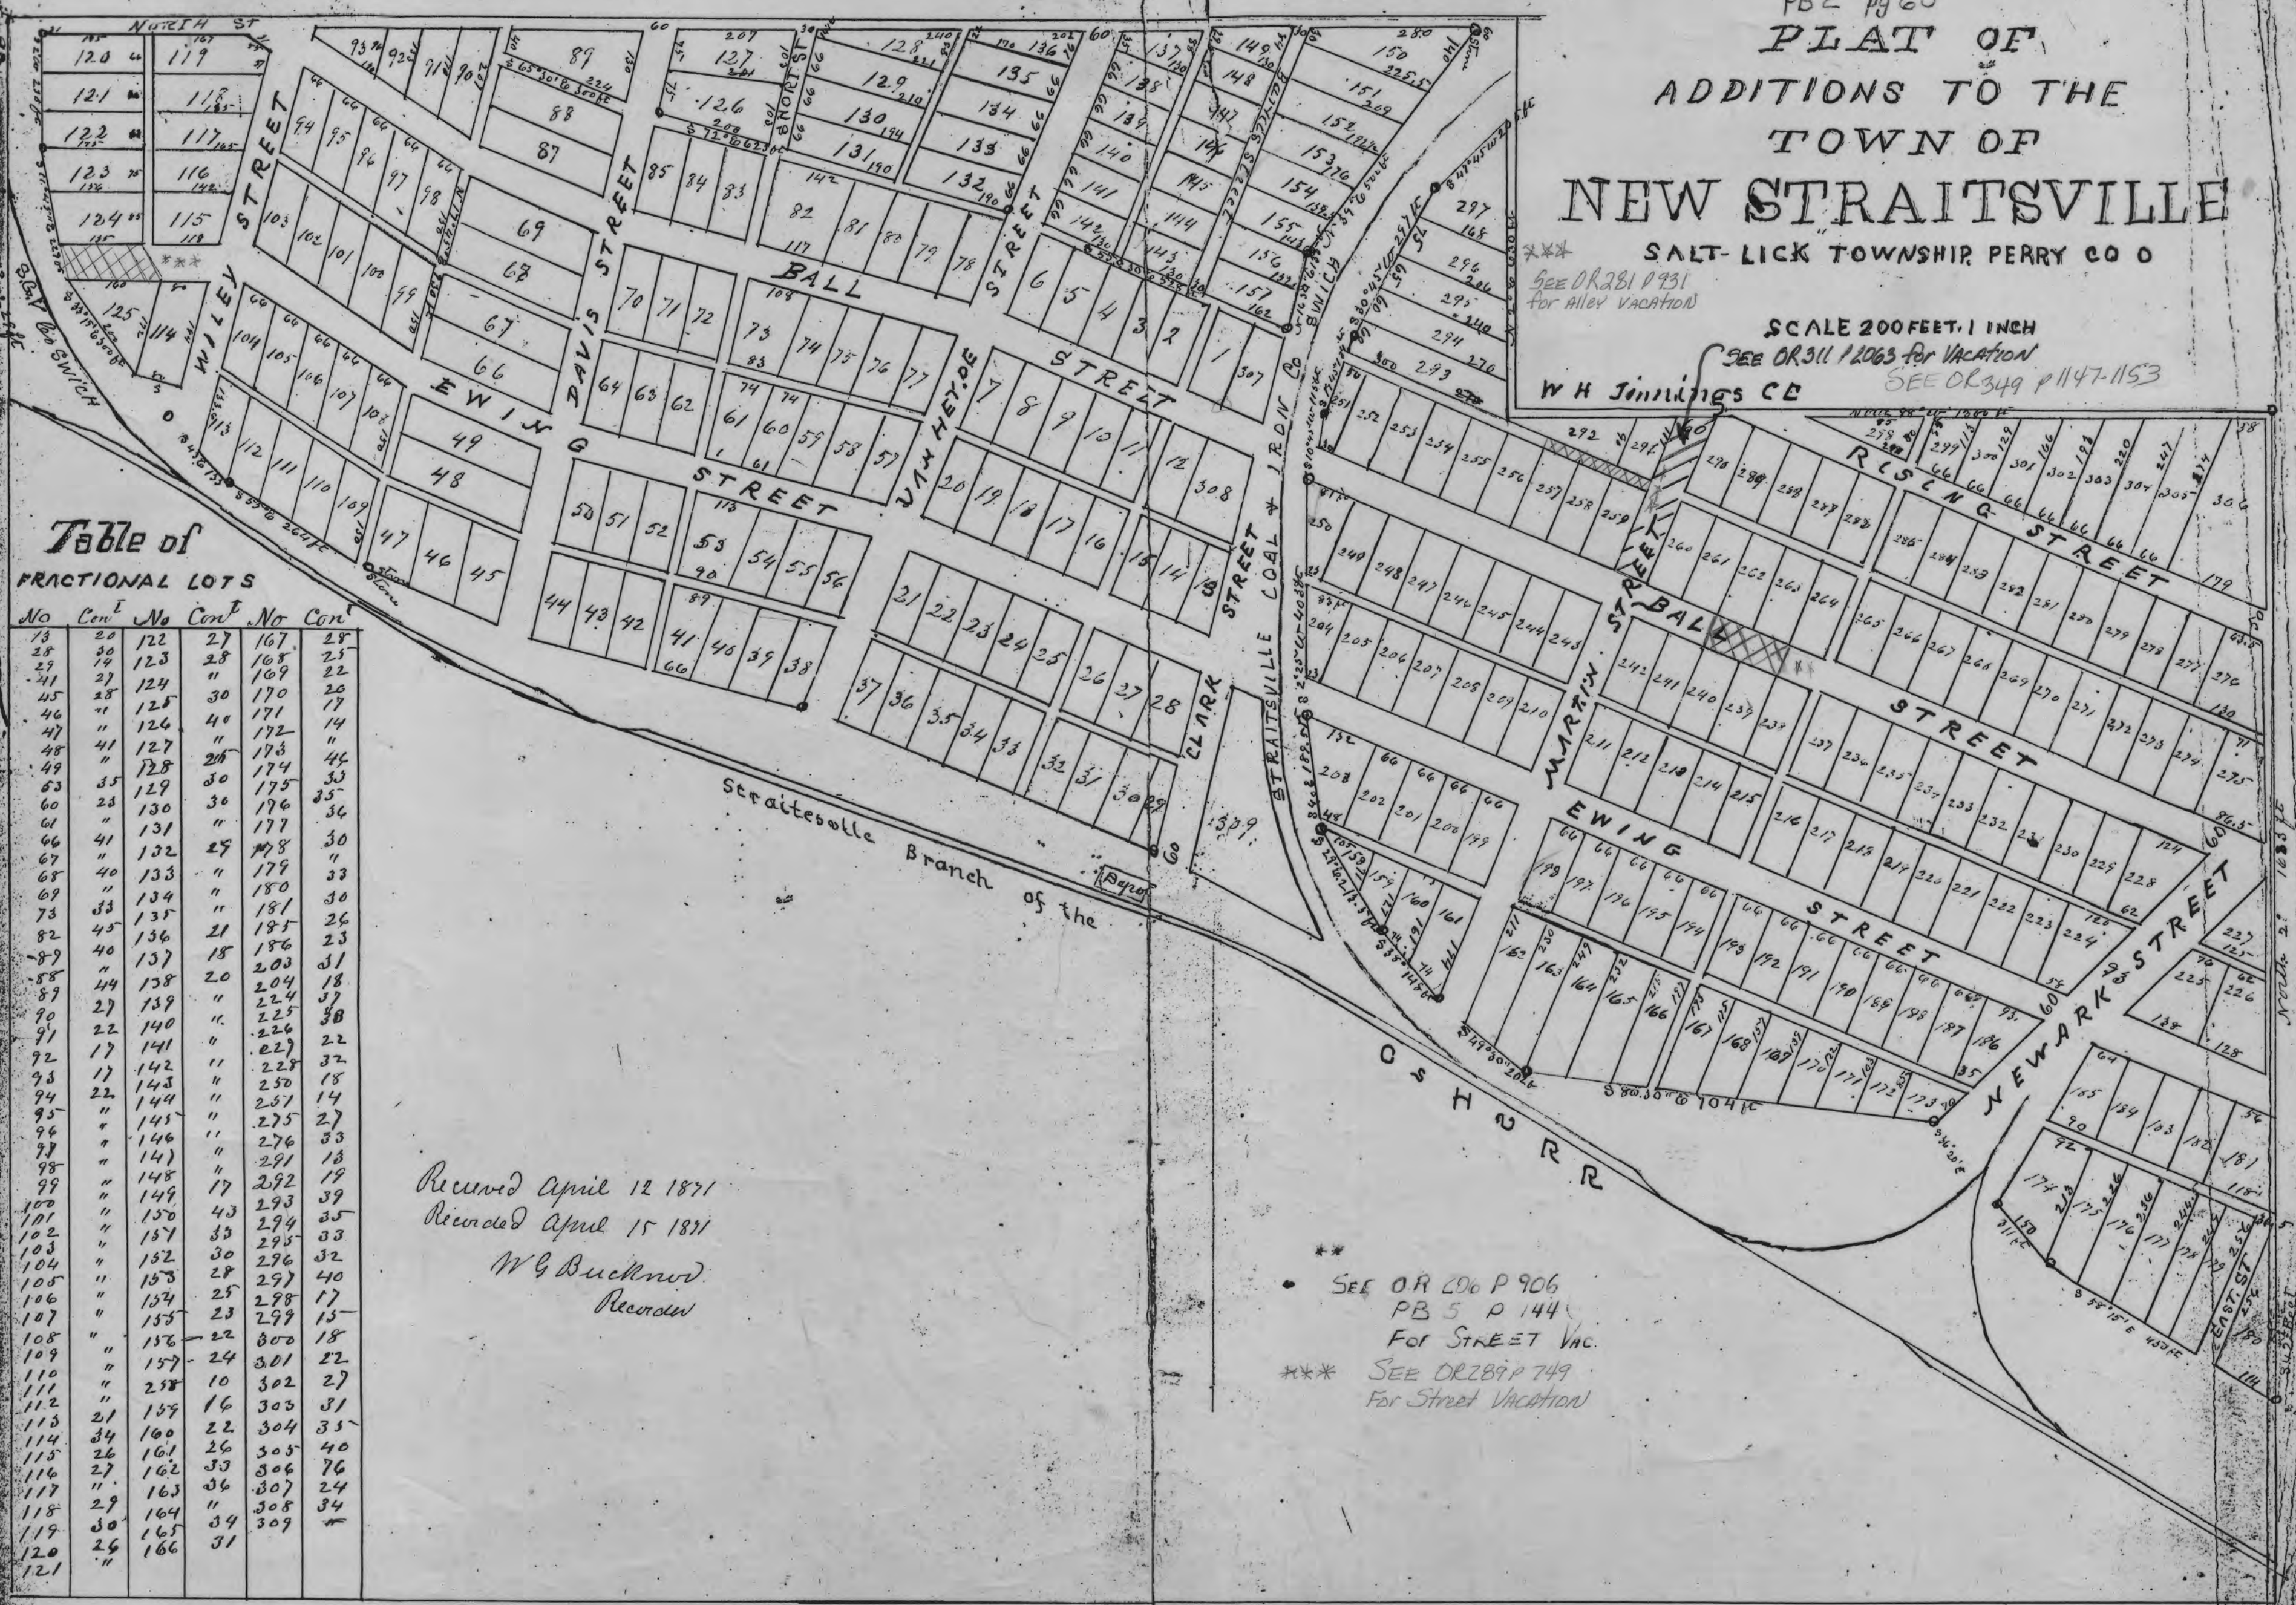


Table of  
 FRACTIONAL LOTS

No	Cont	No	Cont	No	Cont
13	20	122	27	167	28
28	30	123	28	168	22
41	27	124	30	170	26
45	28	125	40	171	17
46	"	126	"	172	14
47	41	127	"	173	"
48	"	128	26	174	44
49	35	129	30	175	33
53	28	130	30	176	35
60	"	131	"	177	34
61	41	132	29	178	30
66	"	133	"	179	"
67	40	134	"	180	33
68	33	135	"	181	30
69	45	136	21	185	26
82	45	137	18	186	23
89	40	138	20	203	31
88	44	139	"	204	18
89	27	140	"	224	37
90	22	141	"	225	38
91	17	142	"	226	22
92	17	143	"	227	22
93	22	144	"	228	32
94	"	145	"	250	18
95	"	146	"	251	14
96	"	147	"	275	27
97	"	148	"	276	33
98	"	149	"	291	13
99	"	150	17	292	19
100	"	151	43	293	39
101	"	152	33	294	35
102	"	153	30	295	33
103	"	154	28	296	32
104	"	155	25	297	40
105	"	156	23	298	17
106	"	157	22	299	15
107	"	158	24	300	18
108	"	159	10	301	22
109	"	160	16	302	27
110	21	161	22	303	31
111	34	162	26	304	35
112	27	163	33	305	40
113	29	164	36	306	76
114	30	165	"	307	24
115	26	166	31	308	34
116	"	"	"	309	"
117	"	"	"	"	"
118	"	"	"	"	"
119	"	"	"	"	"
120	"	"	"	"	"
121	"	"	"	"	"

Received April 12 1871  
 Recorded April 15 1871  
 W G Buckner  
 Recorder

SEE OR 206 P 906  
 PB 5 P 144  
 FOR STREET VAC.  
 \*\*\* SEE OR 289 P 749  
 FOR STREET VACATION