


NOTES:

- 1. Fox Alley + Long Alley vacated D.R. 53 P. 394 V.H. Dec. 89-03
- 2. Part of Mithoff St vacated by V.H. Dec. 98-13. SEE DR. 222 P. 292 PLAT Book 5 P. 153. SLIDE 299-B

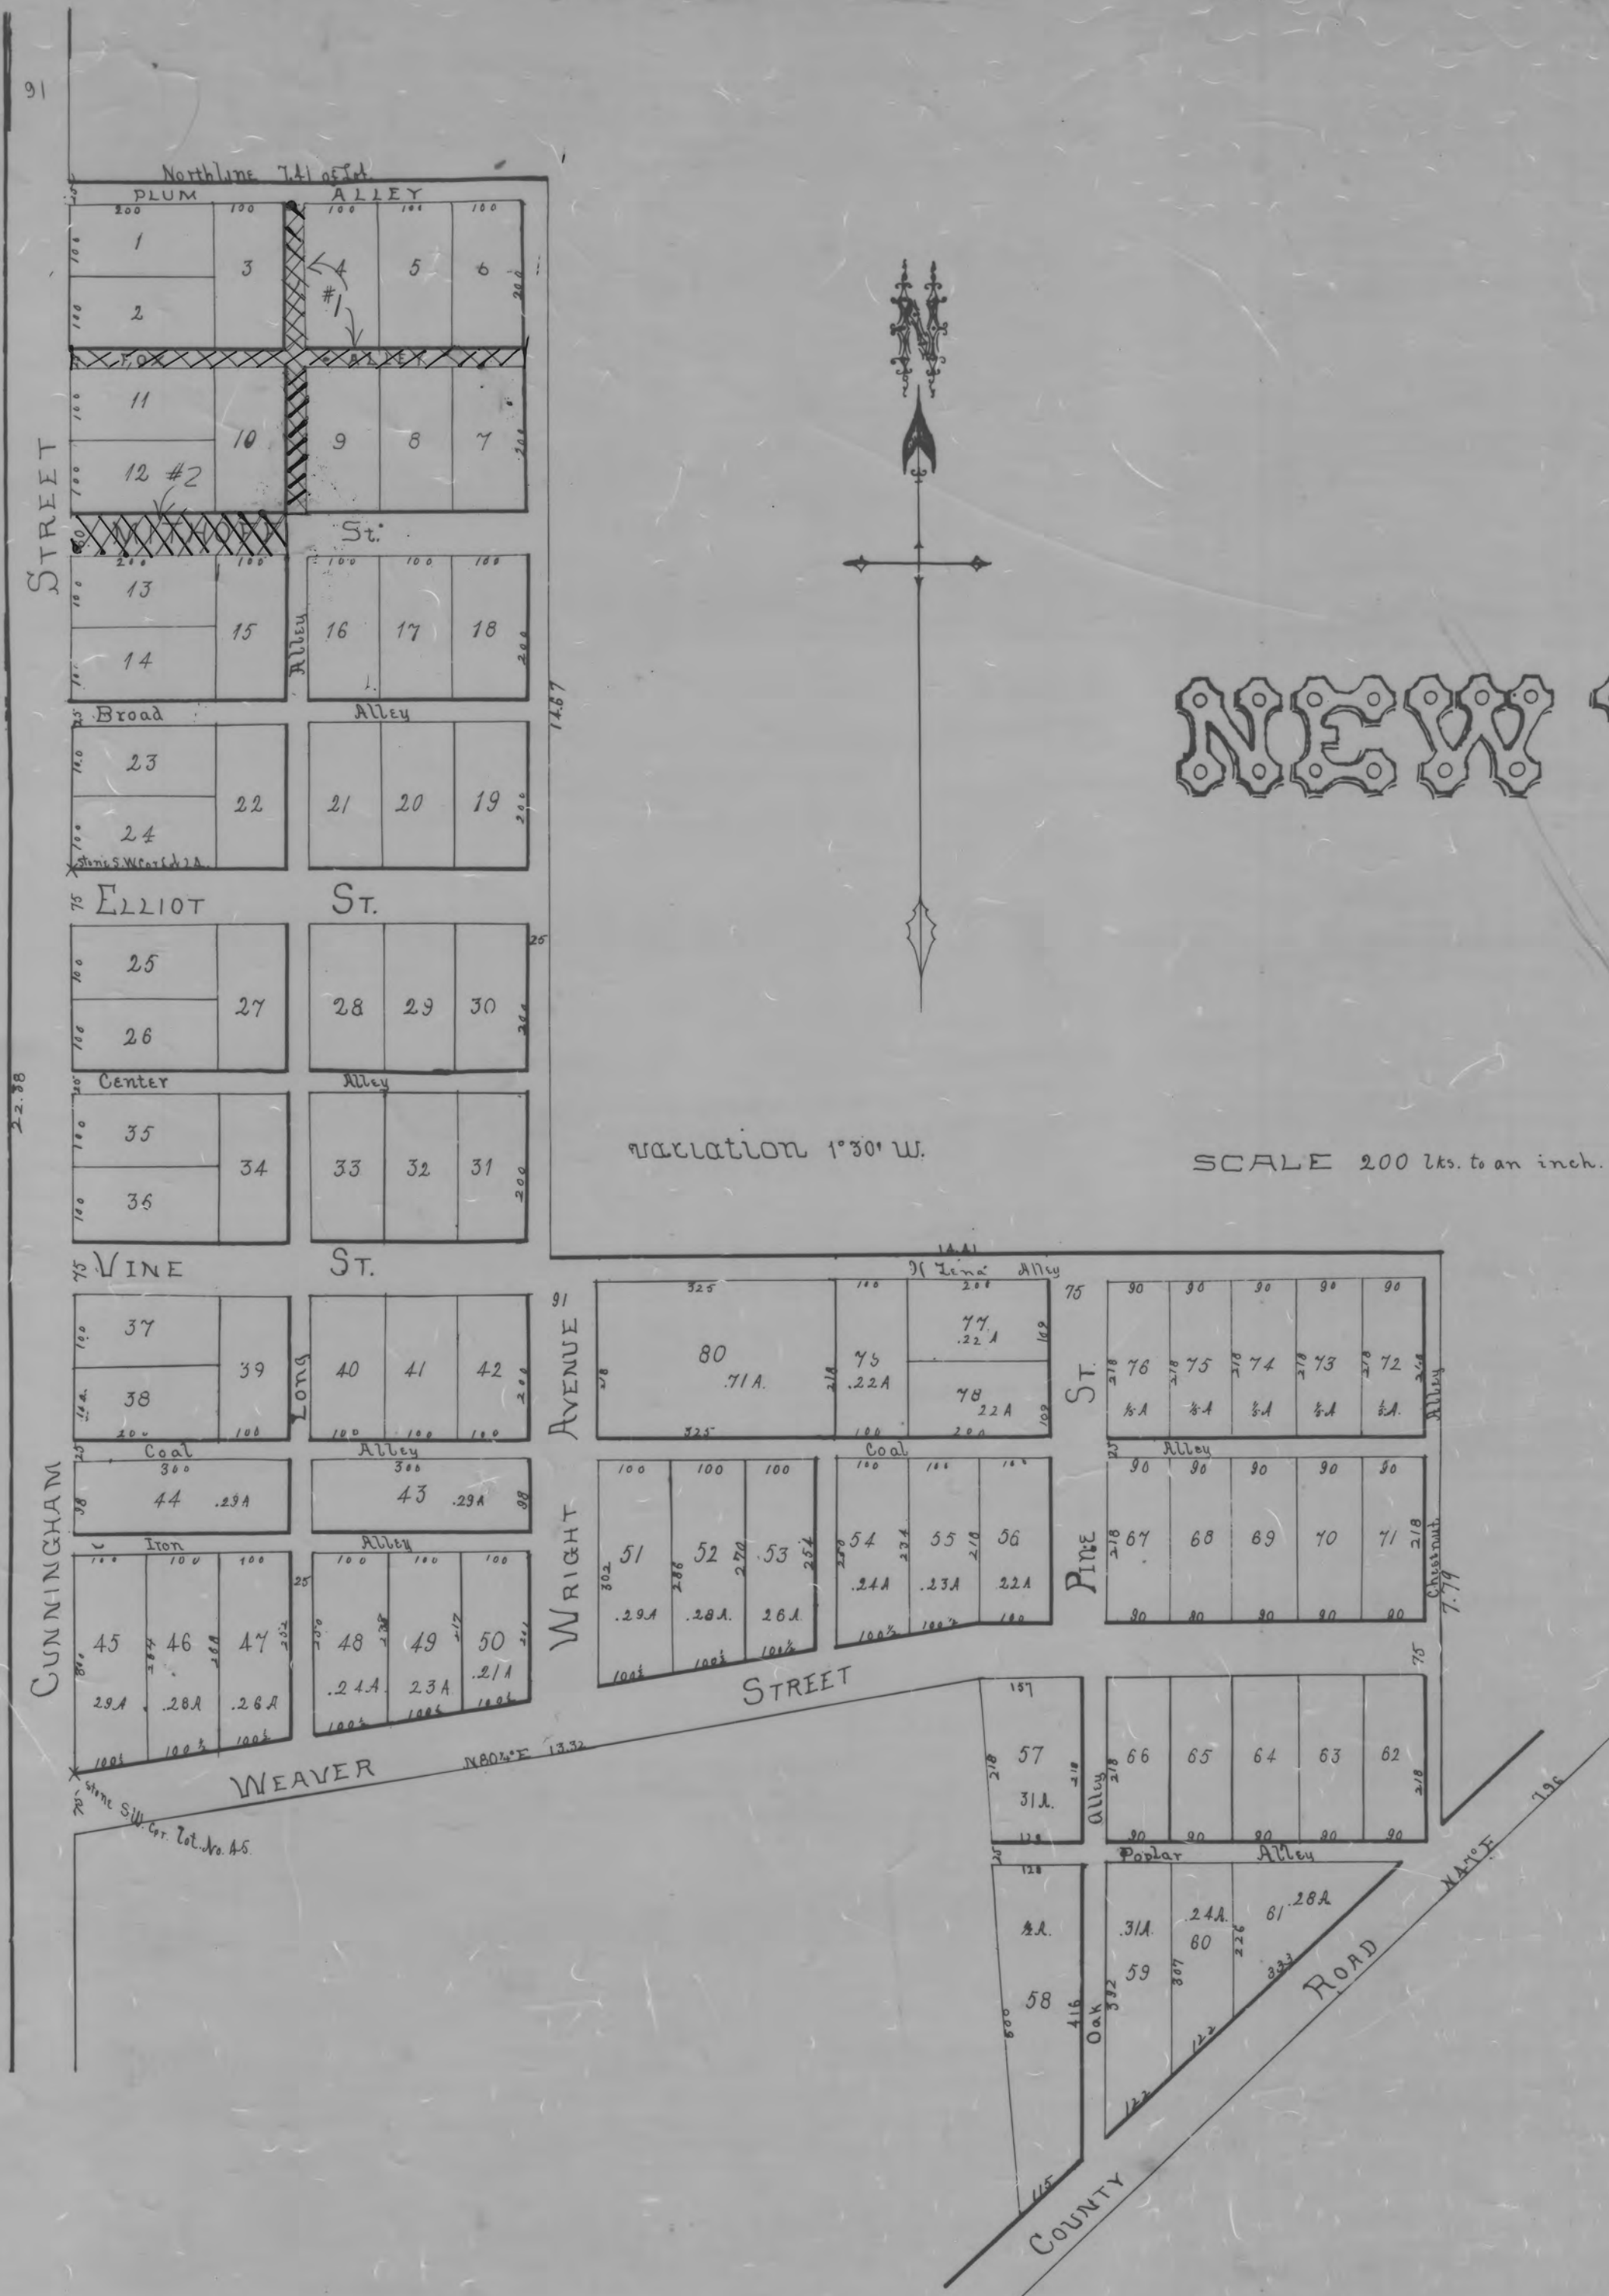

# NEW TROY

This Plat was reproduced thru the joint cooperation of T. Chris Wilson, Perry County Engineer and Nancy C. Howdysshell, Perry County Recorder

ATTEST: A Reproduction of Plat Book No. 2

June, 1981

*Nancy C. Howdysshell*  
Nancy C. Howdysshell  
Perry County Recorder

New Troy in the west half of lot 64 of sec 29 T14 Range 15 Perry County Ohio. Beginning at the North West corner of said lot. Thence south 22 7/100 chains to a stone in the county road. Thence S. 80° 74' 0" E 13 7/100 chains. Thence S. 62° 07' 0" E 7 6/100 chains to the center of the county road. Thence by said road S. 47° 06' 7" E 6 7/100 chains to the east line of said lot. Thence north 7 7/100 chains. Thence west 12 7/100 chains. Thence north 14 7/100 chains. Thence west 7 7/100 chains to beginning, containing 26 7/100 acres. Know all men by these Presents. That the undersigned Lancaster & Straitsville Coal Company of Lancaster Ohio, proprietors of the Town of New Troy do hereby set apart and dedicate to public use all the streets and Alleys designated by the plat of said town. Given under our hands and seals this 1st day of May A.D. 1871.

Signed in presence of  
J. A. Reinwood  
Isaac Bank




J. C. Weaver  
J. C. Kite Sec'y

I hereby certify the foregoing to be a correct Plat of the Town of New Troy in the county of Perry and state of Ohio, as surveyed by the undersigned for the Lancaster & Straitsville Mining Company. The regular lots are 100 links by 200 links and contain 1/4 of an acre. The length and breadth of the fractional lots is written in links on them, and the quantity expressed decimally, and the widths of streets and Alleys written in links on them. Given under my hand this 26th of April 1871.

Love Davis, Surveyor N. C. O.

The State of Ohio, Fairfield County, ss.  
Be it remembered that on this 1st day of May A.D. 1871, personally appeared before me, the subscriber a Notary Public in and for said county John C. Weaver President and J. C. Kite Sec'y of Lancaster & Straitsville Ohio Coal Company and acknowledged the foregoing plat of the Town of New Troy to be their voluntary act and deed for the uses and purposes therein contained, agreeably to the Statute regulating the laying out of Towns in Ohio.

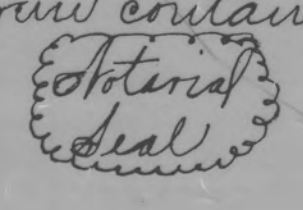

J. A. Reinwood  
Notary Public

Reviewed May 1st 1871.  
Recorded May 5th 1871.

W. G. Buckner Recorder