


DEMASCUS.

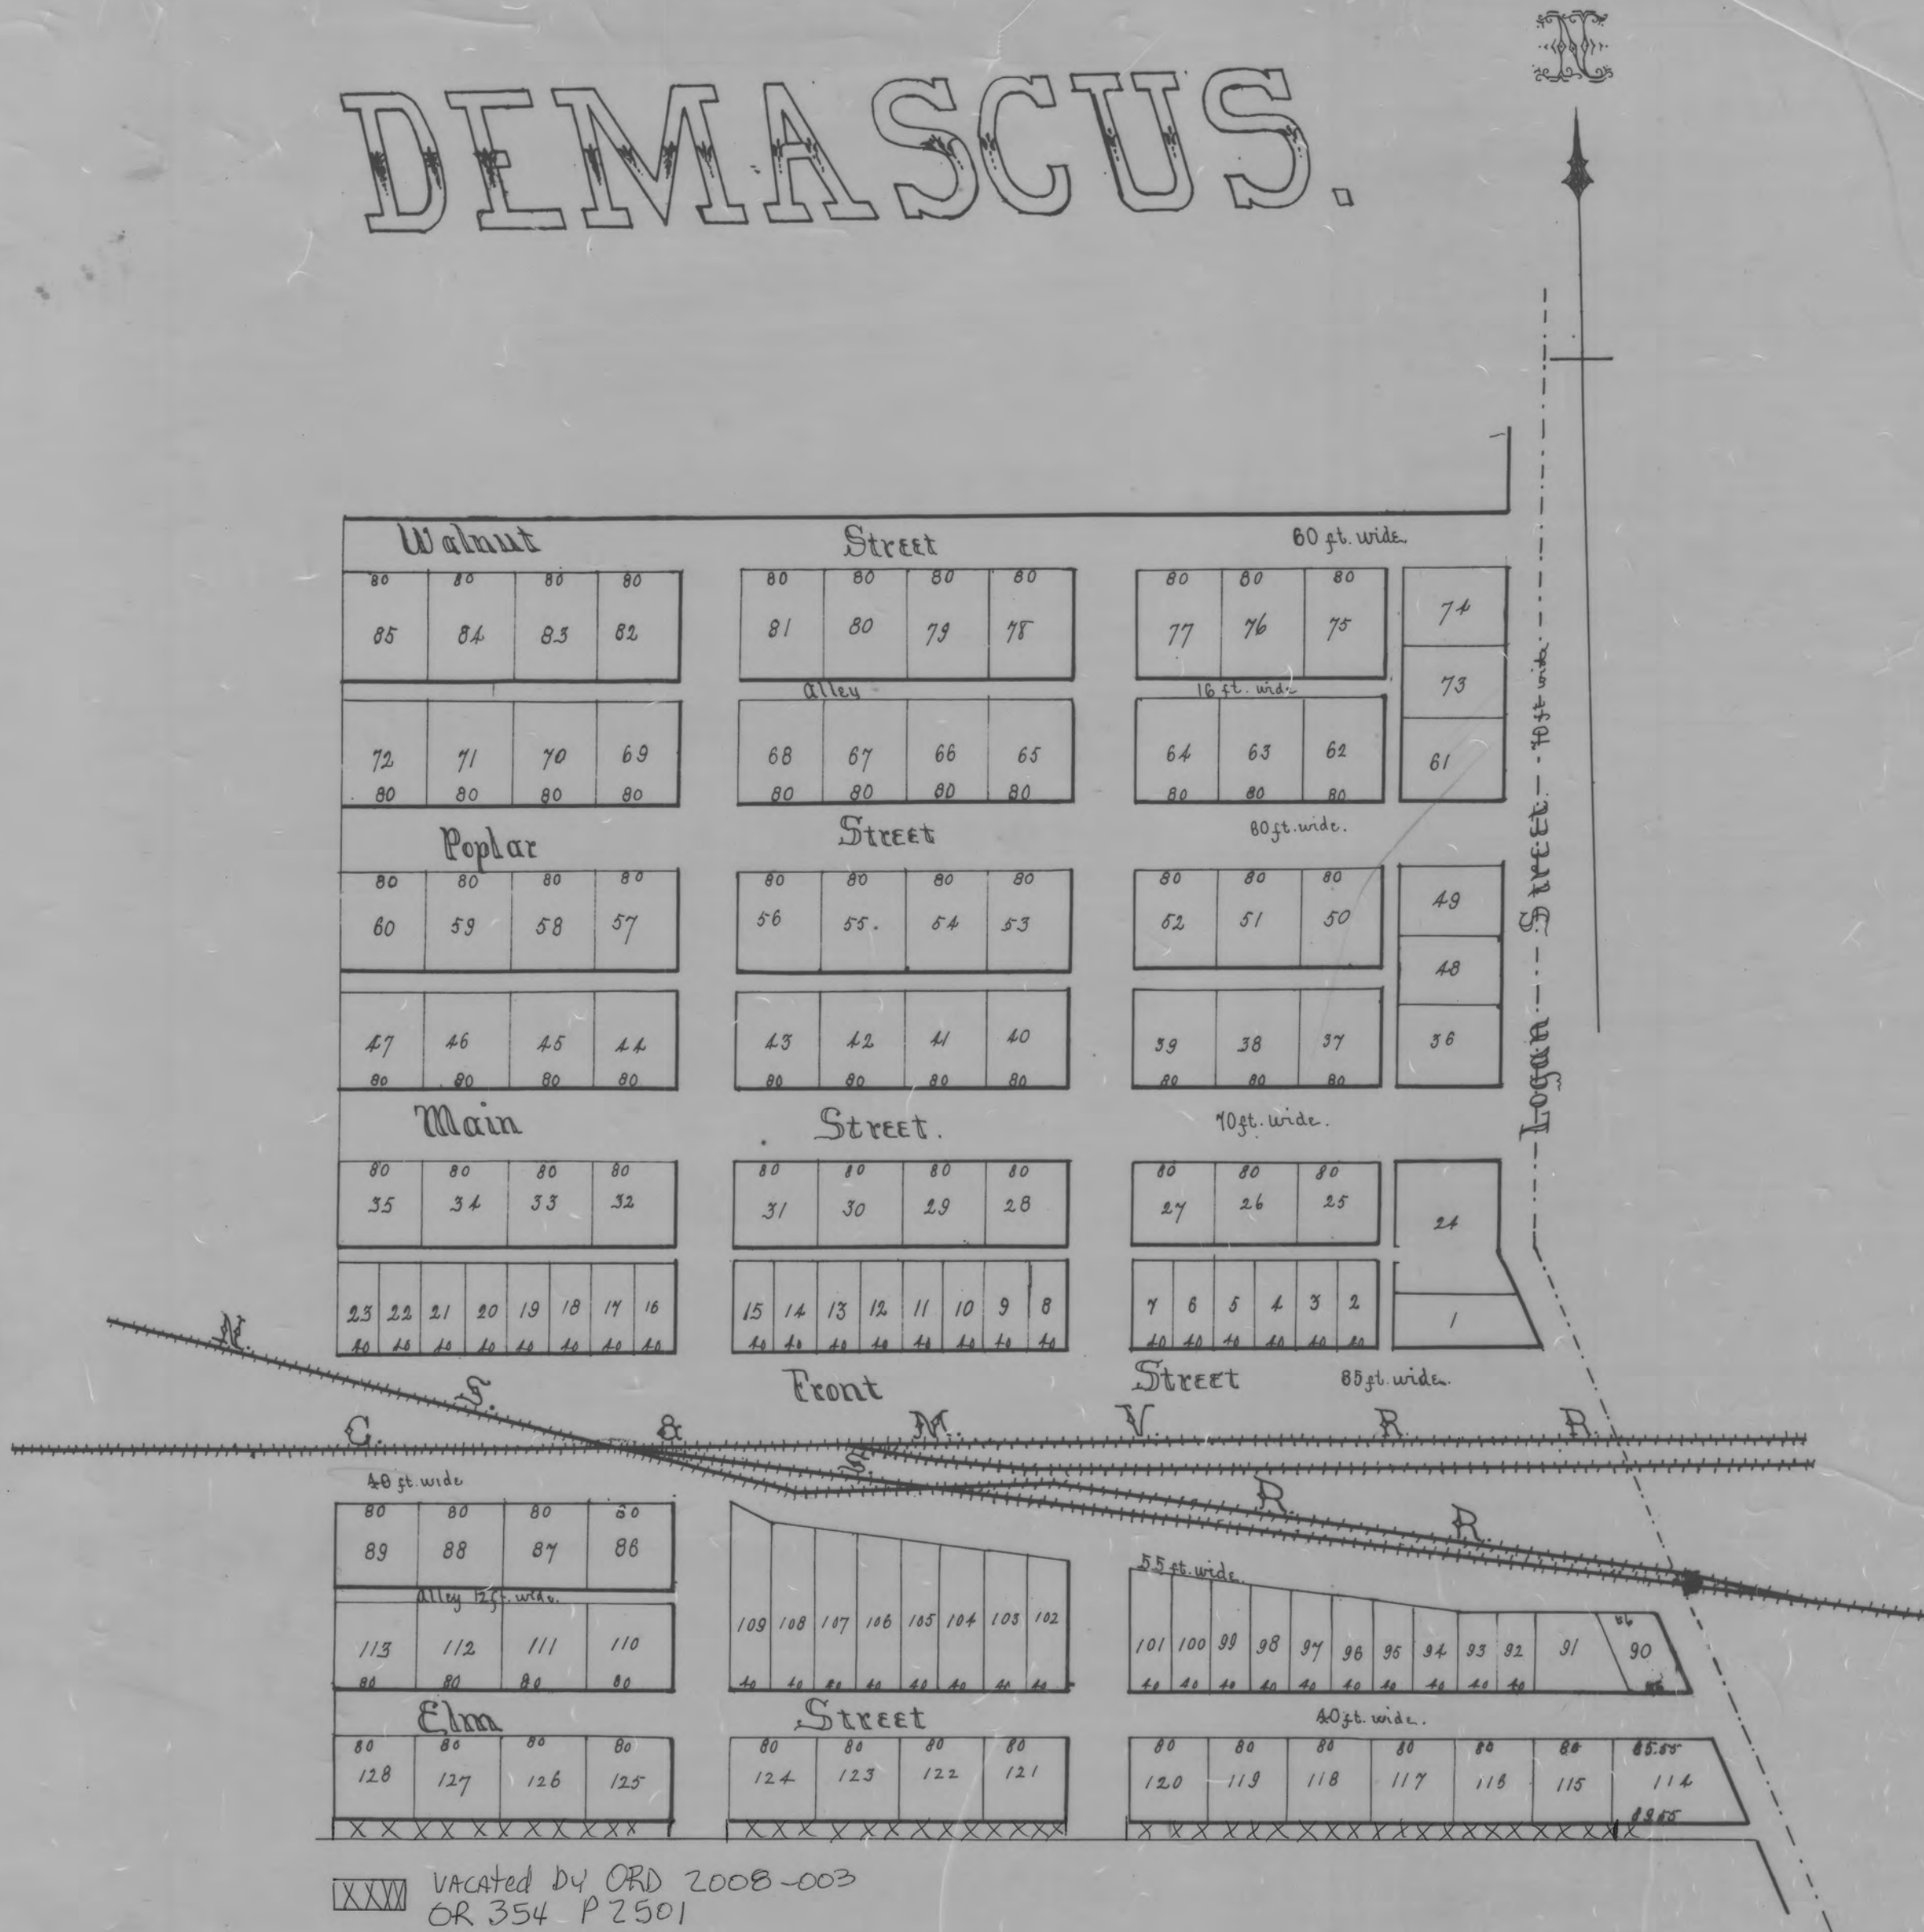

The George Wolf and Rachel Wolf his wife, makers of the annexed plat of Demascus do hereby give to the public the streets and alleys on said Plat
 Witness our hands and seals this 4th day of December 1871.
 George Wolf *seal*
 Rachel Wolf *seal*

In presence of A. P. Larmer, J. H. Power.

Plat of 128 building lots situated in the north east and north west quarters of Section Ten, Township 15, Range 16, and in Jackson Township Perry County, Ohio. The land occupied by the lots, streets, alleys and Railways amounts - thirty five acres. The north East corner of lot numbered 24, is 23.83 chains north of the south line of said quarter section. Figures on the lines of the lots indicate the size in feet and hundredths. Stones are planted at the north east corner of lot 24, and lot 52, to regulate future surveys. Surveyed and platted Nov. 5th 1871 for George Wolf the Proprietor
 November 5th 1871
 J. P. Egan Surveyor

Before me the undersigned authority, personally appeared, George Wolf & Rachel Wolf his wife, makers of the foregoing plat of Demascus who acknowledged the signing and sealing of the same to be their voluntary act and deed. And the said Rachel wife of said George Wolf being examined by me, separately and apart from her said husband, did then acknowledge that she did voluntarily sign and seal the foregoing and that she is still satisfied therewith.
 Witness my hand and seal of my office this 5th day of December 1871
 W. J. Ryan J. P.

This Plat was reproduced thru the joint cooperation of T. Chris Wilson, Perry County Engineer and Nancy C. Howdyshell, Perry County Recorder

ATTEST: A Reproduction of Plat Book No. 2

Nancy C. Howdyshell
 Nancy C. Howdyshell
 Perry County Recorder