


# SHAWNEE

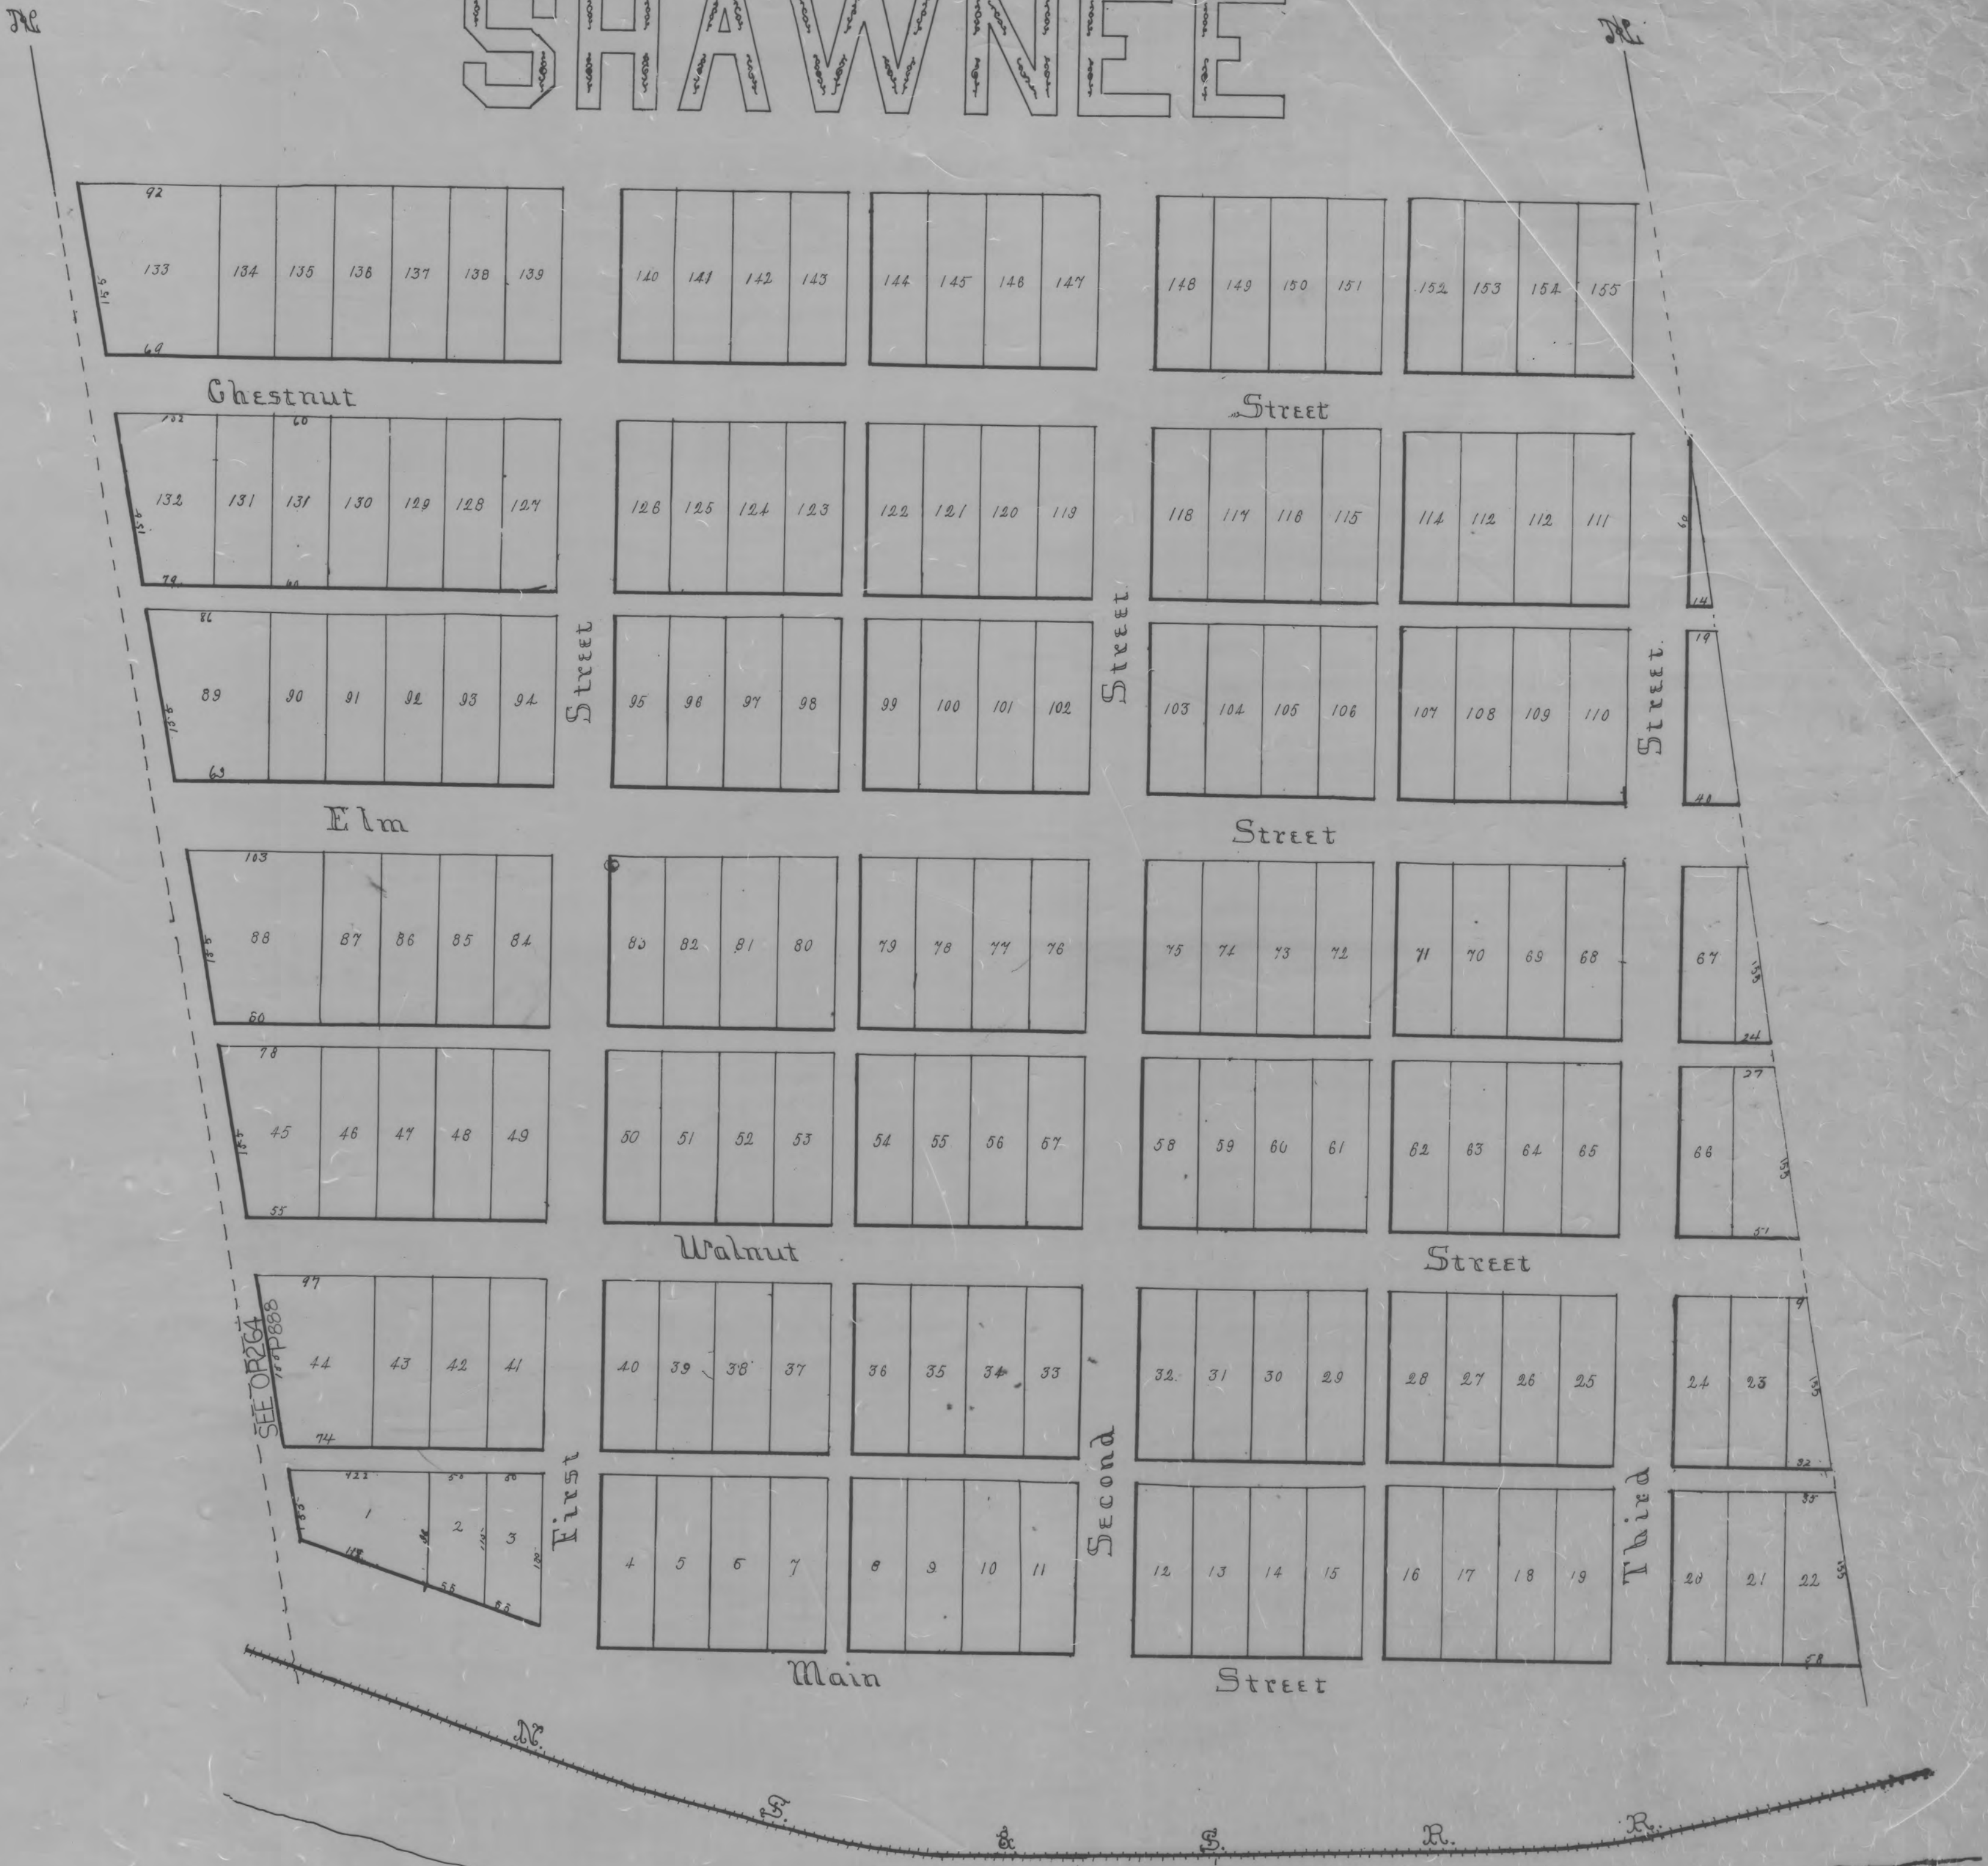

C. A. Wilson, C.E., SHAWNEE.

*J. J. Davis of Newark Ohio, - Town of Shawnee, Perry County Ohio.*  
 This Plat is made by J. J. Davis upon lands as follows: North part of the west half of the south west quarter of Section 16, Township 14 Range 15 Salt Lick Township, Perry County, Ohio Lots numbered from 1 to 156, The regular lots 50 feet front and 100 feet deep. Irregular lots 50 feet deep. Various widths. Street 50 feet wide. Alleys 16 feet wide. And be it remembered, that J. J. Davis and Anna P. Davis wife of said J. J. Davis of the City of Newark Licking County, Ohio, do hereby dedicate to public use, all the streets and alleys of the Plat.

Executed in presence of  
 J. J. Davis  
 Anna P. Davis

State of Ohio, Licking County, ss.

J. J. Davis (seal)  
 Anna P. Davis (seal)

And remembered, that on this 6<sup>th</sup> day of March A.D. 1872 before me, the undersigned a Notary Public, in and for said County personally saw, the above named J. J. Davis, proprietor and Grantor in the above plat and acknowledged the signing and sealing of the same to be his voluntary act and deed for the use and purpose therein mentioned. And also Anna P. Davis, wife of said J. J. Davis, being at the same time, examined by me separately and apart from her said husband and the contents of said instrument made known and explained to her then declared that she did voluntarily sign, seal and acknowledge the same, and that is still satisfied therewith as her voluntary act and deed for the use and purpose therein expressed.

In Testimony Whereof I have hereunto set my hand and seal Officially this 6<sup>th</sup> day of March 1872

(seal) James T. Birkey  
 Notary Public

Recorded March 9<sup>th</sup> 1872. Recorded March 12<sup>th</sup> 1872 U. S. Buckner Recorder. P. 60.

This Plat was reproduced thru the joint cooperation of T. Chris Wilson, Perry County Engineer and Nancy C. Howdysshell, Perry County Recorder

ATTEST: A Reproduction of Plat Book No. 2  
 Nancy C. Howdysshell  
 Nancy C. Howdysshell  
 Perry County Recorder