


New Straitsville School District

Perry County



Consisting of Sec. 29, 30, 31 & 32.

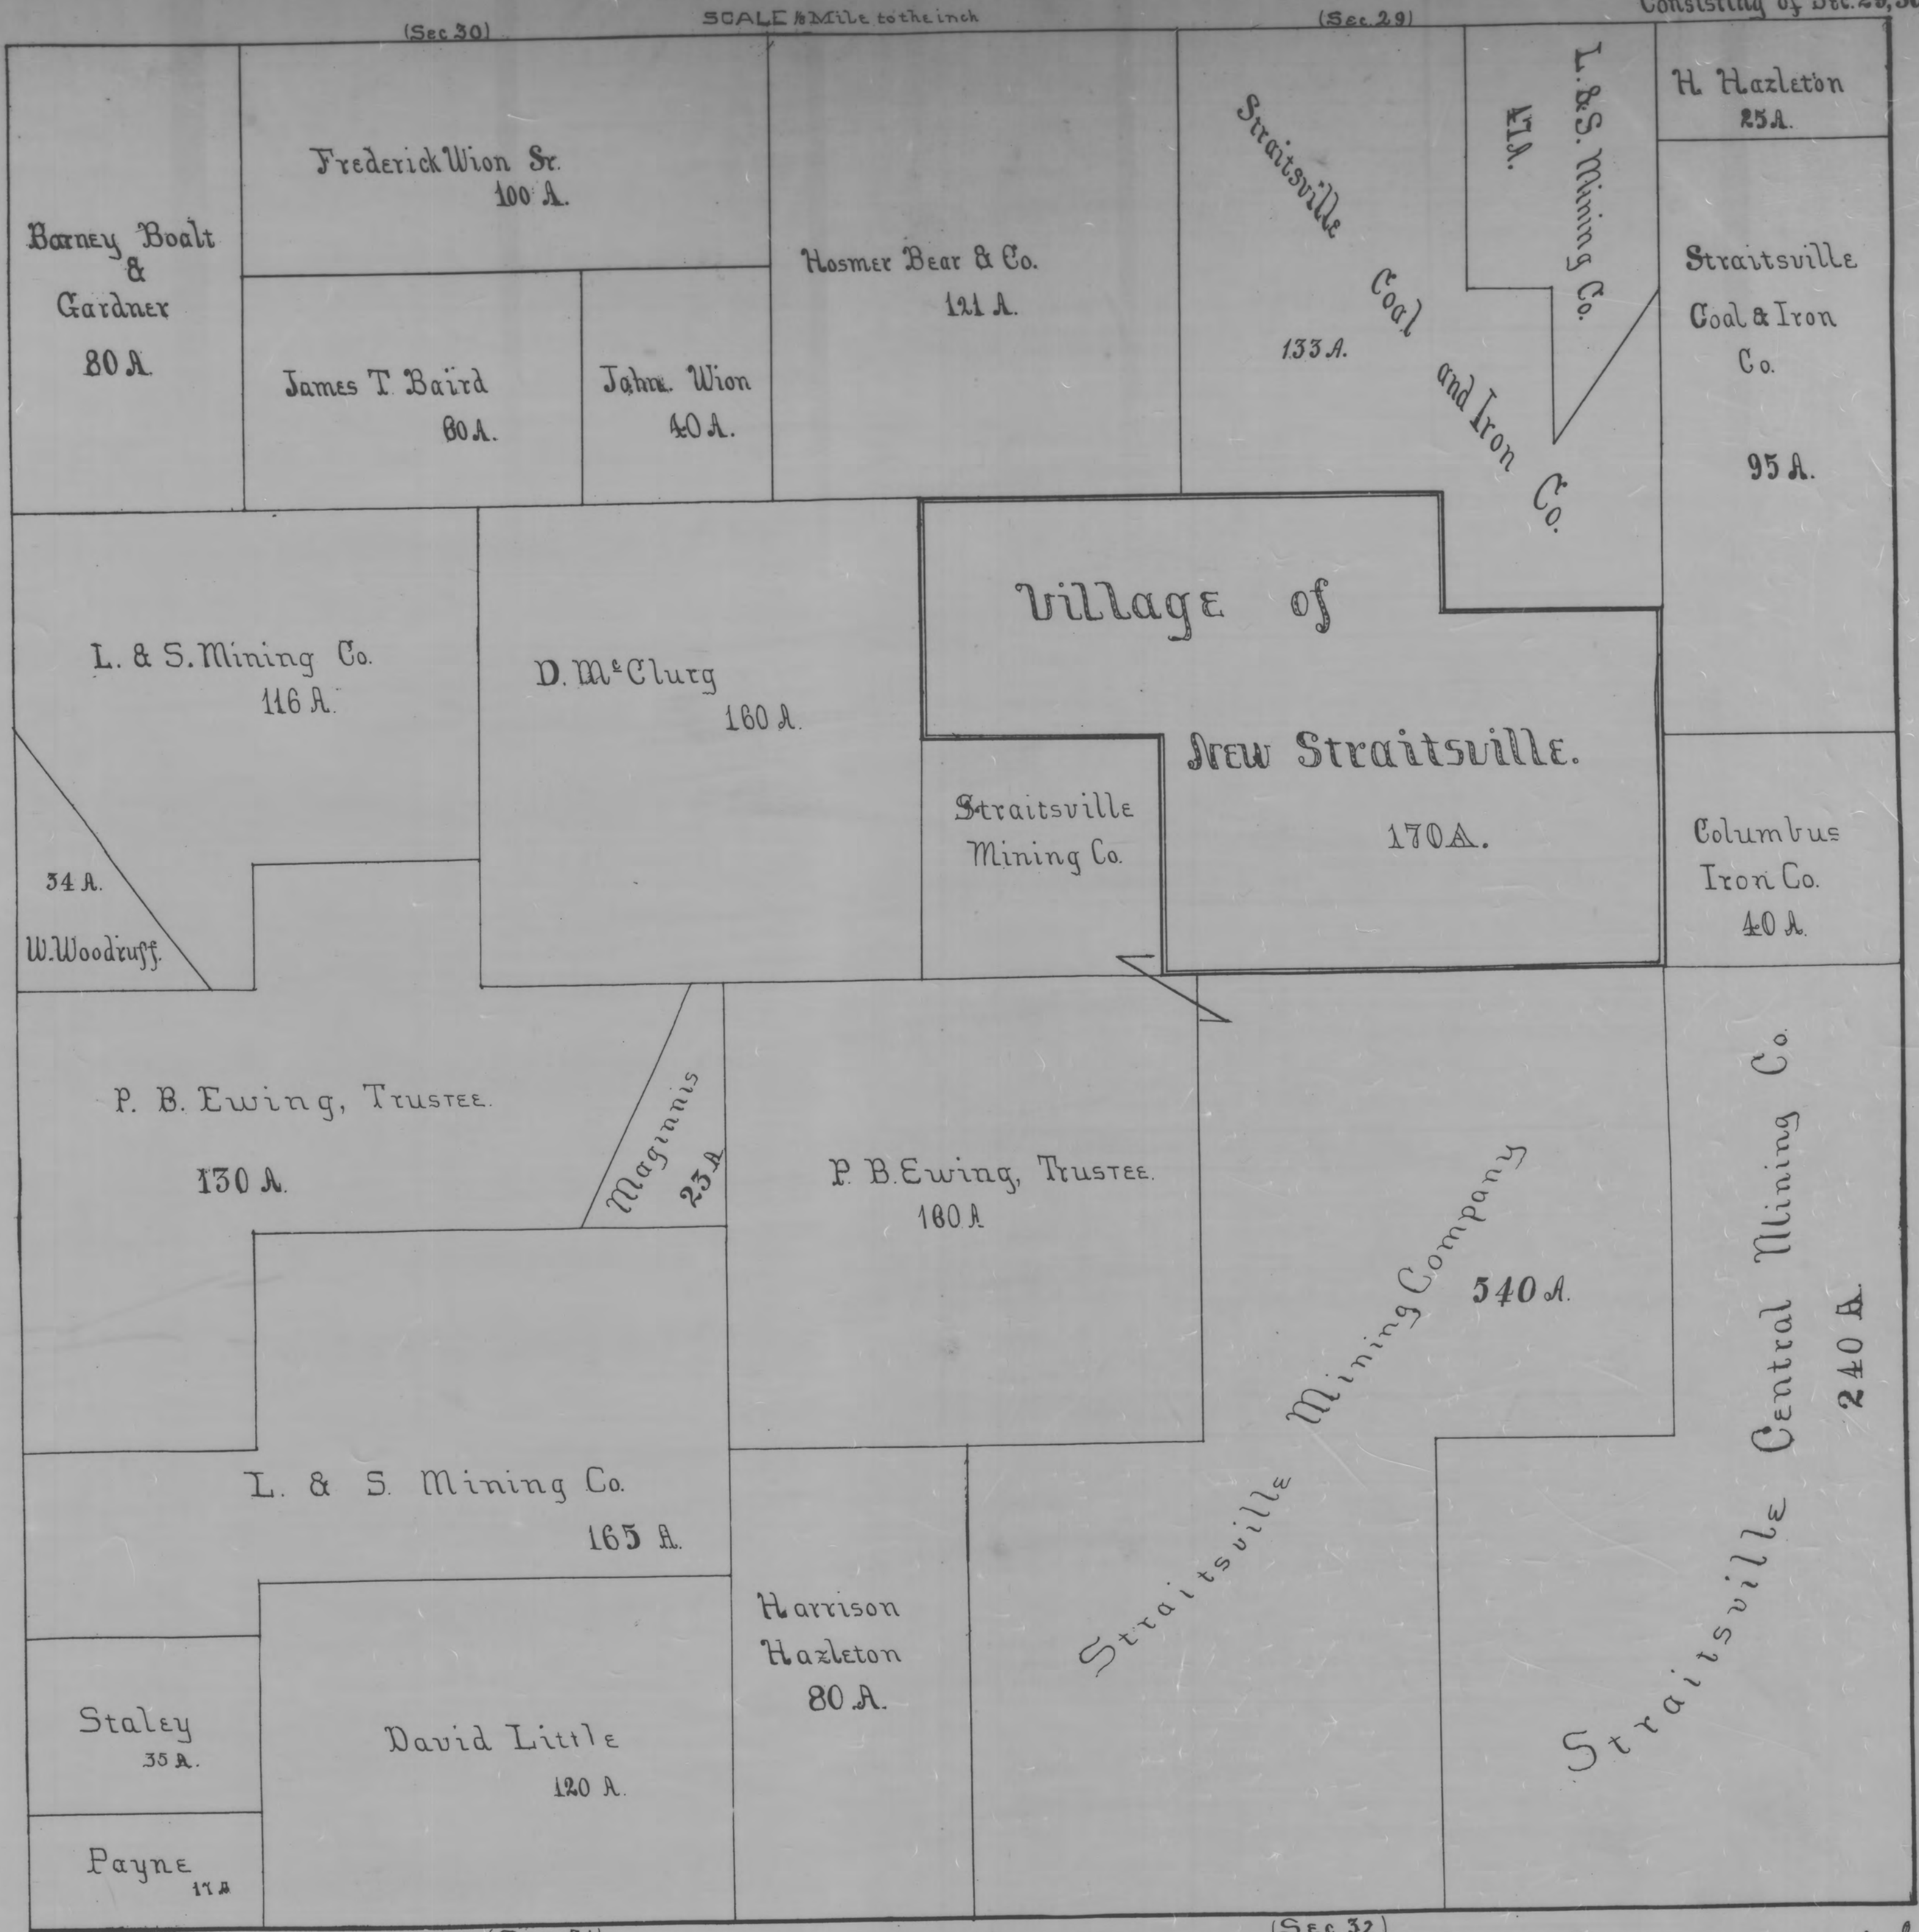

This is to certify that the above Plat is correct to the best of our knowledge, and showing the present land owners of Straitsville School District, and the number of acres each, and the relative location to each other.

New Straitsville Ohio, May 20th 1873

April 21st 1873

The Board of Education of Galtlick Township met at the school house in Sub District No. 7. The meeting was organized by appointing A. Kuyton, Chairman.

Resolved that the unincorporated Village of New Straitsville and the territory which is now included in Sub District No. 6 be and the same is hereby set off as an independent district.

Attest John Sike Sp. Clerk

Attest of Board Henry Spurner
Clerk do J. St. Conkley

This Plat was reproduced thru the joint cooperation of T. Chris Wilson, Perry County Engineer and Nancy C. Howdysheil, Perry County Recorder

ATTEST: A Reproduction of Plat Book No. 2

June, 1981

Nancy C. Howdysheil
Nancy C. Howdysheil
Perry County Recorder