


HUSTON'S HOMESTEAD ADDITION TO NEW LEXINGTON, O

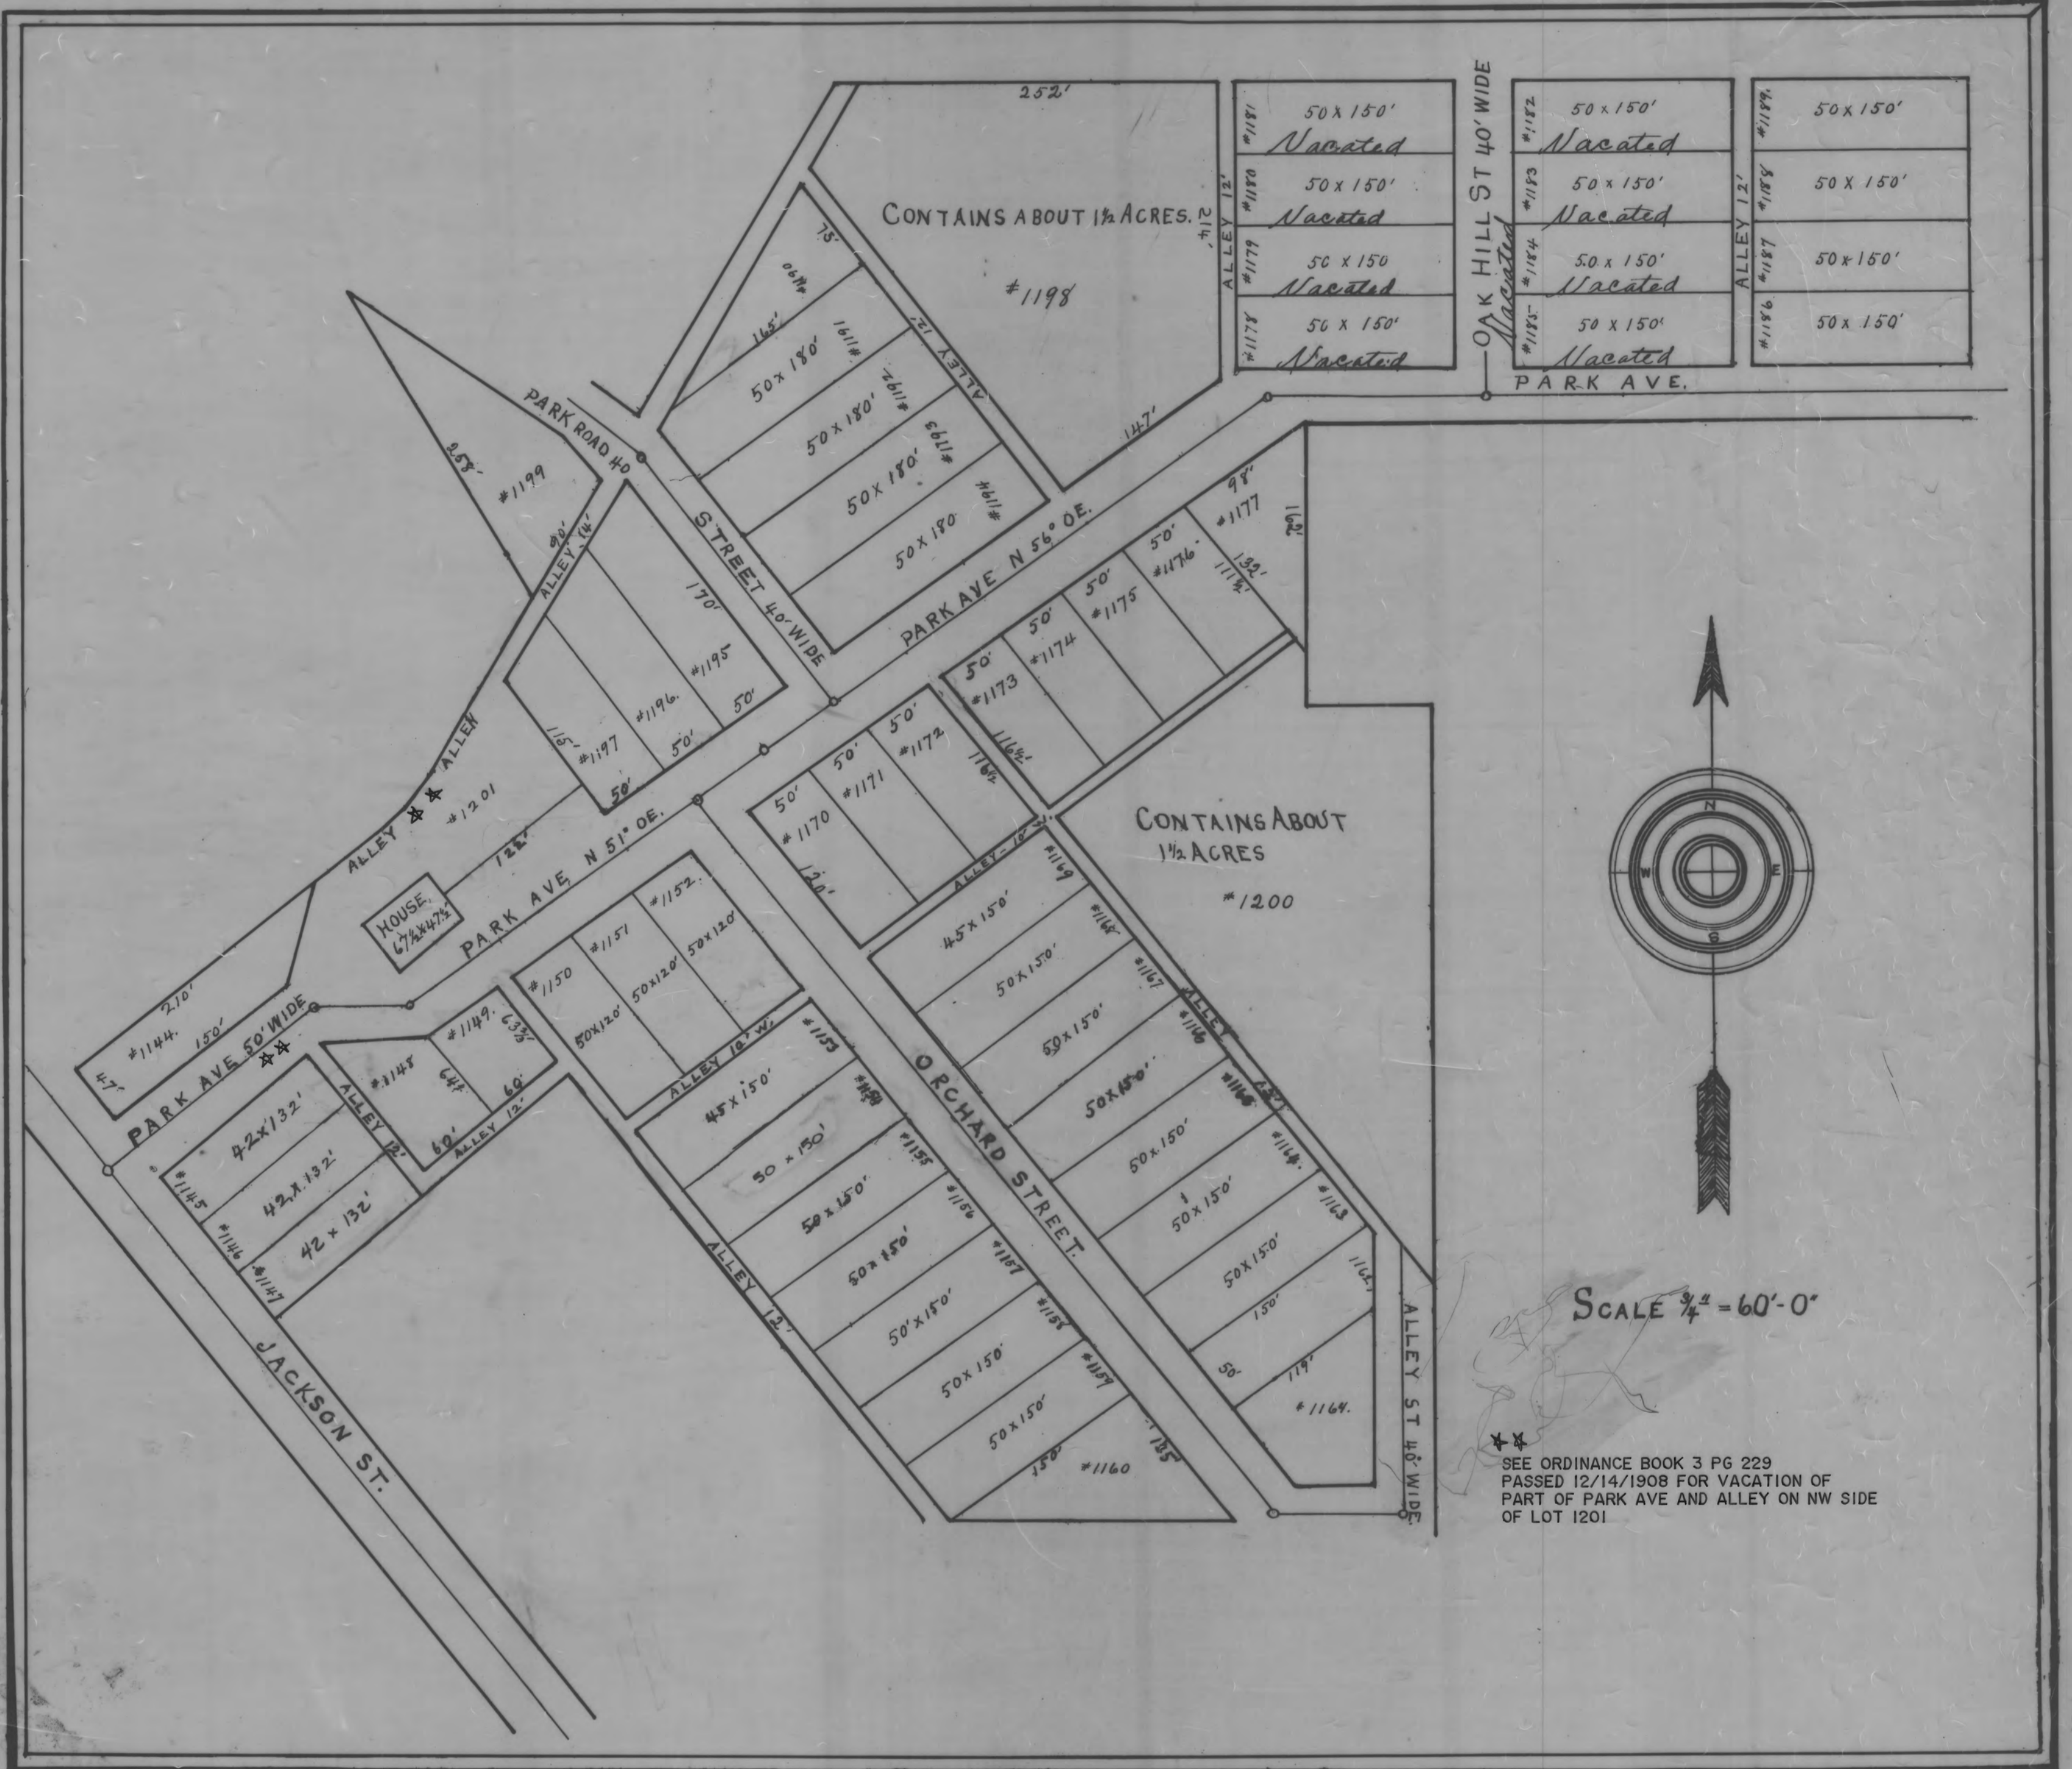

For vacation of lots
See page 245 Vol 94
Deed Record.
Nancy C. Howdyshell
Nov 21 - 1919

I the undersigned signed executor of the estate of R. E. Huston deceased the owner of the above described property under and by virtue of the authority conferred upon me as such executor by the last will and testament of said R. E. Huston deceased do hereby adopt the subdivision into lots and dedicate to public use the ways hereon delineated.

James A. Huston

State of Ohio, Lucas County, SS.
Be it remembered, that on this 3rd day of May in the year 1898 before me the subscriber a Notary Public in and for said County, personally came James A. Huston executor of the estate of R. E. Huston deceased the signer of the above plat and then and there as such executor acknowledged the signing thereof to be his free act and deed for the uses and purposes therein expressed.

Wm. B. Beckham
Notary Public
Lucas County.

Transferred May 16, 1898
Leader & Son
auditor
Received May 16, 1898
Recorded June 9, 1898

This Plat was reproduced thru the joint cooperation of T. Chris Wilson, Perry County Engineer and Nancy C. Howdyshell, Perry County Recorder

ATTEST: A Reproduction of Plat Book No. 3

Nancy C. Howdyshell
Nancy C. Howdyshell
Perry County Recorder