


CENTERVILLE, OHIO.

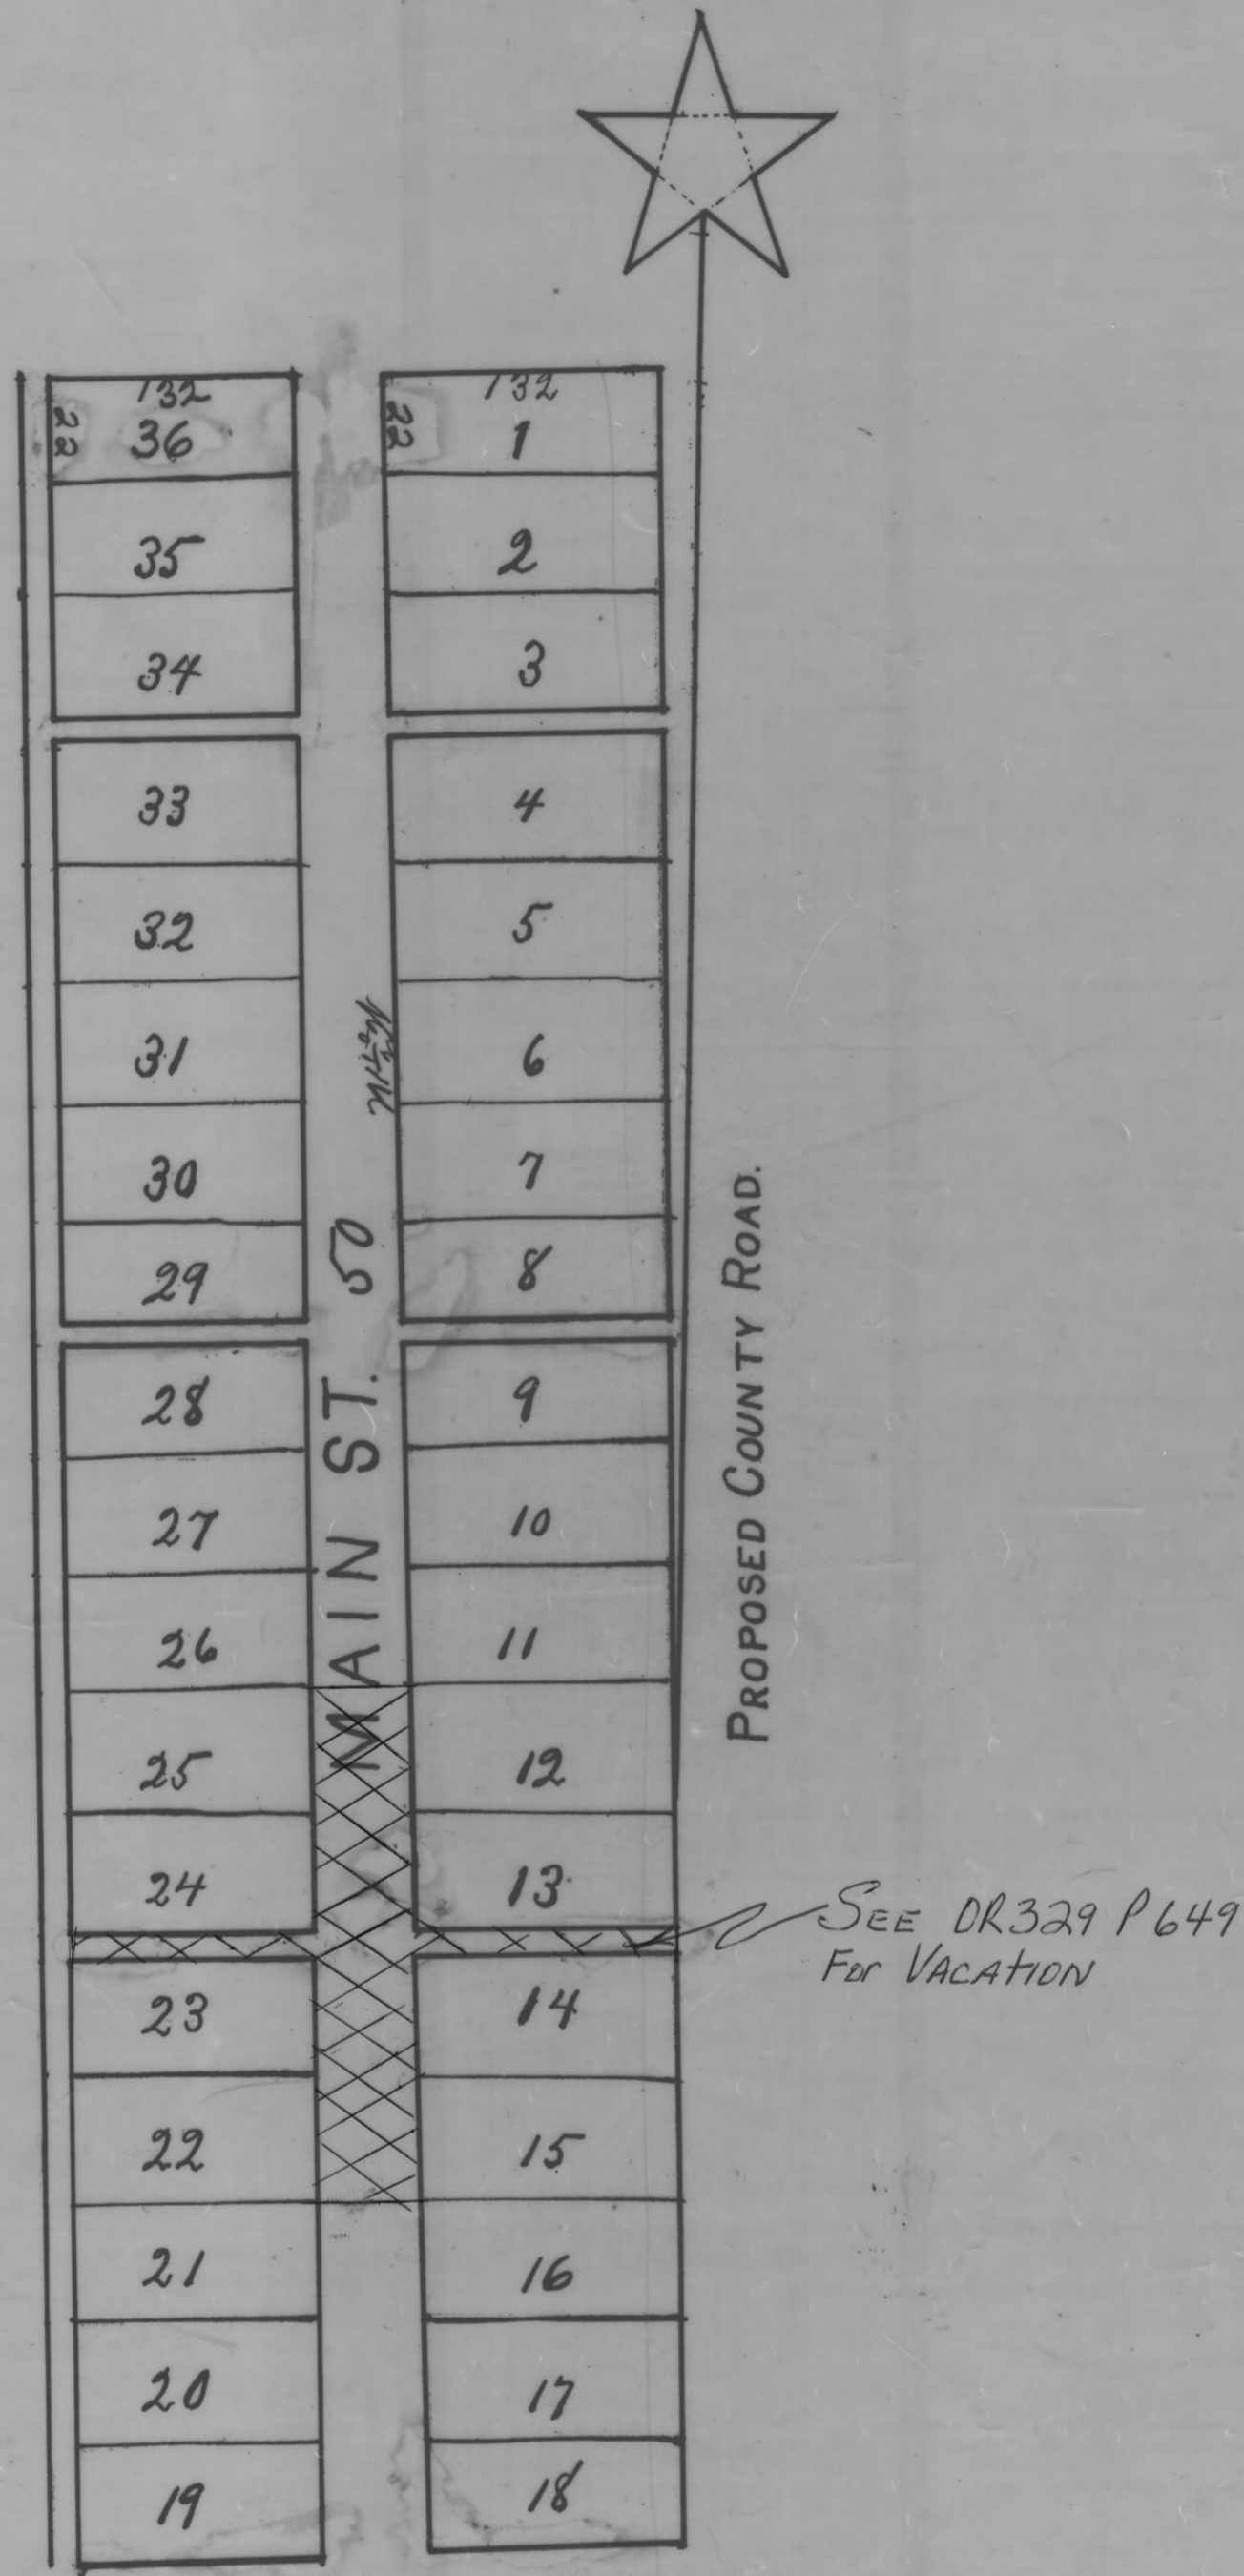

The village of Centerville is situated in Section 21 Township 14 Range 14 and is described, as follows Commencing at the North West corner of the South West quarter of said Section 21 thence East 5 chains + 50 links to the middle of the C. M. V. R. R. thence S 9° E 26 chains + 86 links along the middle of said R. R. thence S 28° E 2 chains + 29 links to the North East corner of Lot No 1 the place of beginning thence S 1 1/2° E 1236 ft thence S 88 1/2° W 330 ft thence N 1 1/2° W 1236 ft thence N 88 1/2° E 330 ft to the place of beginning containing 92 1/2 acres.

The lots are 66 x 132 ft and contain 1/8 of an acre Main Street is 50 ft Alleys are 16 ft the bearings are made The Village is platted for Peter Jague.

I hereby dedicate the Streets and Alleys as described on the within Plat to the use of the Public
 1st E. Jague
 J. B. Evland
 Peter Jague
 Elizabeth Jague

In Testimony Whereof I have hereunto subscribed my name officially on the 20 day of May A.D. 1899
 S. B. Evland
 Justice of the Peace

This Plat was reproduced thru the joint cooperation of T. Chris Wilson, Perry County Engineer and Nancy C. Howdysshell, Perry County Recorder

ATTEST: A Reproduction of Plat Book No. 3

Nancy C. Howdysshell
 Perry County Recorder

{Transferred May 22 1899}
 {Chas. C. Gray Auditor}
 {Received for Record May 24 1899}
 {1899 Recorded May 24 1899}
 J. M. Minor
 Recorder