

This Plat was reproduced thru the joint cooperation of T. Chris Wilson, Perry County Engineer and Nancy C. Howdysshell, Perry County Recorder

ATTEST: A Reproduction of Plat Book No. 3

Nancy C. Howdysshell
Nancy C. Howdysshell
Perry County Recorder

COLUMBUS, SANDUSKY & HOCKING R.R.

Jos Robinson, Receiver.

MAP

SHOWING LOCATION OF

C. S. & H.


THROUGH

CROOKSVILLE, O.

SCALE 200' = 1 INCH.

TOWNSHIP N^o 16, RANGE N^o 14, SECTION N^o 21.

PERRY CO.

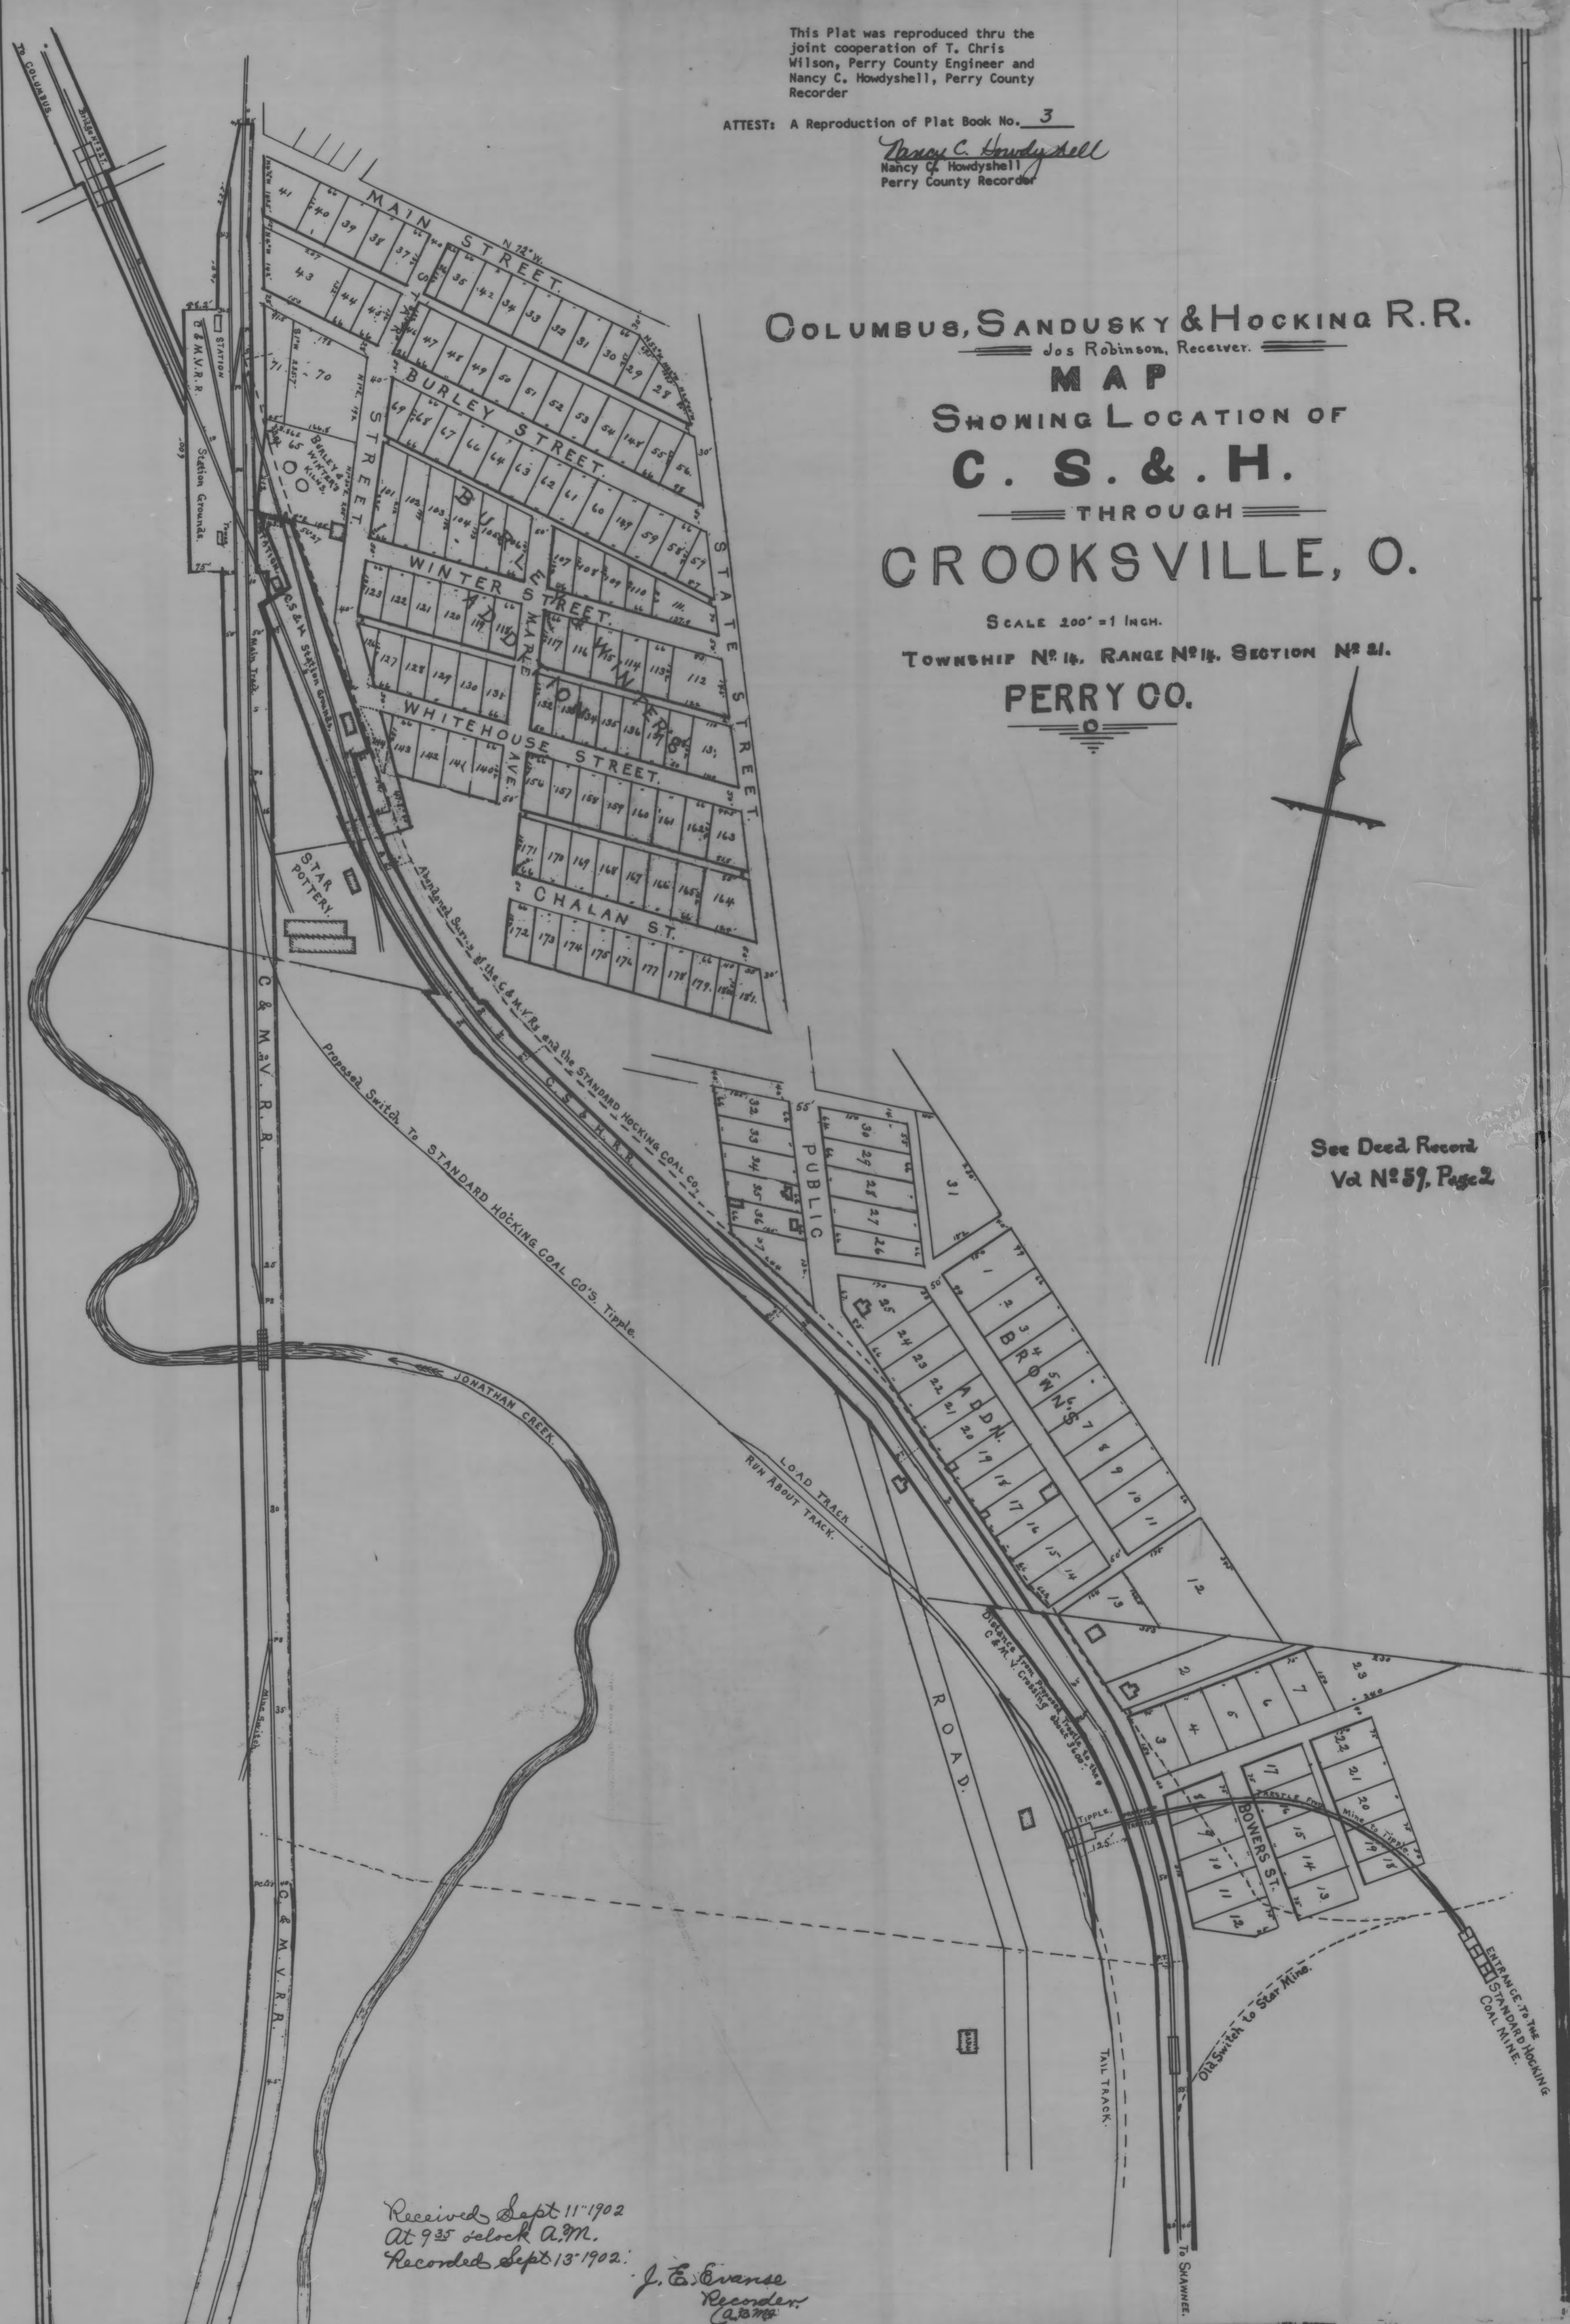

See Deed Record
Vol N^o 59, Page 2

Received Sept 11th 1902
At 9³⁵ o'clock A.M.
Recorded Sept 13th 1902.

J. E. Evans
Recorder
C. S. & H.