


This Plat was reproduced thru the joint cooperation of T. Chris Wilson, Perry County Engineer and Nancy C. Howdysshell, Perry County Recorder

ATTEST: A Reproduction of Plat Book No. 3

Nancy C. Howdysshell
Nancy C. Howdysshell
Perry County Recorder

**PLAT
OF
SHOWERS AND MAY
ADDITION
F. TOWN LOTS
ROOKSVILLE, O.**

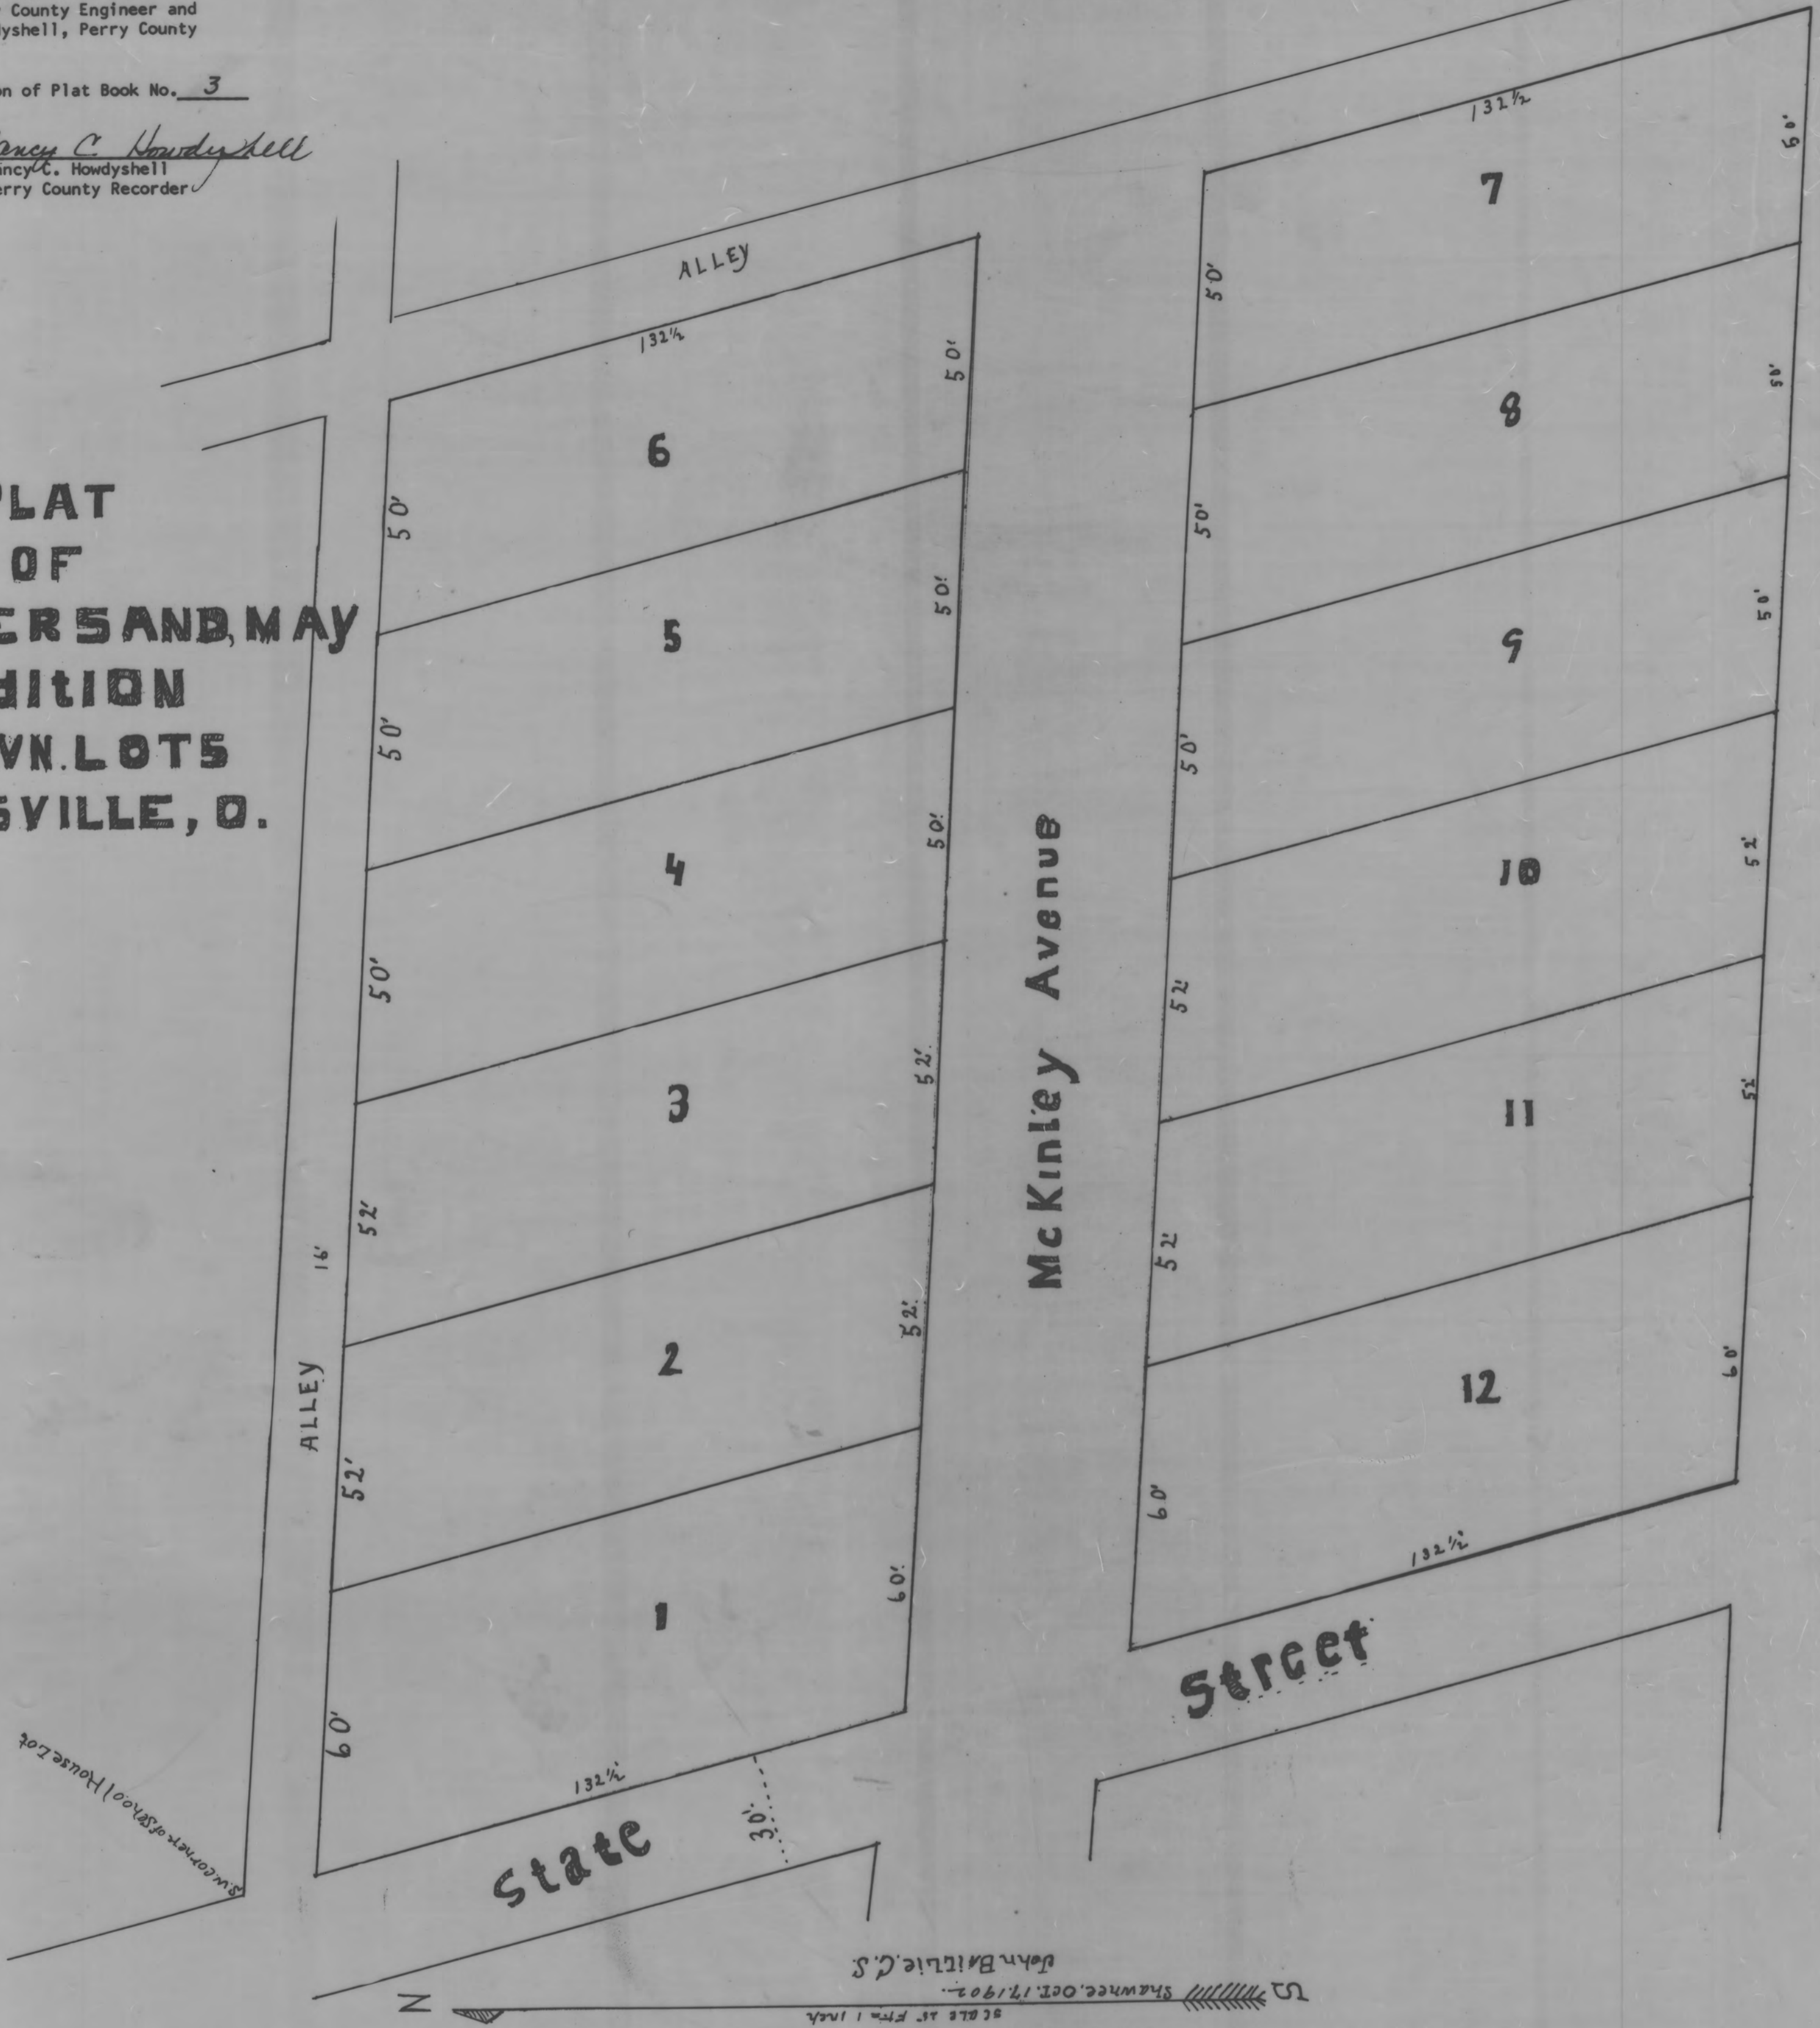

We the undersigned, who formerly owners and proprietors of the lands included in what is known as the Showers and May Addition the Village of Brooksville, Ohio, Perry County, have caused the same to be platted, that we dedicate the Streets & Alleys to the public for use and public highways to use, here set at the places designated on the plat, and that we believe the same to be correct.

Witness our hands this 22 day of October, 1902.

Witness
E. C. Brannon

W. A. Showers
Mary Showers
F. D. May
Ida R. May

The plat of Lots is situated in the Village of Brooksville, in the North East (4) Section 21, Township 14, Range 14, Harrison Township, Perry County, Ohio. The size of the lots is all marked on them. The following is a description of the land that the lots are laid out commencing in the North West corner of Lot No. 1, thence along State Street South 15 1/4 East 315 feet, thence South 86 1/2 East 314 feet, thence North 15 1/4 West 315 feet, thence North 86 1/2 West 314 feet, to the place of commencing.

October 17th 1902.
John Baillie Co. S.

State of Ohio, Perry County, S.D.

Before me a Notary Public in and for said County personally appeared W. A. Showers and his wife Mary Showers, Frank L. his wife Ida R. May and acknowledged the signing of the above plat to be their voluntary act and deed for the purposes therein.

In Witness Whereof I have hereunto set my hand and official seal this 22 day of October A. D. 1902.

Transferred November 6th 1902.
J. W. Pascoe
Auditor

Comm. E. C. Brannon
Notary

Received for record November 6th 1902.
At 3¹⁵ O'clock P. M.
Recorded November 29th 1902.

J. E. Evans
Recorder