


C.W. Hammond
Addition to

SOUTH CROOKSVILLE,

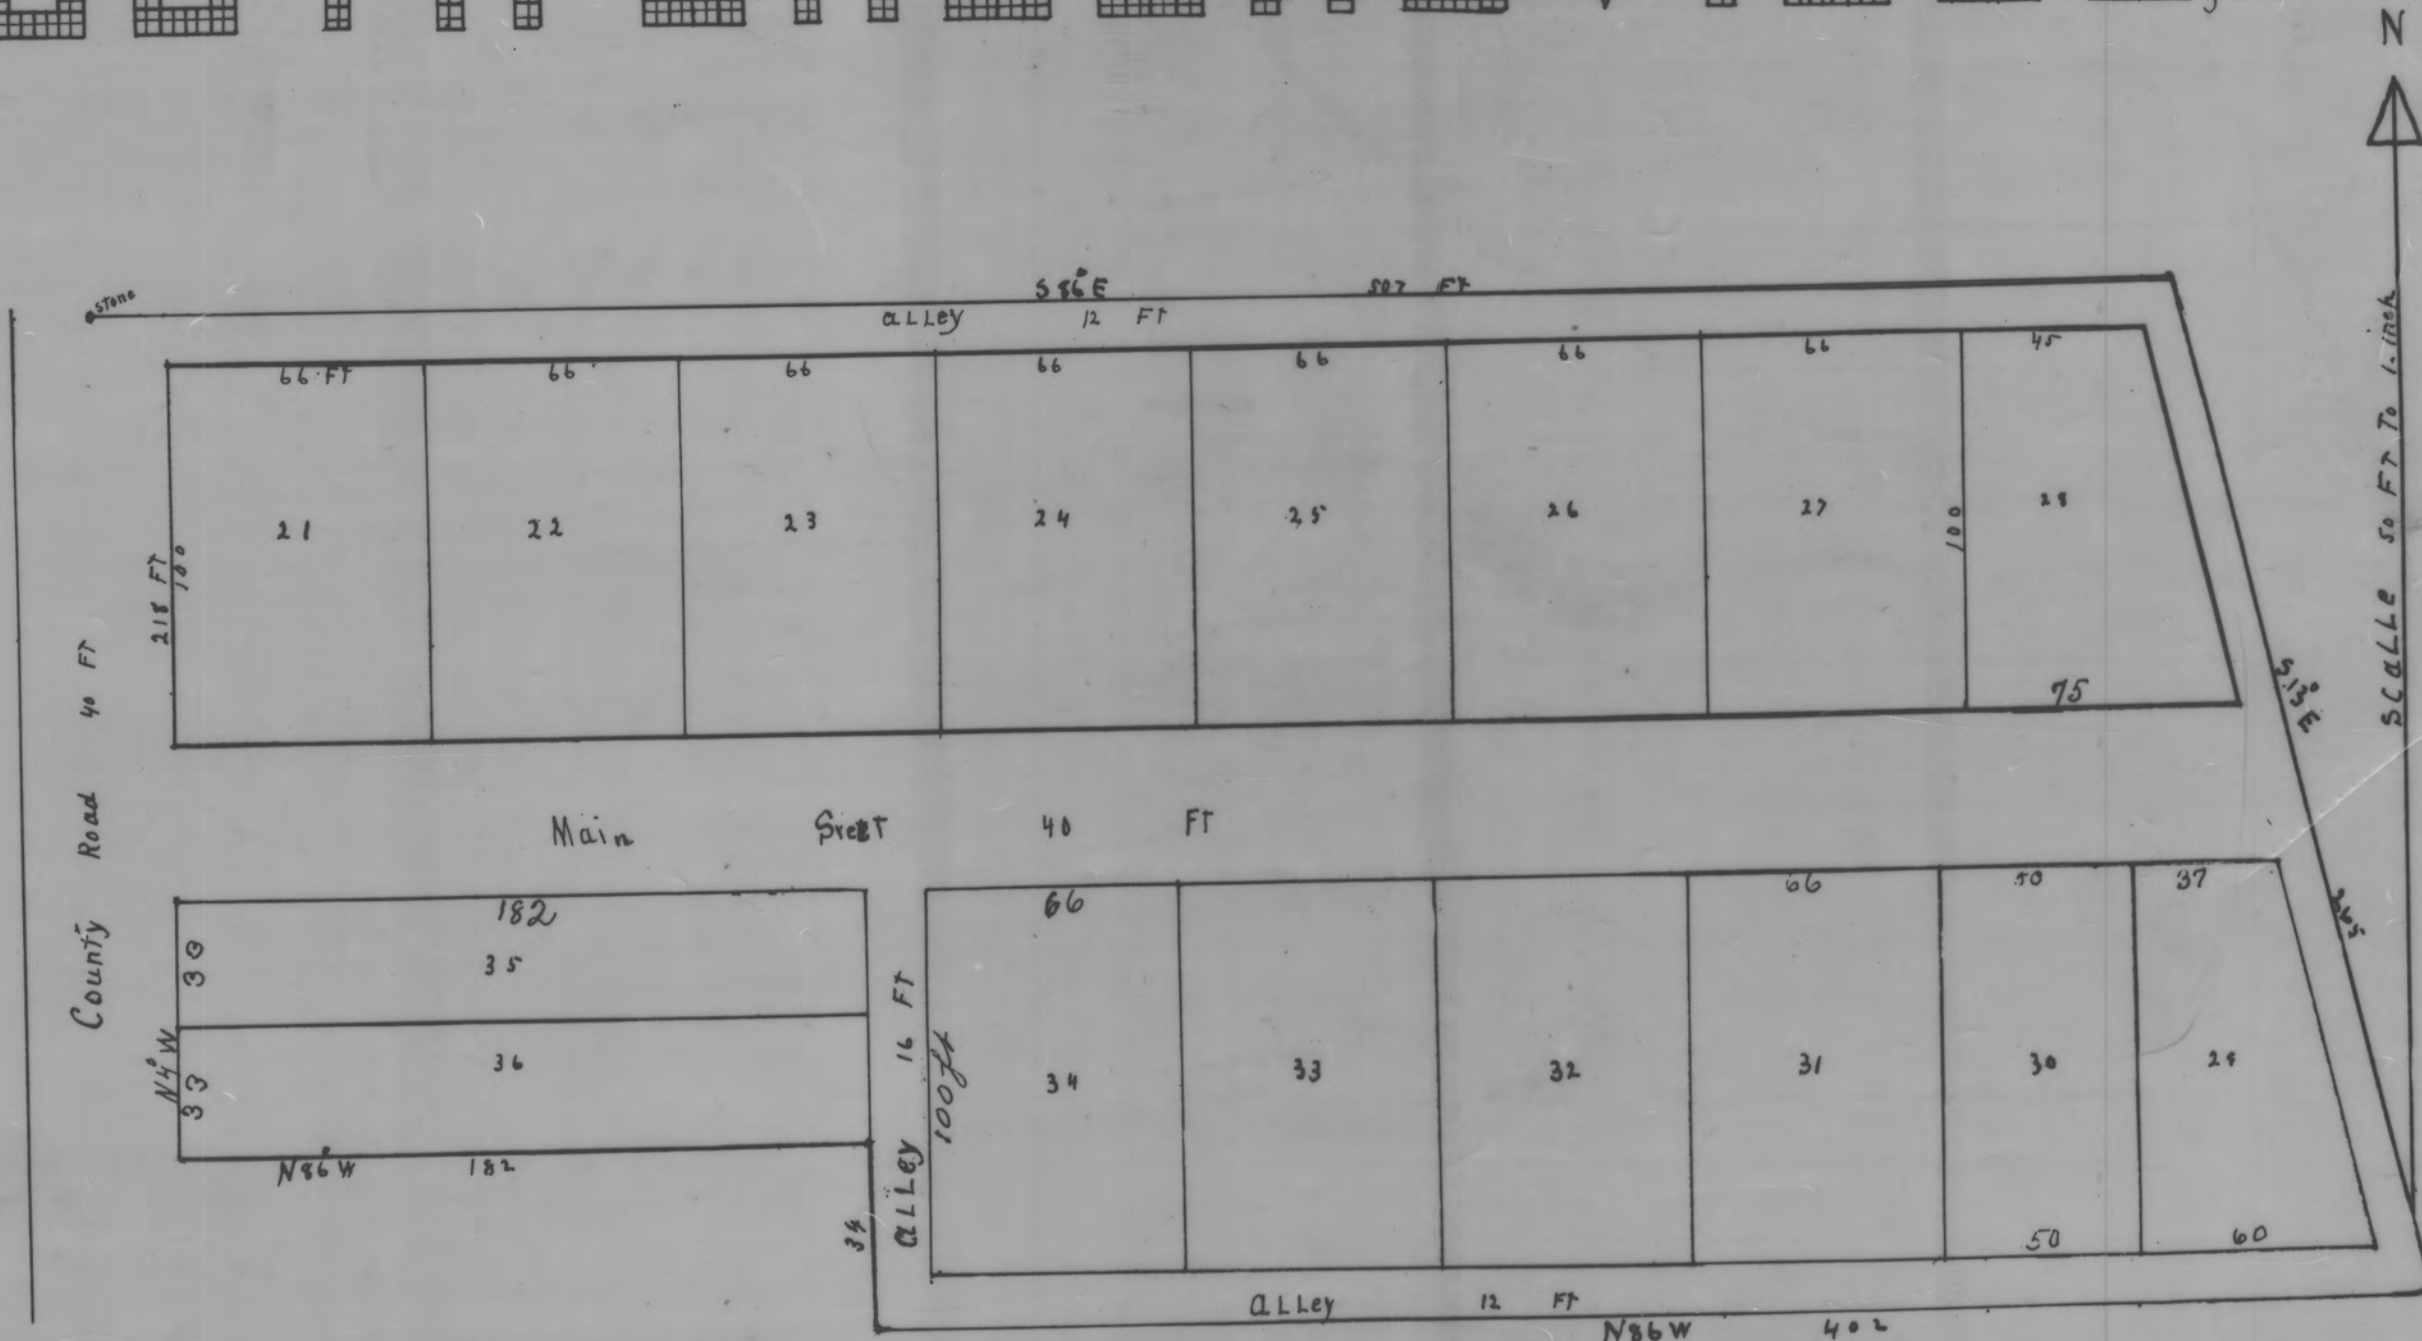

C.W. Hammond's Addition to the Village of South Crooksville, Ohio is situated in the Northeast quarter of Section 28 Township 14, Range 14, and commencing at a stone at the Northwest corner of said quarter; Thence South 86° East 20 feet to the place of beginning; Thence S 86° E 507 feet; Thence S 13° E 265 feet; Thence N 86° W 1402 ft; Thence N 40° W 34 feet; Thence N 86° W 182 feet; Thence N 40° W 218 feet to the place of beginning, containing 236 acres. Lots 21, 22, 23, 24, 25, 26, 27, 31, 32, 33 + 34 contains 14. of an acre. Lots No 28, 35 + 36 contains 13 acres. Lot No 29, 11 acres. Lot No 30, 10 acres. The size of lots is marked in red figures Lot Nos. in black

J. D. Munaugh,
Surveyor

The State of Ohio, Perry County, ss: Personally appeared before me, the undersigned, Notary Public in and for Perry County, Ohio C.W. Hammond and Alice E. Hammond, his wife who acknowledged the signing of the same to be their voluntary act and deed and we hereby dedicate the streets and alleys to public use forever.

C.W. Hammond
Alice E. Hammond

In Testimony Whereof, I have hereunto set my hand and Notarial Seal this 8th day of January, 1903

E. L. Taylor,
Notary Public

Transferred April 7th 1903

S. W. Pascoe,
County Auditor

Received April 7th 1903
at 9 o'clock, A.M.

Recorded April 30th 1903

J. C. Evans
Recorder

Annie F. Minturn
Deputy

This Plat was reproduced thru the joint cooperation of T. Chris Wilson, Perry County Engineer and Nancy C. Howdyshell, Perry County Recorder

ATTEST: A Reproduction of Plat Book No. 3

Nancy C. Howdyshell
Nancy C. Howdyshell
Perry County Recorder