

SLOT 111B


N

# MARTIN

This Plat was reproduced thru the joint cooperation of T. Chris Wilson, Perry County Engineer and Nancy C. Howdysshell, Perry County Recorder

ATTEST: A Reproduction of Plat Book No. 3

*Nancy C. Howdysshell*  
Nancy C. Howdysshell  
Perry County Recorder

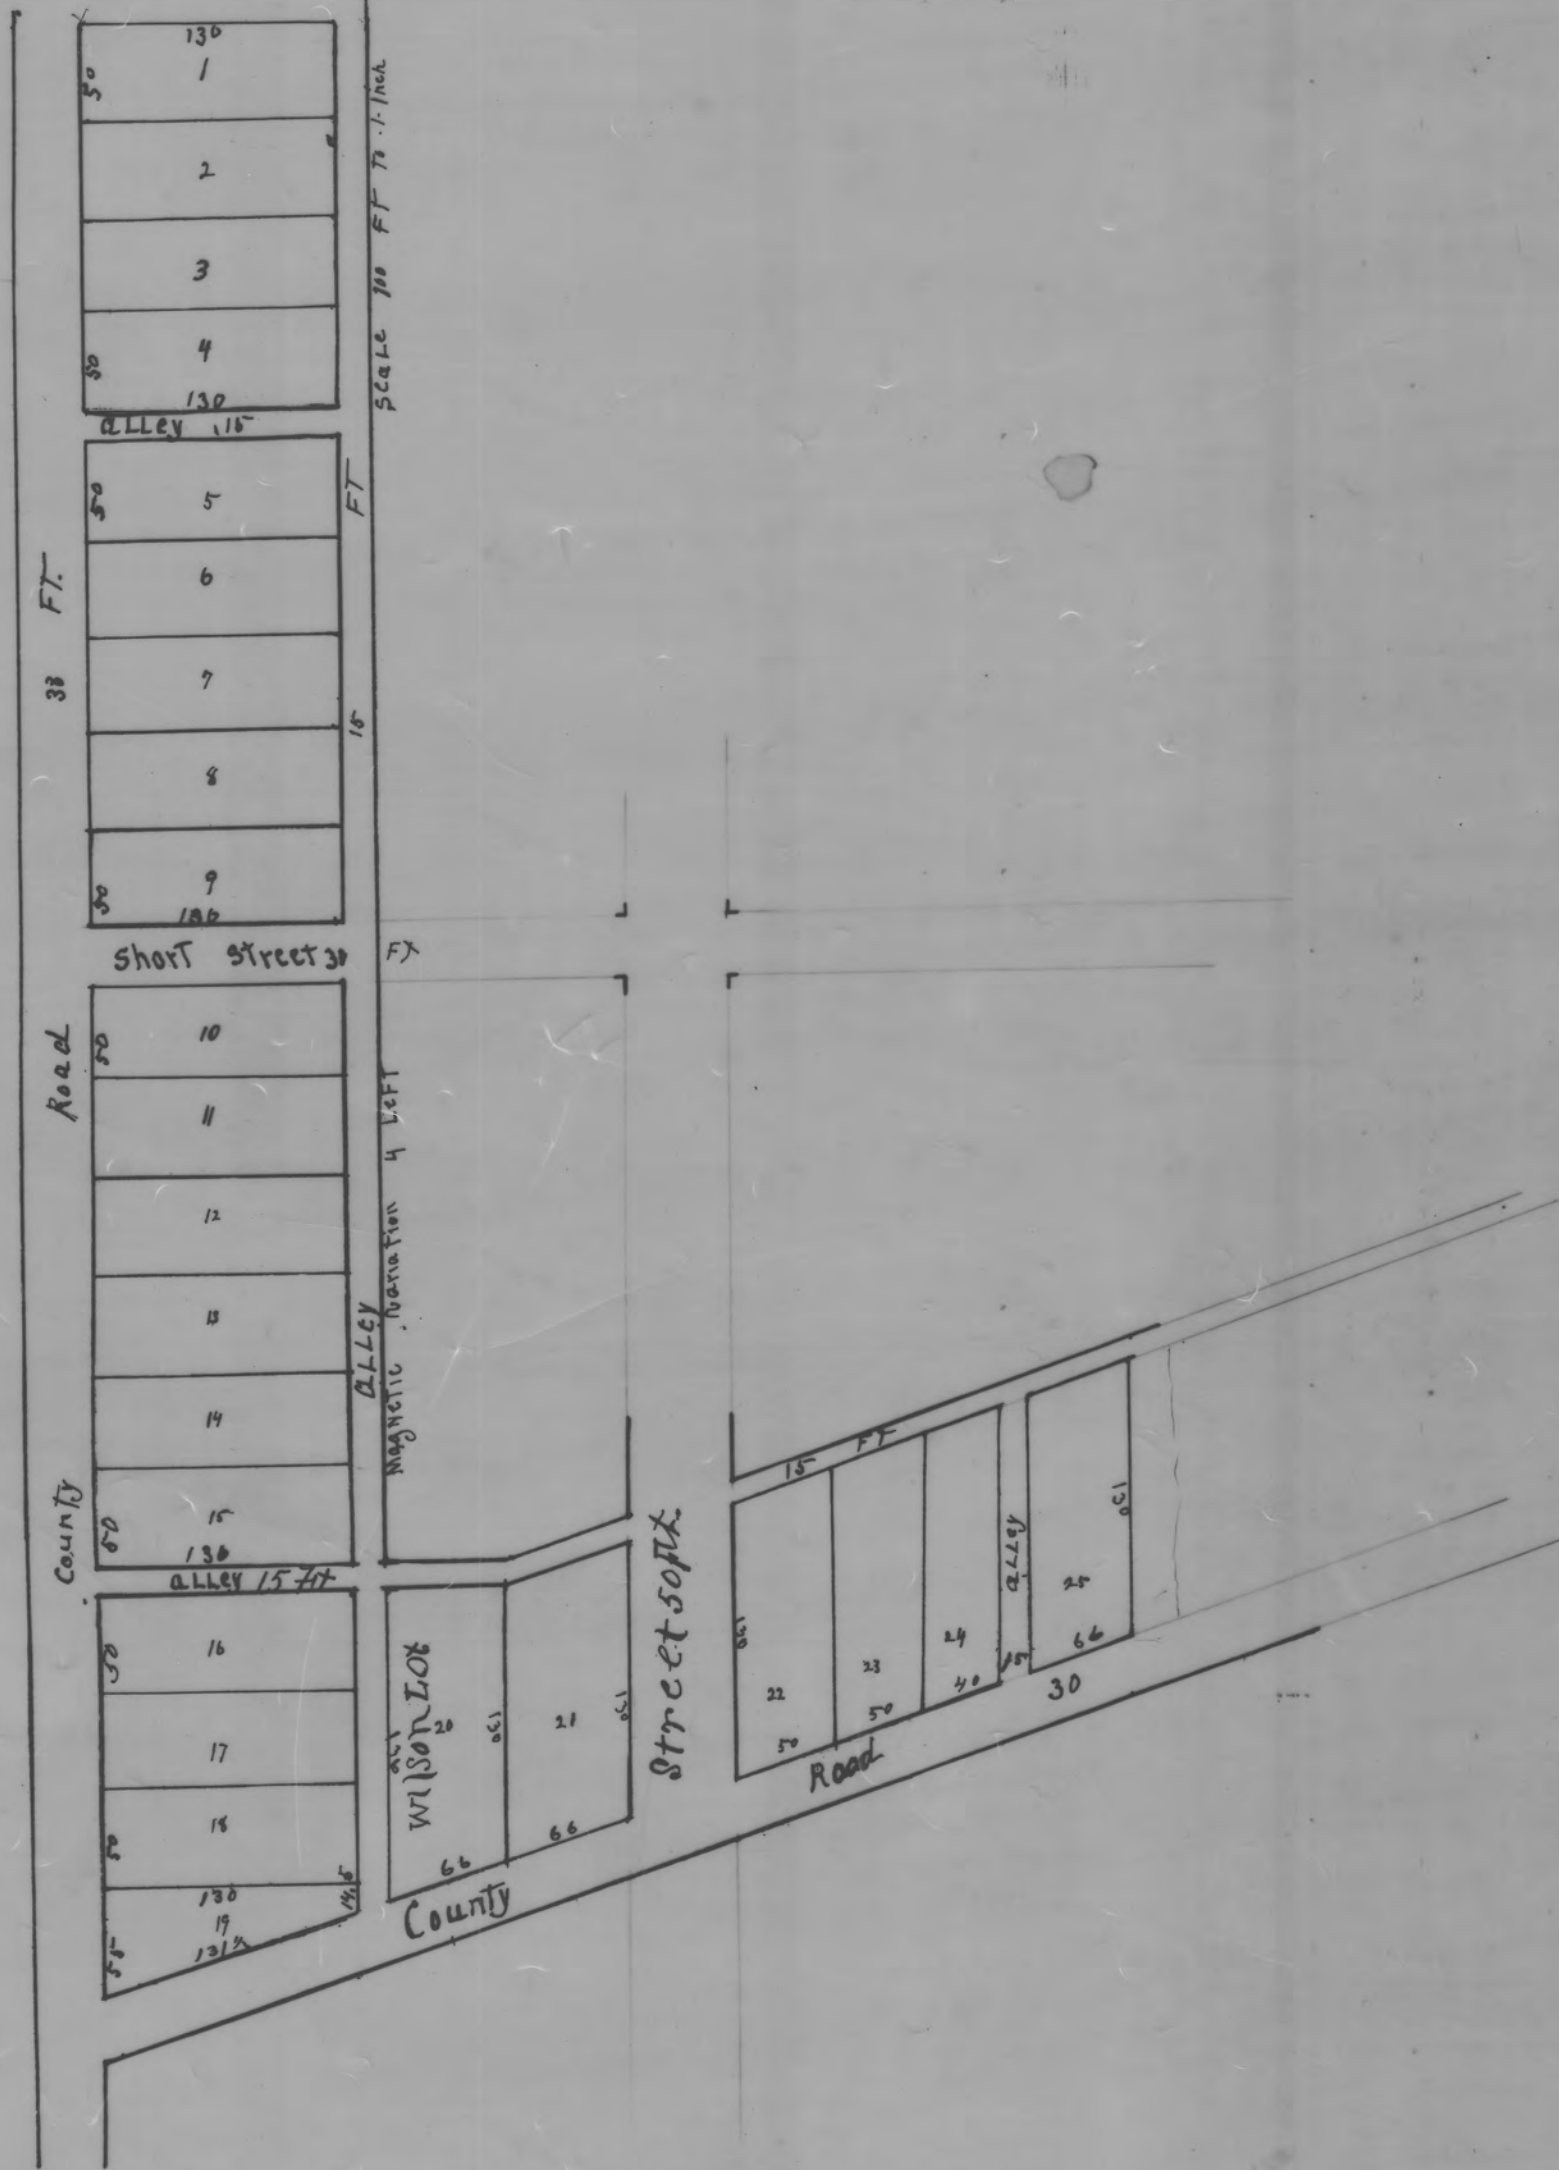

The Village of Martin is situated in the North-west quarter of Section 33, Township 14, Range 14, commencing at the south-west corner of said quarter, thence South 1015 feet, thence N. 72° E. 544 ft. thence N. 17° 04' E. 1704 ft. thence S. 72° W. 328 feet, thence West 163.5 feet, thence north 775 ft. thence West 163.5 ft. to the place of beginning containing 57,900 Acres. Lots No. 1, 2, 3, 4, 5, 6, 7, 8, 9, 10, 11, 12, 13, 14, 15, 16, 17 and 18, contain 1,510 Acres. Lot 19, 19,100 Acres. Lot 20, 29,100 Acres. Lot 21, 19,100 Acres. Lots 22+23, 14,100 Acres. Lot 24, 12,100 Acres. Lot 25, 15,100.

The within plat dedicated by Wm Bennett. The Lots are 1/4 in red ink.

Surveyed by John D. Minnaugh  
Surveyor.

Know all men by these Presents, That We Emma J. Bennett and William S. Bennett, the proprietors and owners of the above described land, embraced within the Plat aforesaid do hereby grant and dedicate to public use all the Streets and Alleys laid out and named or designated in the foregoing Plat of the town of Martin.

Signed and acknowledged in our presence.  
Howard Finley  
Nettie Newton

Emma J. Bennett.  
William S. Bennett.

The State of Ohio, Perry County, S.S.

Be it Remembered, That on this 14<sup>th</sup> day of May, A.D. 1903, before me the subscriber a Justice of the Peace in and for said County, personally came Emma J. Bennett and William S. Bennett, the grantors in the foregoing instrument, to be their voluntary act and deed for the uses and purposes therein mentioned, and also acknowledged said plat and the signing thereof by them.

M. C. Newton  
Justice of the Peace.

Transferred May 16<sup>th</sup> 1903.  
S. W. Pascoe  
Auditor.

Received for record May 16<sup>th</sup> 1903.  
At 10 O'clock A.M.  
Recorded June 19<sup>th</sup> 1903.

J. C. Evans Recorder

SLOT 111B