


MONAHAN'S ADDITION SANTOY

W. M. A. OLDS, Del.

Surveyed 6-20 03
Bearings Magnetic

Scale 1" = 100 FT.

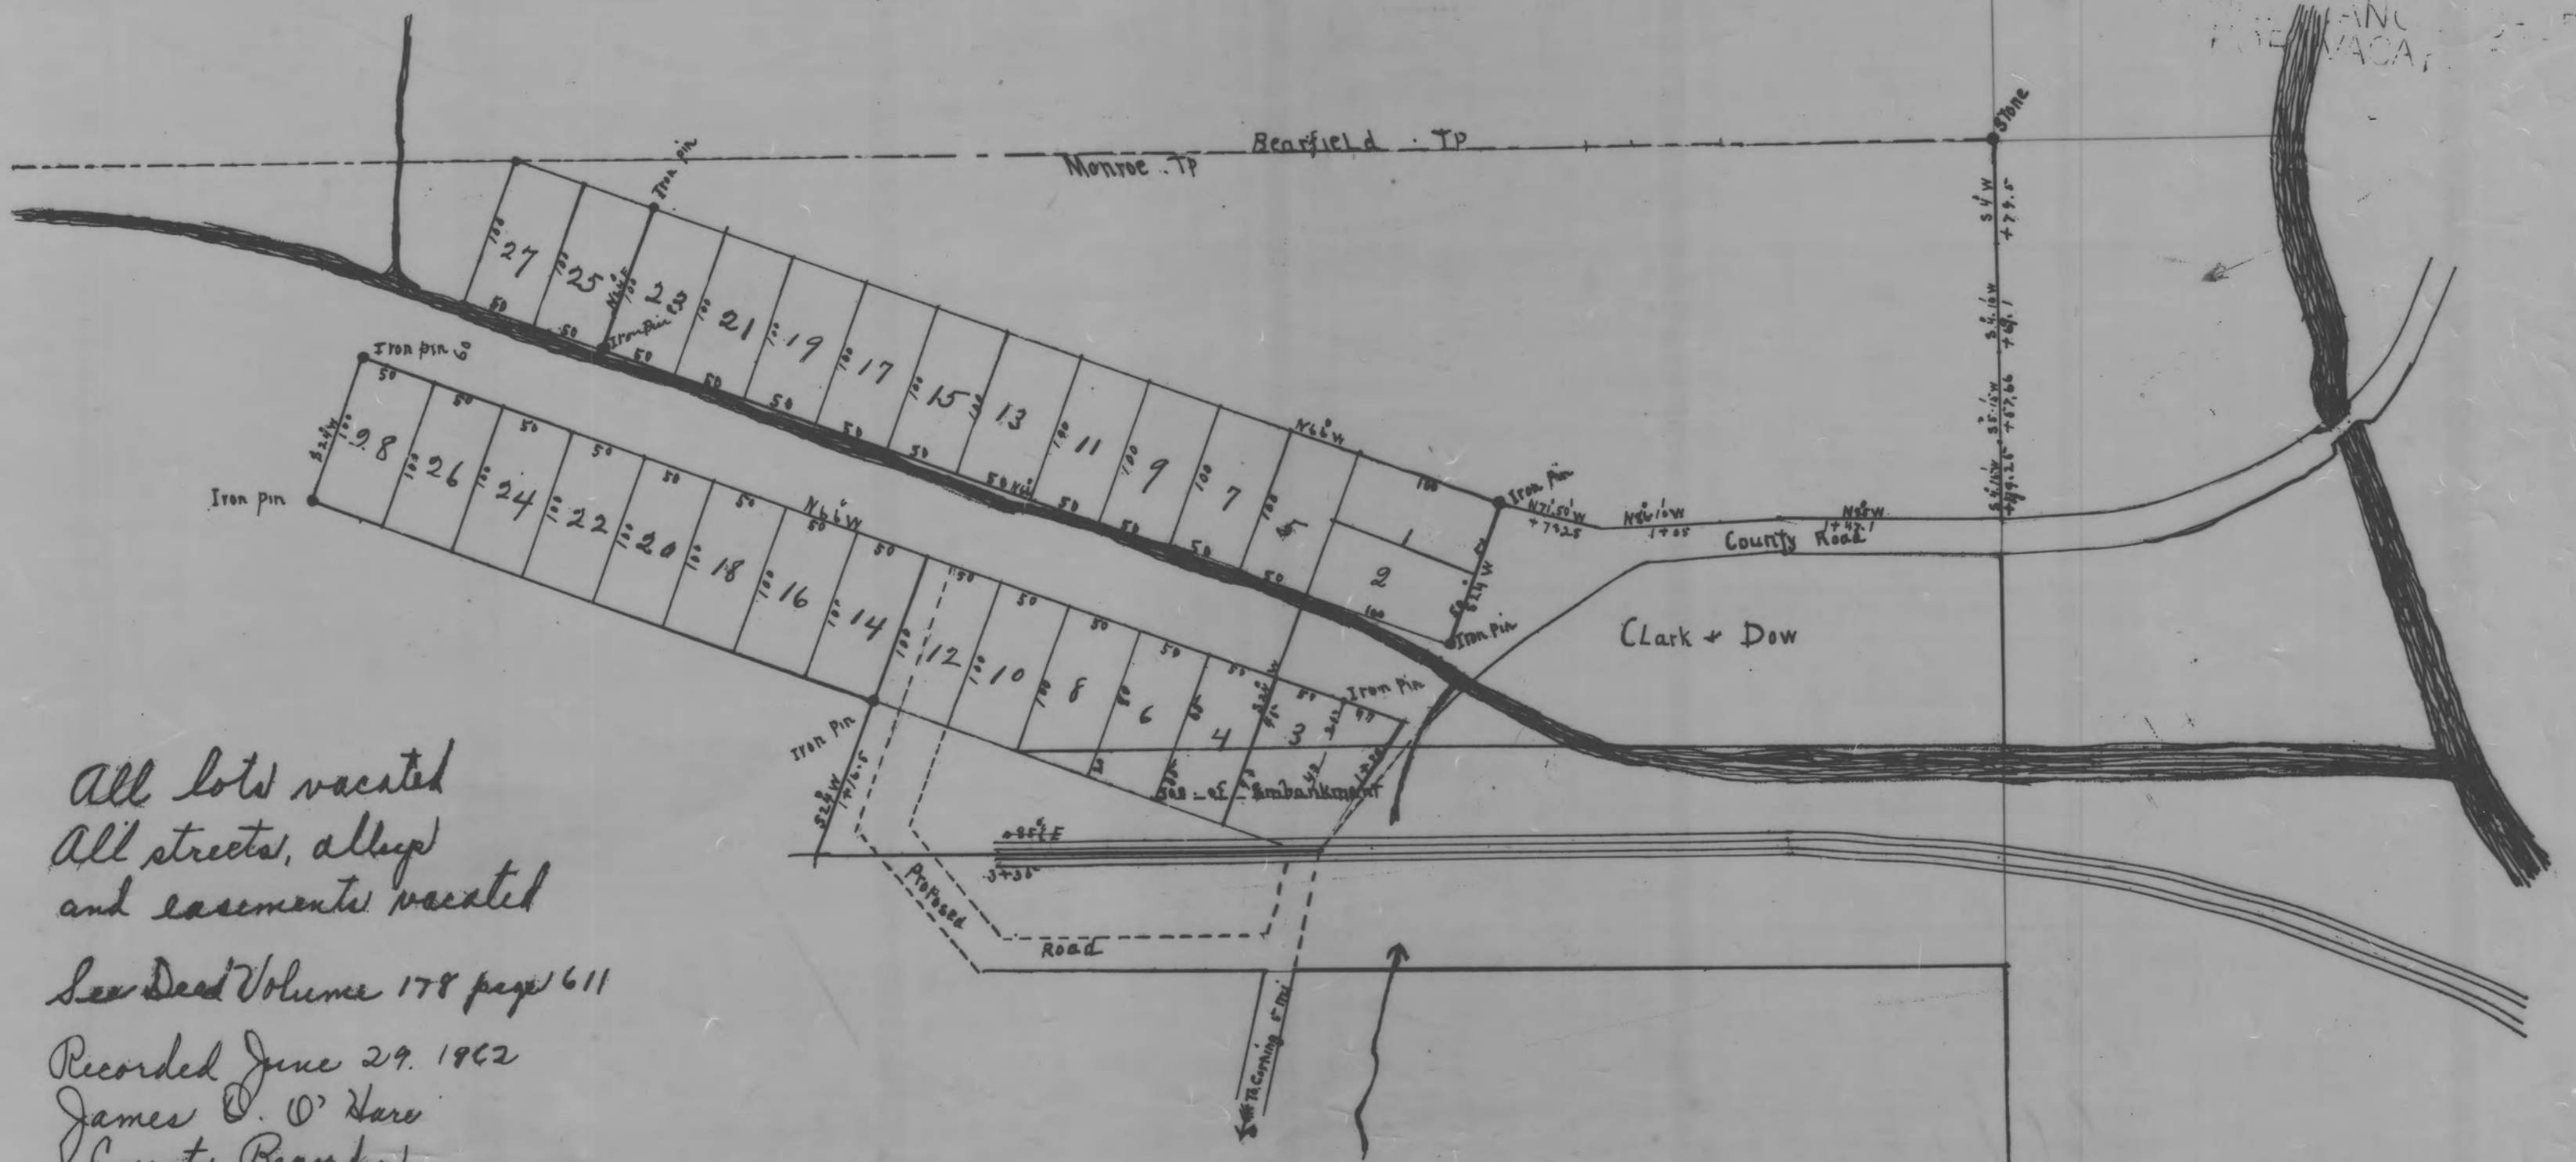

All lots vacated
 All streets, alleys
 and easements vacated
 See Deed Volume 178 page 611
 Recorded June 29, 1902
 James D. O'Hare
 County Recorder

This Plat was reproduced thru the
 joint cooperation of T. Chris
 Wilson, Perry County Engineer and
 Nancy C. Howdysshell, Perry County
 Recorder

ATTEST: A Reproduction of Plat Book No. 3
 June, 1981

Nancy C. Howdysshell
 Nancy C. Howdysshell
 Perry County Recorder

I hereby certify that the above Plat is a true representation of Monahan's Addition to Santooy, Ohio as surveyed by me on June 20th 1903. Said Plat of Lots contains four and fifteen one hundredths (4.15) Acres more or less, One and one tenth (1.1) Acres of which are dedicated to the Public use for a Street or road. Said Addition is located in the North West quarter (1/4) of the North East quarter (1/4) of Section One (1) Township Twelve (12) Range Fourteen (14) Perry County Ohio. The Scale of said Plat is one hundred (100) feet to One (1) inch. And distances are given in feet and decimals of a foot. I have placed Iron Pins at the points shown on said Plat to be used as Monuments from which to make future surveys.

W. M. A. Olds

We hereby certify that the above Plat is a correct representation of Monahan's Addition to Santooy, Ohio containing twenty-eight (28) Lots numbered from One (1) to twenty-eight (28) both inclusive; that the numbers of the Lots together with the division of the same and the width of streets are correctly shown thereon; and We hereby dedicate the Streets to the Public use forever.

Witness our hands this 20th day of June A. D. 1903.

Signed and acknowledged in the Presence of:
 J. M. Potter & S. A. Macklin

Mary Monahan
 John Monahan

State of Ohio, Perry County, S. S.

Before me J. M. Potter a Notary Public in and for said County this 20th day of June, A. D. 1903. personally came John Monahan and Mary Monahan his wife and in my presence they acknowledge the signing of the foregoing dedication and Plat to be their voluntary act and deed for the uses and purposes therein named.

Witness my hand and official seal the day and year last aforesaid.

Received June 24th 1903.

At 2 O'clock P. M.
 Recorded July 31st 1903.

J. E. Evans

Transferred June 24th 1903.

S. W. Pasco

J. M. P.
 Notary