


WARD'S ADDITION

To
THE VILLAGE OF NEW LEXINGTON, O

APRIL 9th 1903

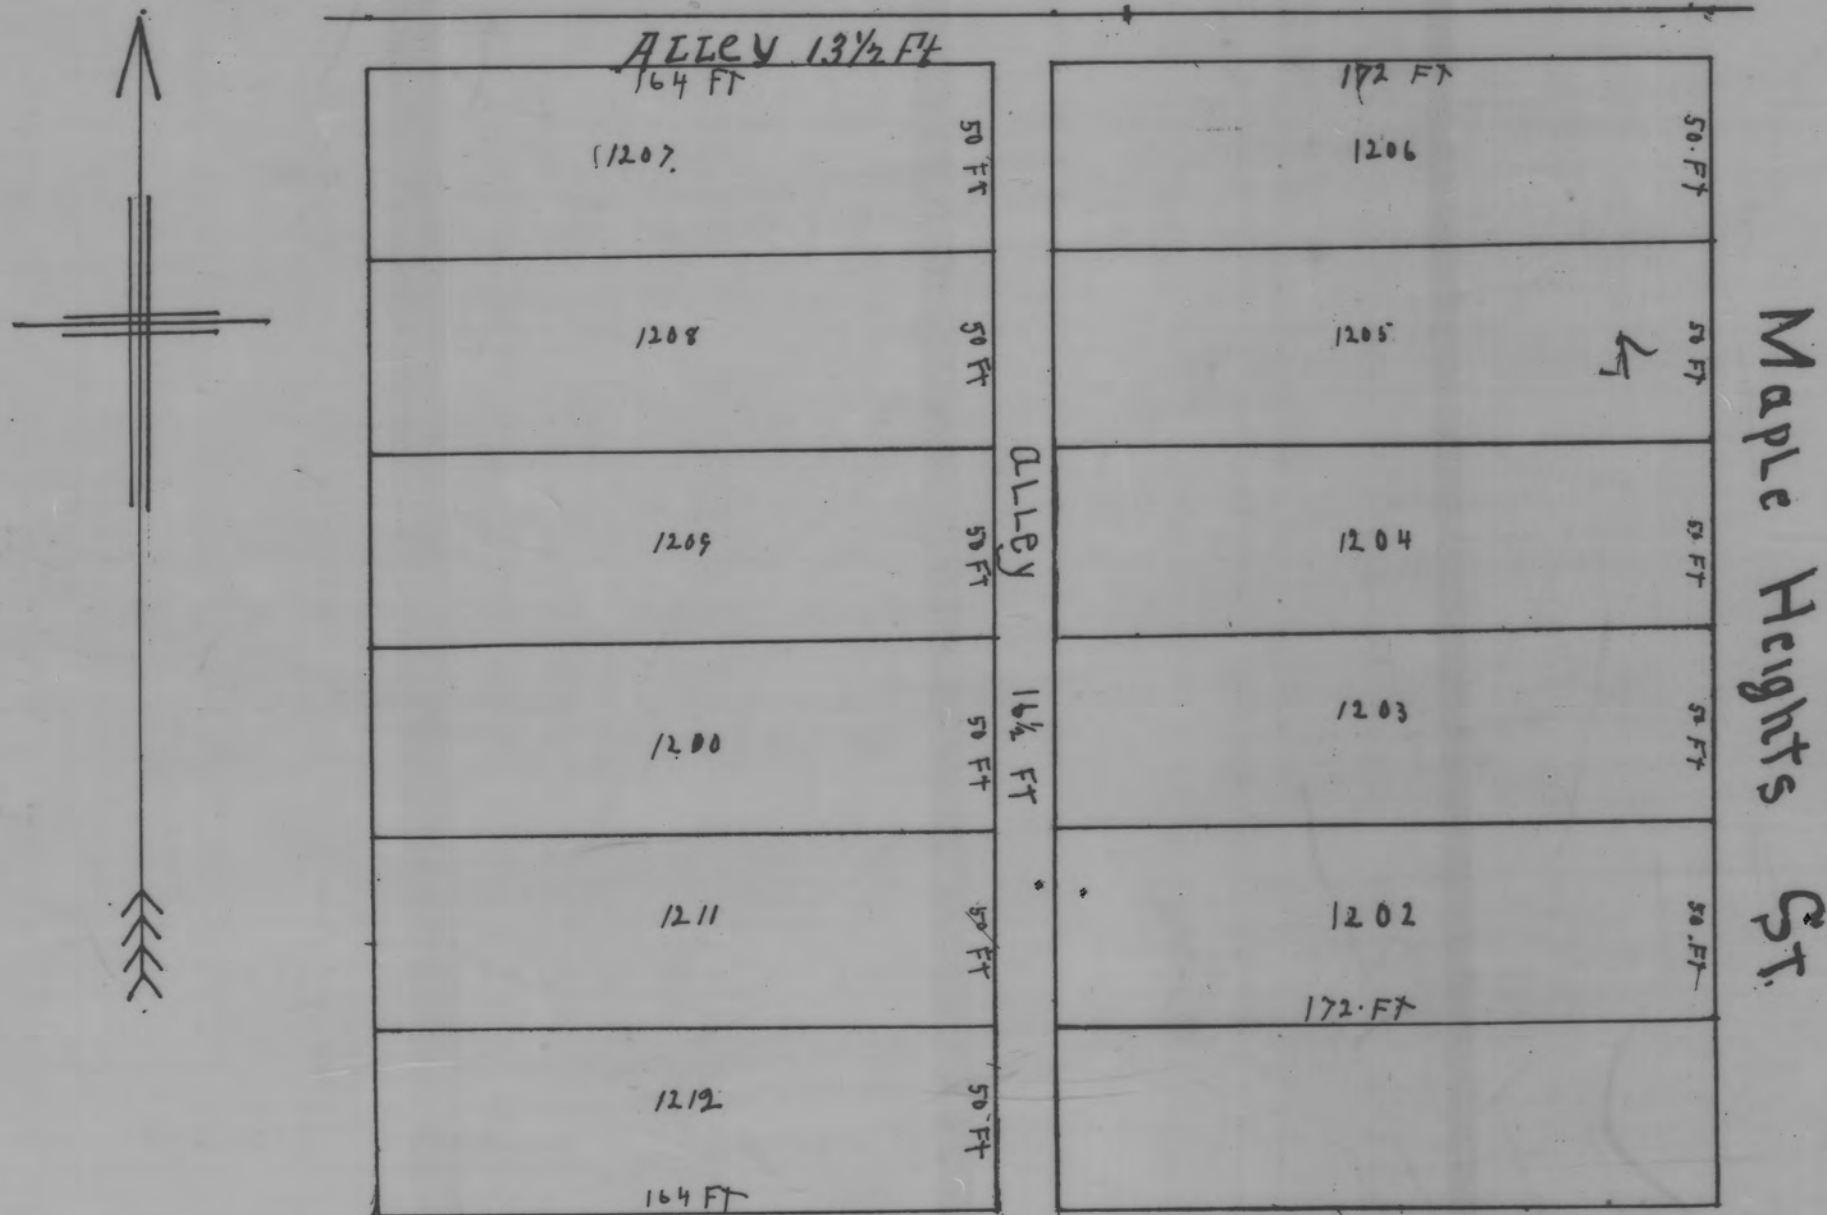

Scale - 50 feet to an inch By John Avery C.E.

This Addition is part of the S. W. 1/4 of the South East quarter of Section No. 9, T. 15, R. 15, Perry Co., O. the place of beginning is 1/2 rods north of the north-west corner of lot No. 365, in Reubens Addition to his first Addition, thence north 19 rods, thence east 21 rods + 9 links, thence south 19 rods, thence west 21 rods + 9 links, to the place of beginning. Containing 2 Acres + 85 rods.

Know all men by these Presents: That I Elvira S. Ward, the proprietor and owner, of the land and lots, described in the attached Plat, do hereby grant and dedicate to the public use all the streets and alleys laid out and named and designated in said plat of Elvira S. Ward's Addition to the Village of New Lexington, Perry County, Ohio.

In Witness Whereof I have hereunto set my hand, this 14th day of July 1903.

Signed and Acknowledged in presence of:

J. E. Ward
Wm. A. Allen

Elvira S. Ward.

The State of Ohio Perry County, S. J.:

Be it Remembered that on this 14th day of July 1903, before me the subscriber a Notary Public in and for said County, personally called Elvira S. Ward (Unmarried) and acknowledged the signing and dedication of the within described lots and lands, streets, alleys, and this plat thereof to be his voluntary act and deed for the uses and purposes therein mentioned.

In Witness Whereof, I have hereunto set my hand and seal, this 14th day of July 1903.

This Plat approved by the Council of the Village of New Lexington, O. by resolution passed August 11th 1903.

Attest: Rudd B. Esue
Clerk.

John P. Peule
Mayor

Wm. A. Allen
Notary Public
Perry Co. O.

Received for record August 12th 1903.
At 8²⁵ O'clock A.M.
Recorded August 24th 1903.

Transferred Aug 12th 1903
S. W. Pascoe
Auditor

J. C. Evans
Recorder

This Plat was reproduced thru the joint cooperation of T. Chris Wilson, Perry County Engineer and Nancy C. Howdysshell, Perry County Recorder

ATTEST: A Reproduction of Plat Book No. 3

Nancy C. Howdysshell
Nancy C. Howdysshell
Perry County Recorder