


BURLEY and WINTER'S

Extension of STAR STREET

Through their 4th. Addition
to the village of Crooksville
Perry County, Ohio.

Scale, 100 ft = in.
Section 21

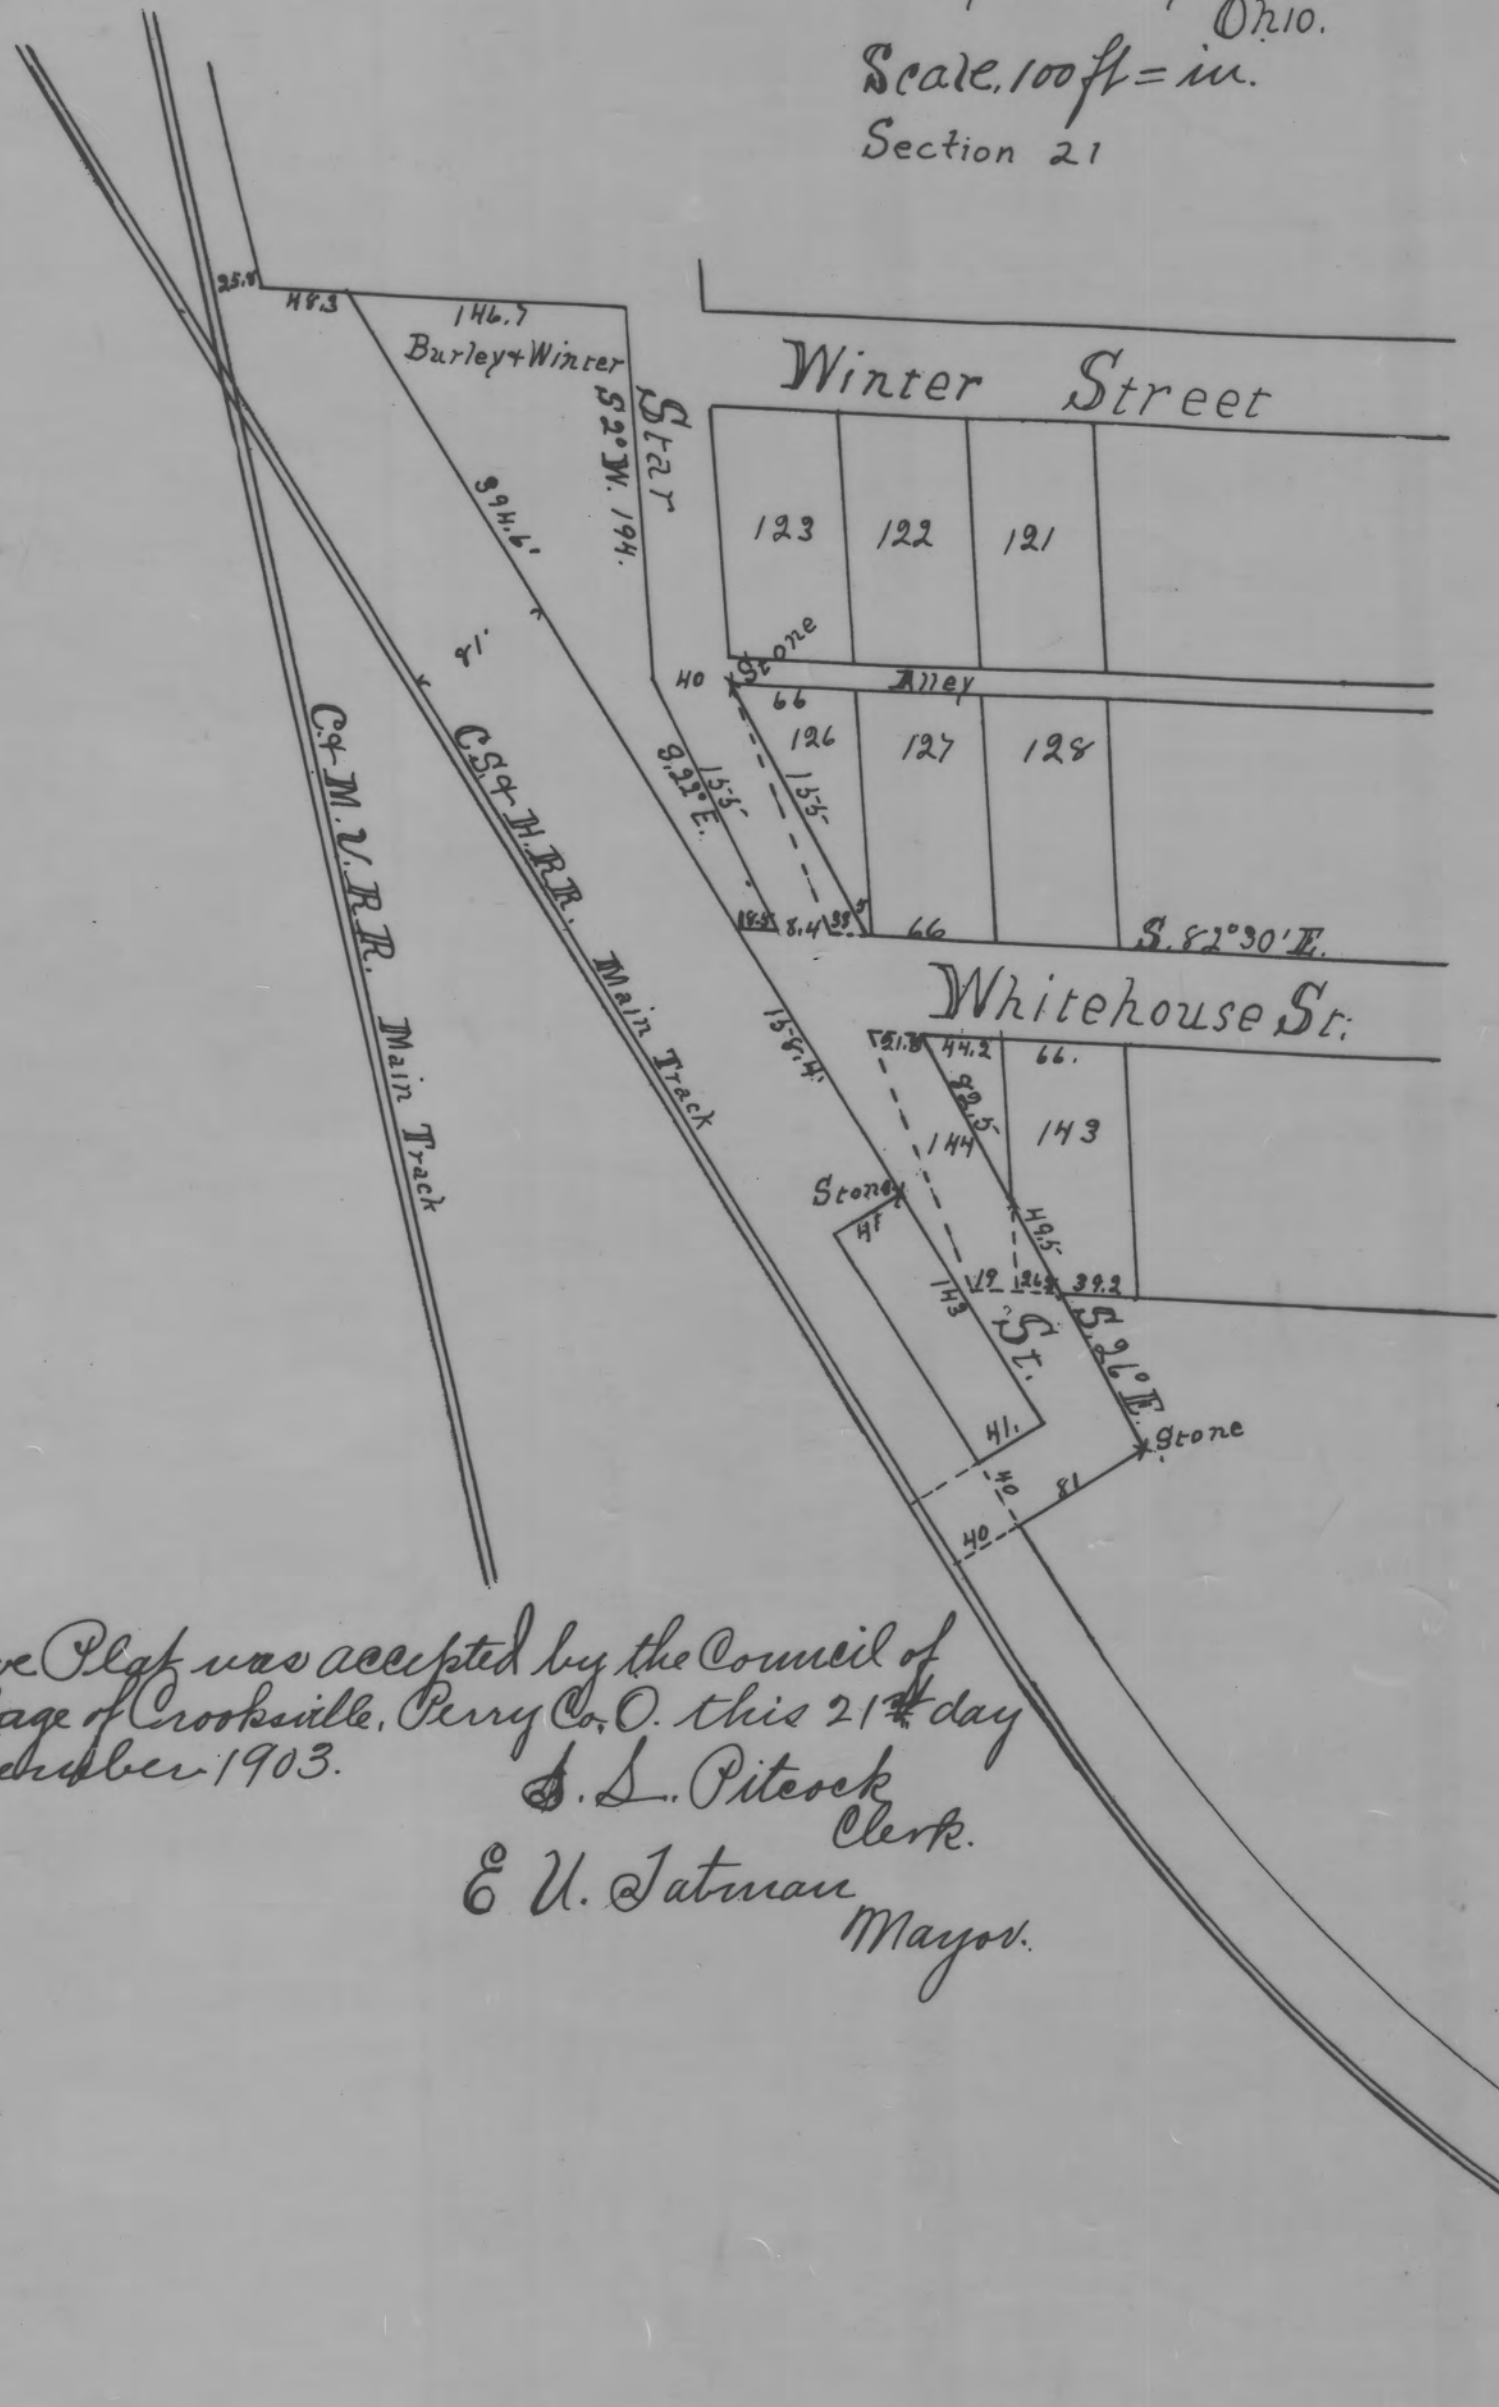

I hereby certify that at the instance of Burley & Winter, owners and proprietors of lots 126, 144 & 143 in Burley & Winter's 4th Addition to Crooksville, Perry County, Ohio, I surveyed the same and Platted an extension of Star Street through and over parts of said lots and replatted territory adjoining said Addition on the west and south. Stones were placed at the points indicated by the word stone. The distances are given in feet and tenths of a foot, and that the Plat is correct Surveyed September 15th 1897. J. C. Connor, C.E. Surveyor

We the undersigned W. N. Burley & Wilson Winter owners & proprietors of lots 126, 144 & 143 of Burley & Winter's 4th Addition to the Village of Crooksville, Perry County, Ohio, have laid out and extended Star Street over and across parts of said lots as shown by the foregoing Plat, and that we dedicate the same as a Street for the use of the Public as a highway in said Village. In Witness Whereof, We have hereunto set our hands this 18th day of November, 1903. Signed and acknowledged W. N. Burley Margaret S. Burley in presence of Wilson Winter Sarah C. Winter Ada L. Burley E. S. Saylor J. H. Winter

State of Ohio, Perry County, I do. Before me a Notary Public in and for said County, before me personally appeared W. N. Burley & Margaret S. Burley his wife Wilson Winter and Sarah C. Winter, his wife, and acknowledged the signing of the above Plat to be their voluntary act and deed for the purposes herein set forth.

In Witness Whereof, I have hereunto set my hand official seal this 18th day of November, 1903. E. S. Saylor Notary Public Perry Co. Ohio

Received for record, December 23rd 1903. At 2:30 O'clock, P.M. Recorded December 31st 1903. J. C. Connor Recorder

The above Plat was accepted by the Council of the Village of Crooksville, Perry Co. O. this 21st day of December 1903. S. L. Pitesek Clerk. E. U. Jatman Mayor.

This Plat was reproduced thru the joint cooperation of T. Chris Wilson, Perry County Engineer and Nancy C. Howdysshell, Perry County Recorder

ATTEST: A Reproduction of Plat Book No. 3 Nancy C. Howdysshell Nancy C. Howdysshell Perry County Recorder