


FAIRVIEW ADDITION TO CROOKSVILLE

This tract is part of the north west quarter of section 21, township 14, range 14, Perry County, Ohio
Beginning at the north east corner of said quarter section. Thence west 1306.4 feet, thence south 763 feet,
thence east 440 feet, thence north 1557 feet, thence east 866.4 feet, thence north 608 feet to the place
of beginning. Containing 19⁴⁵/₁₀₀ acres. Scale 100 feet to an inch April 21st, 1904 John Avery C.E.

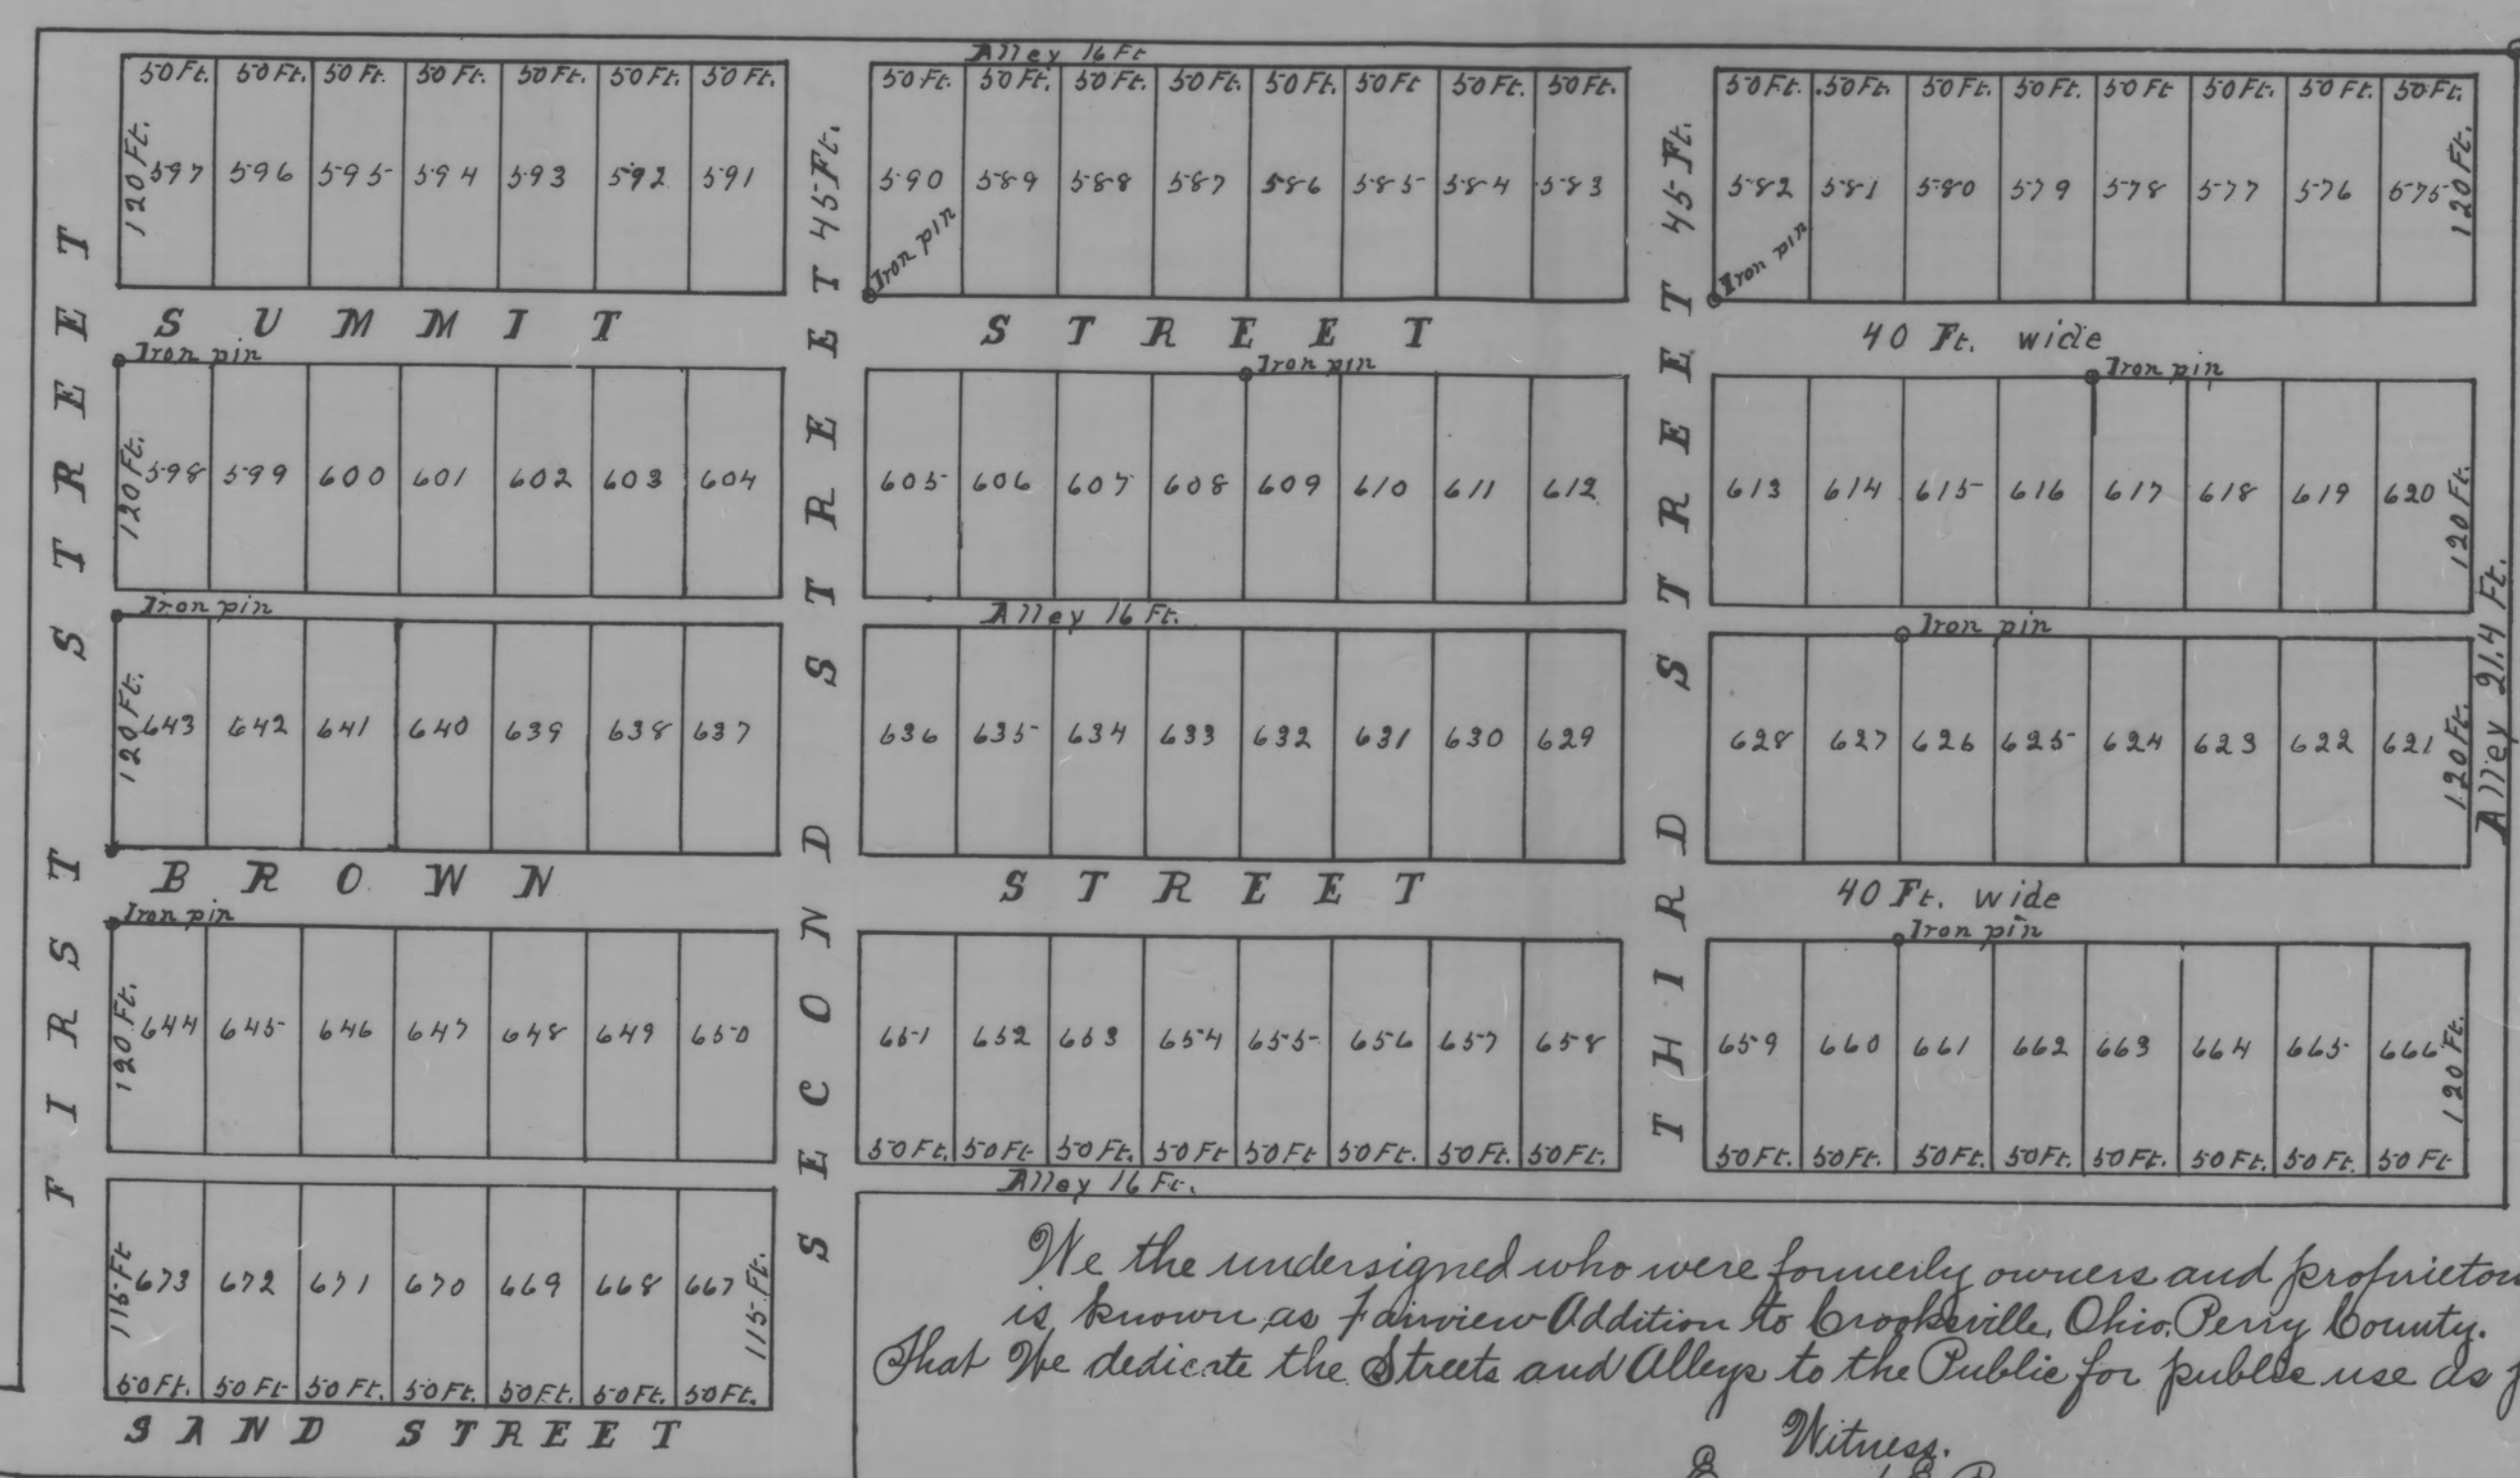

We the undersigned who were formerly owners and proprietors of the lands included in what is known as Fairview Addition to Crooksville, Ohio, Perry County, Ohio, do hereby certify that we dedicate the Streets and Alleys to the Public for public use as public ways

Witness:
 Emmet E. Brammon.
 Fred Brown.

J. C. Sowers.
 Flora Sowers.

State of Ohio, Perry County, S.S.
 Before me the undersigned a Notary Public within and for Perry County, Ohio, personally came J. C. Sowers and his wife Florence Sowers, and acknowledged the signing of this said Plat to be their voluntary act and deed, for the use and purposes therein mentioned.

Received for record April 22nd 1904. Transferred April 22nd 1904.
 S. W. Pascoe Auditor.
 J. C. Sowers.
 Notary Public.
 In and for Perry Co. Ohio.

This Plat was reproduced thru the joint cooperation of T. Chris Wilson, Perry County Engineer and Nancy C. Howdysshell, Perry County Recorder

ATTEST: A Reproduction of Plat Book No. 3
 Nancy C. Howdysshell
 Nancy C. Howdysshell
 Perry County Recorder