


SYCAMORE HEIGHTS

ADDITION TO

CROOKSVILLE

This tract is part of the north west quarter of section 28, Township 14, range 14, Perry County, Ohio.
 Beginning at the south west corner of said quarter section. Thence north 444 feet, thence east 620 feet,
 thence south 444 feet, thence west 620 feet to the place of beginning. Containing 6²/₁₀₀ acres.
 Scale 100 feet to one inch. April 8th. 1904 John Avery C.E

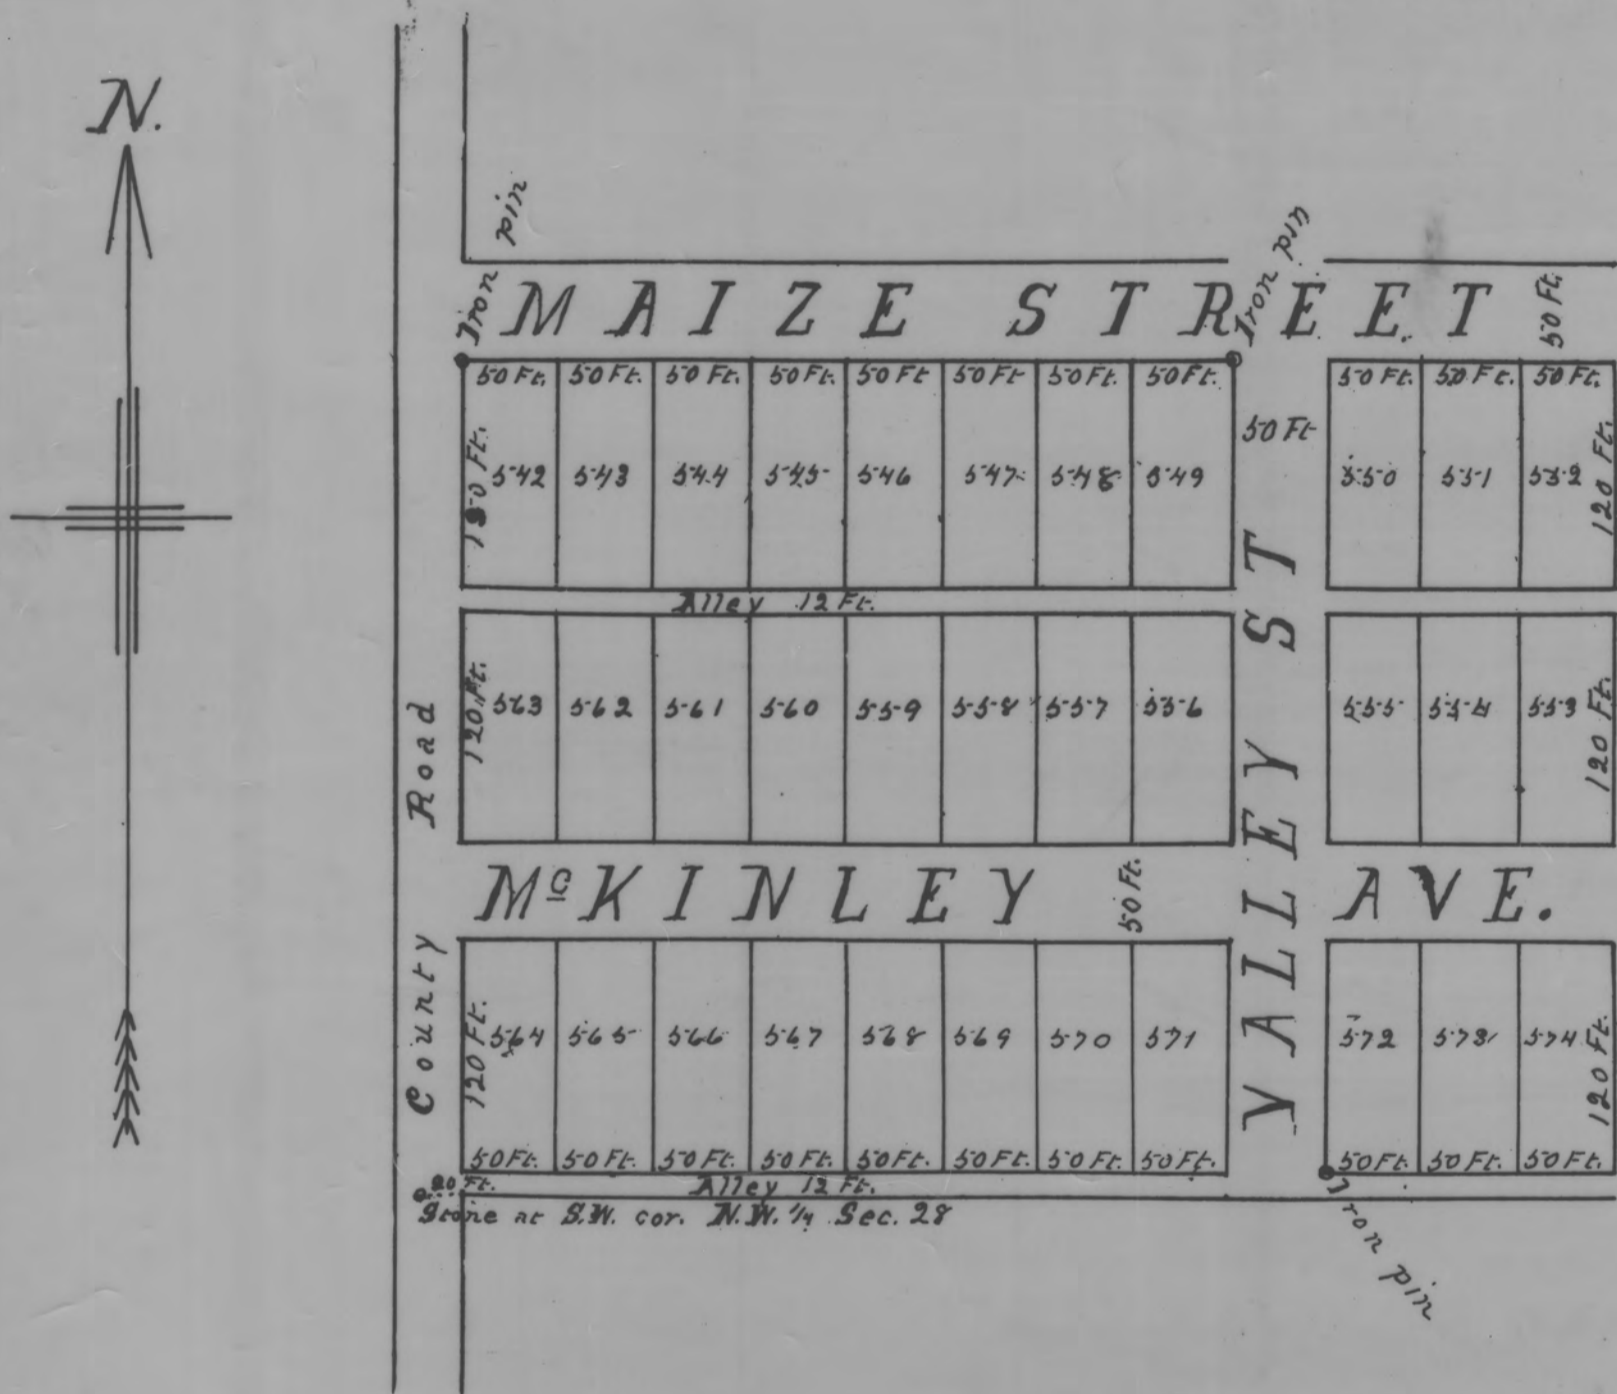

We, the undersigned, who was formerly owners and proprietors of the lands enclosed in what is known as Sycamore Heights addition to Perry County, Ohio, that we dedicate the streets and alleys to the public for public use, as public ways.

Witness: John S. Cyle. Albert Brown
 J. E. Powell Ola Brown

The State of Ohio, Perry County, ss.

Before me, the undersigned, a Notary Public in and for Harrison Township, Perry County Ohio, personally came Albert Brown and Ola Brown his wife and acknowledged the signing of the within plat. plat to be their voluntary act and deed for the use and purposes therein mentioned. In Witness whereof I have here unto set my hand this 12th day of May, A.D. 1904.

John S. Cyle
 Notary Public, Perry County
 Ohio. (Seal)

Transferred May 13th 1904.
 S. W. Pascoe, Auditor
 By J. W. Dry, Deputy

Received for record May 12th 1904
 at 3/30 school, P.M.
 Recorded May 21st 1904
 J. E. Evans, Recorder
 Perry Co. O.

This Plat was reproduced thru the joint cooperation of T. Chris Wilson, Perry County Engineer and Nancy C. Howdysshell, Perry County Recorder

ATTEST: A Reproduction of Plat Book No. 3
 June, 1981

Nancy C. Howdysshell
 Nancy C. Howdysshell
 Perry County Recorder