


J.L. BENNETTS 2ND. ADDITION TO


CROOKSVILLE.

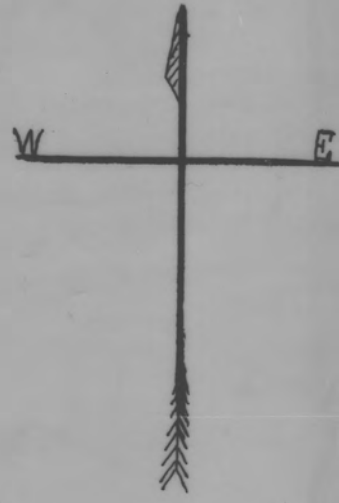

This Plat was reproduced thru the joint cooperation of T. Chris Wilson, Perry County Engineer and Nancy C. Howdysshell, Perry County Recorder

ATTEST: A Reproduction of Plat Book No. \_\_\_\_\_

*Nancy C. Howdysshell*  
Nancy C. Howdysshell  
Perry County Recorder

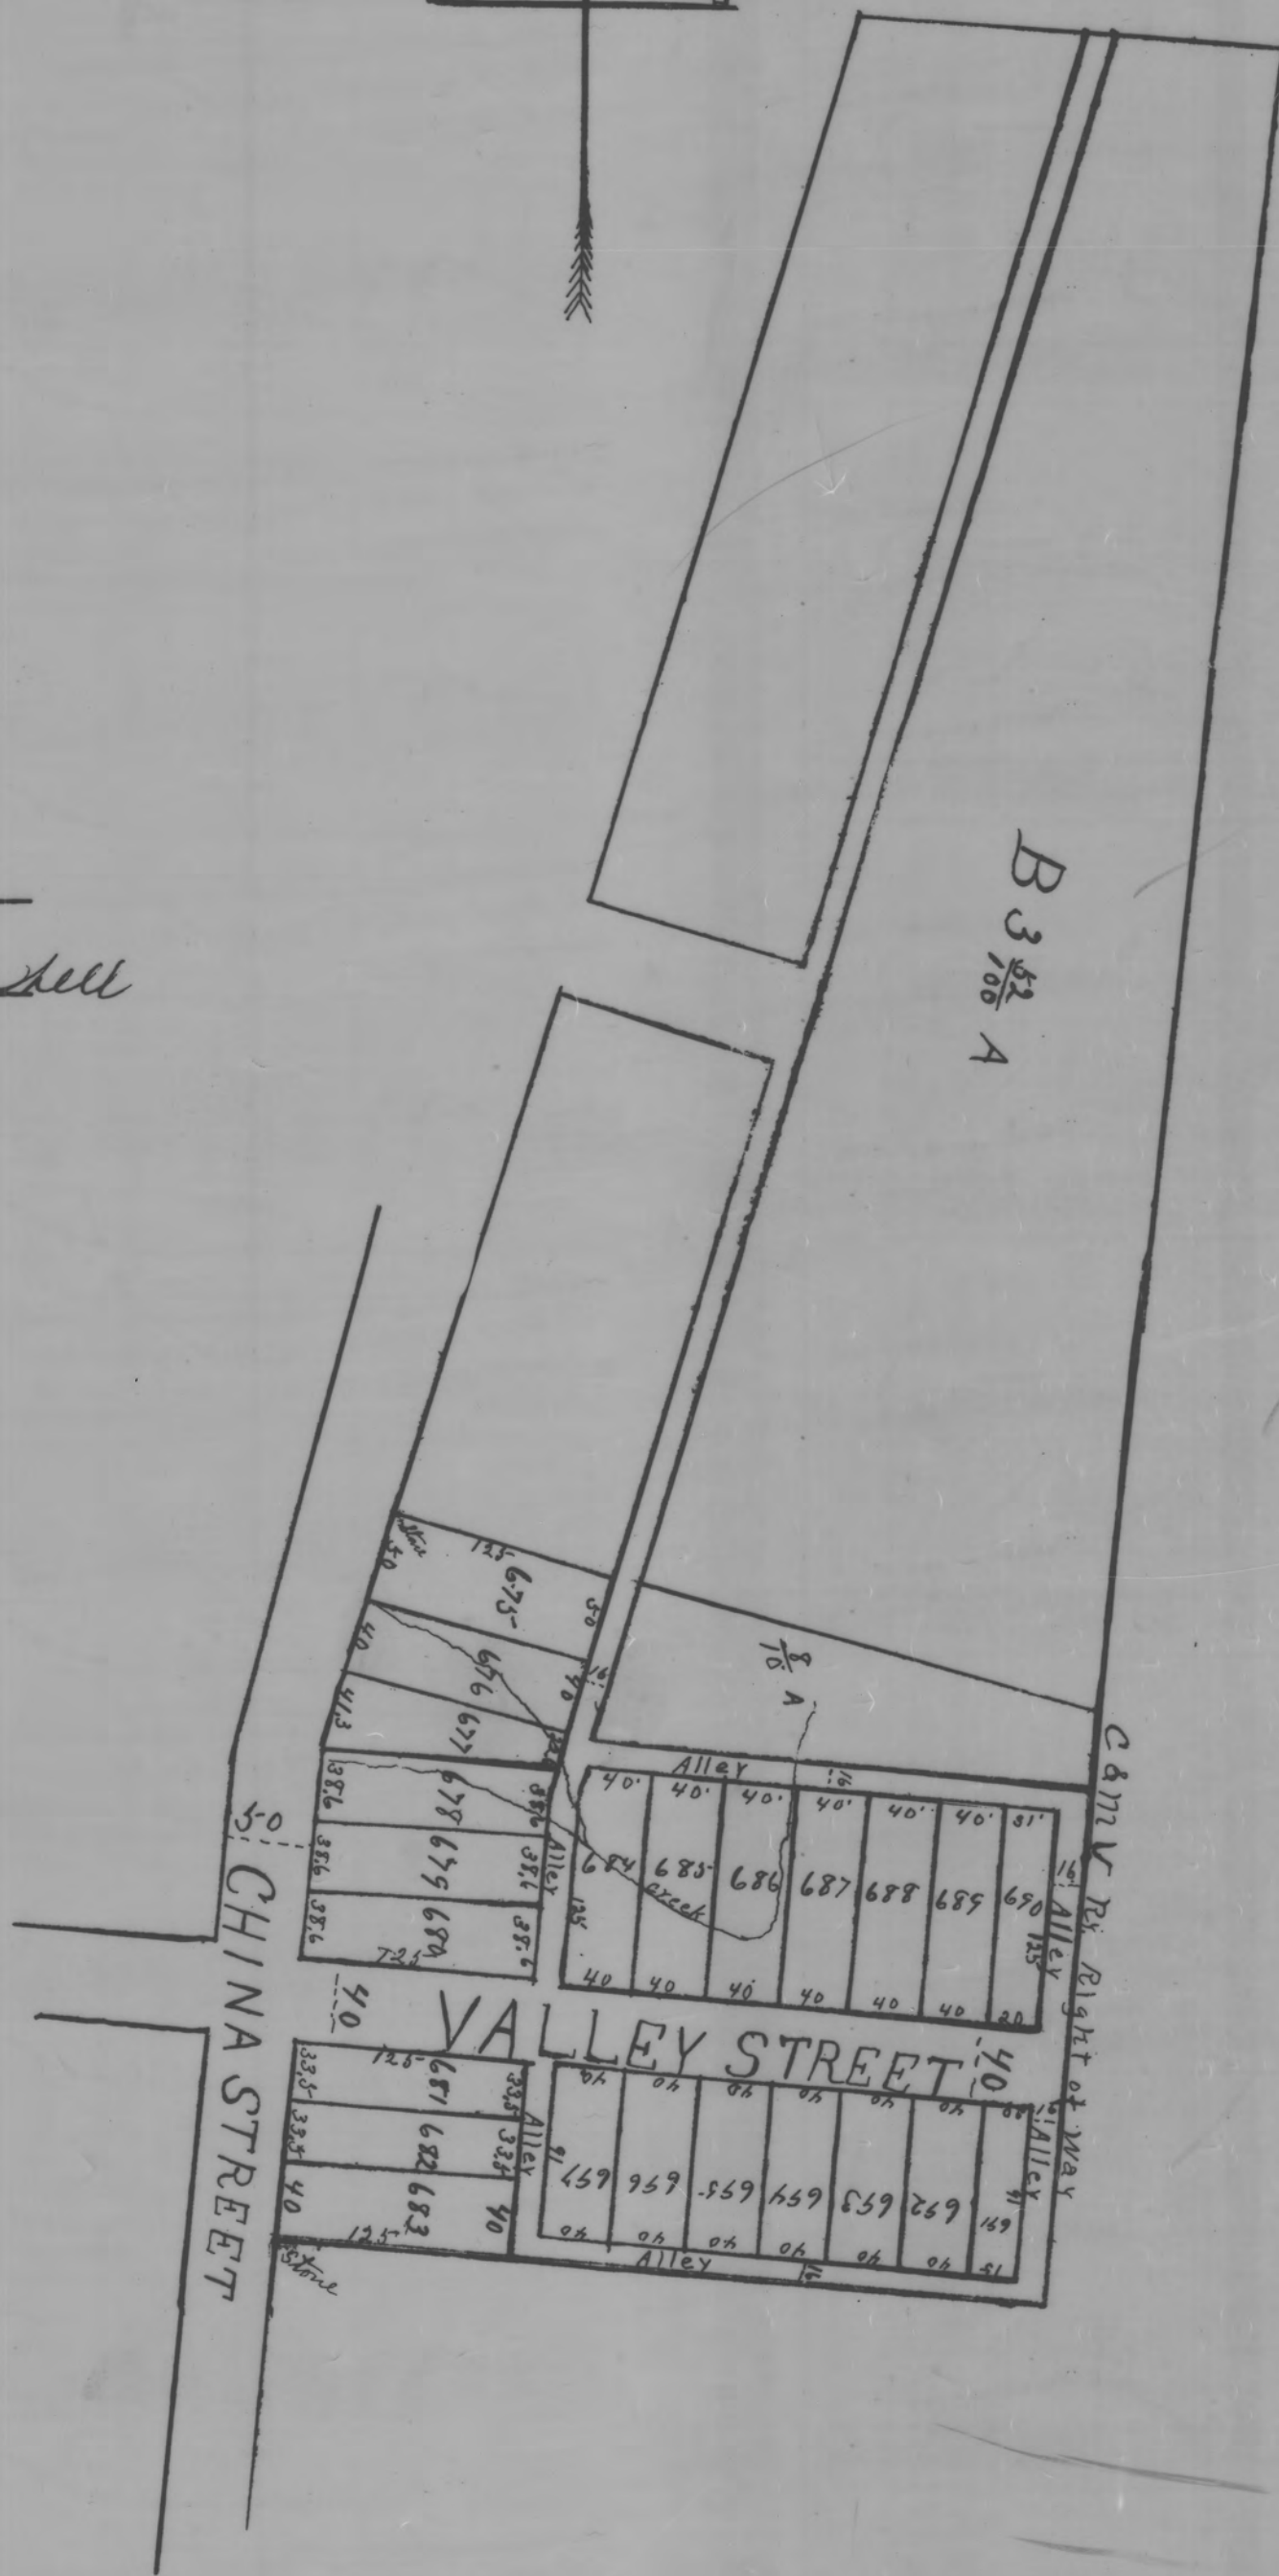

The following plat of lots is J L Bennetts Second addition to the village of Crooksville Perry County Ohio. The lots are situated in the South half of the South East 1/4 of Section 17 Town. 14 Range 14 Harrison Township Perry County, State of Ohio

Lot number 339 of the Terrace addition to the village of Crooksville lies adjacent to lot number 675 of the above second addition; lot number 675 lies on the south side of said lot 339

John Baillie County Surveyor  
Surveyed August 14 and 15 - 1905

The State of Ohio, Perry Co. SS:


Before me, the undersigned authority personally appeared J. L. Bennett and Rose A Bennett his wife, who acknowledged the signing of the same to be their voluntary act and deed, and we hereby dedicate the streets and alleys to the public use forever.

Signed and acknowledged in presence of  
Emmet E Braunow  
W. P. Dupler

J. L. Bennett  
Rose A Bennett

In testimony whereof, I have hereunto set my hand and official seal this 25<sup>th</sup> day of September, A.D. 1905

Received for Record Sept 29<sup>th</sup> 1905  
Recorded Oct 19<sup>th</sup> 1905

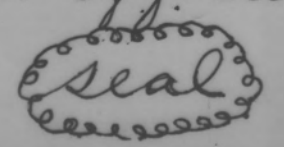

Emmet E Braunow