


DAVID LONGS FIRST ADDITION TO THORNVILLE

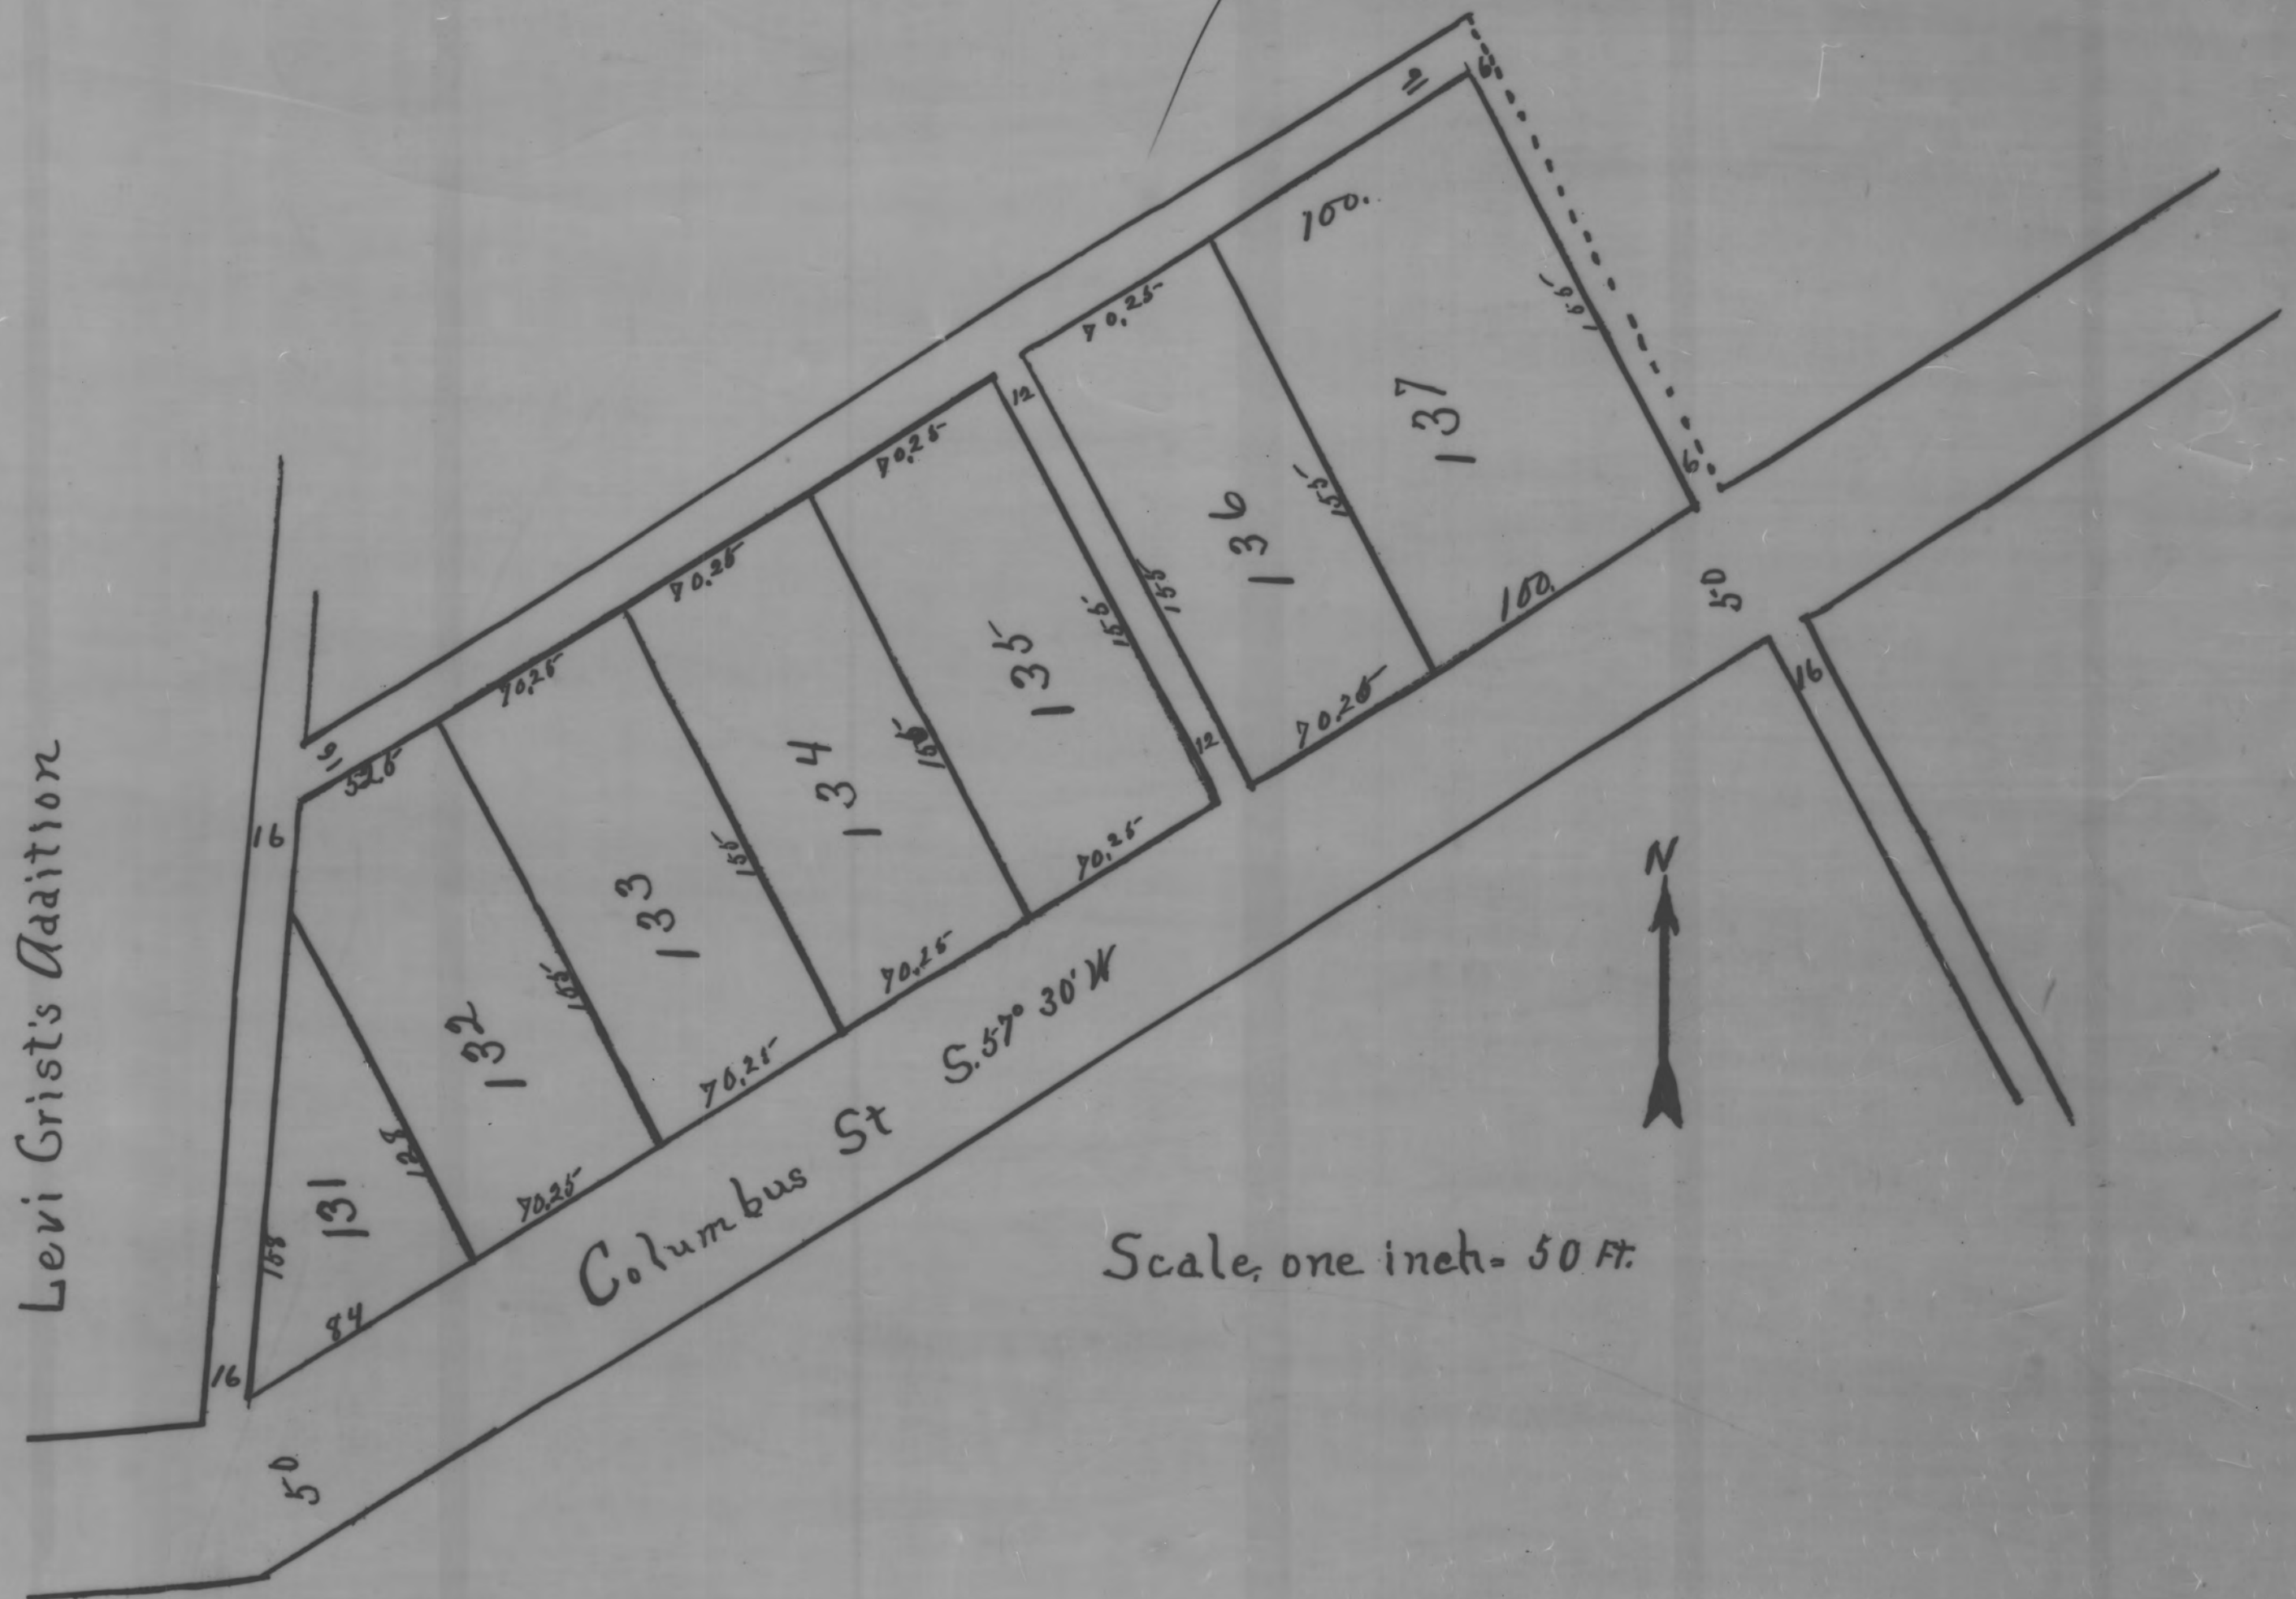

David Longs First addition to Thornville, Ohio is a part of a 3¹/₂ acre tract conveyed by Levi Crist to said David Long, and is situated in the South West Quarter of the South East Quarter of Section 9, Tp. 18, Range 17, Refugee Land.

I hereby certify that this is a correct plat of said Addition as surveyed by me Aug 12th 1905. The lots are of the dimensions and the streets and alley the width indicated on the plat.

Know all men by these presents: That I David Long (unmarried) Fred S Bully, Civil Engr. hereby dedicate to the Village of Thornville, Perry Co. Ohio for street and Alley purposes the streets and Alleys laid out on this plat In testimony whereof I have set my hand this 17th day of October 1905. David Long Witnesses { B. C. Neel, J. F. Lawyer

State of Ohio, Perry County, SS: Be it remembered that on this 17th day of October 1905 before me, the subscriber, a Notary Public in and for the said County, personally appeared David Long (single) and acknowledged the signing of this instrument to be his voluntary act and deed for the uses and purposes therein mentioned. In testimony whereof I have hereunto set my hand and official seal this 17th day of October 1905. J. F. Lawyer, Notary Public.

This is to certify that at a regular meeting held by the Council of the Village of Thornville Ohio on the 10th day of November, 1905, the within plat was duly approved by said council.

Witness our hands officially this 10th day of Nov. A.D. 1905- J. F. Lawyer, Mayor Clerk.

Transferred Dec 18th 1905
Geo. F. Drake Auditor

Received for record Dec 18th 1905 at 8^o o'clock A.M.

Recorded Dec 21st 1905 J. W. Baird Recorder

This Plat was reproduced thru the joint cooperation of T. Chris Wilson, Perry County Engineer and Nancy C. Howdysshell, Perry County Recorder

ATTEST: A Reproduction of Plat Book No. 3

June, 1981

Nancy C. Howdysshell
Perry County Recorder