


R.T. ADAMS

addition to
NEW LEXINGTON

This tract is a part of the South-west quarter of Section No. 9, Sp. No. 15, Range No. 15, Perry County Ohio.
Beginning at the North-east corner of said quarter section, thence South 797.25 ft., thence West 29 ft., to the place of beginning.
Thence West 169 ft., thence North 66 ft., thence West 16 ft., thence South 316.7 ft., thence South 52° East 238 ft., thence North 378.5 ft., to the place of beginning.
Containing 1 3/8 Acres.
June 12th 1906
John Avery, C.E.

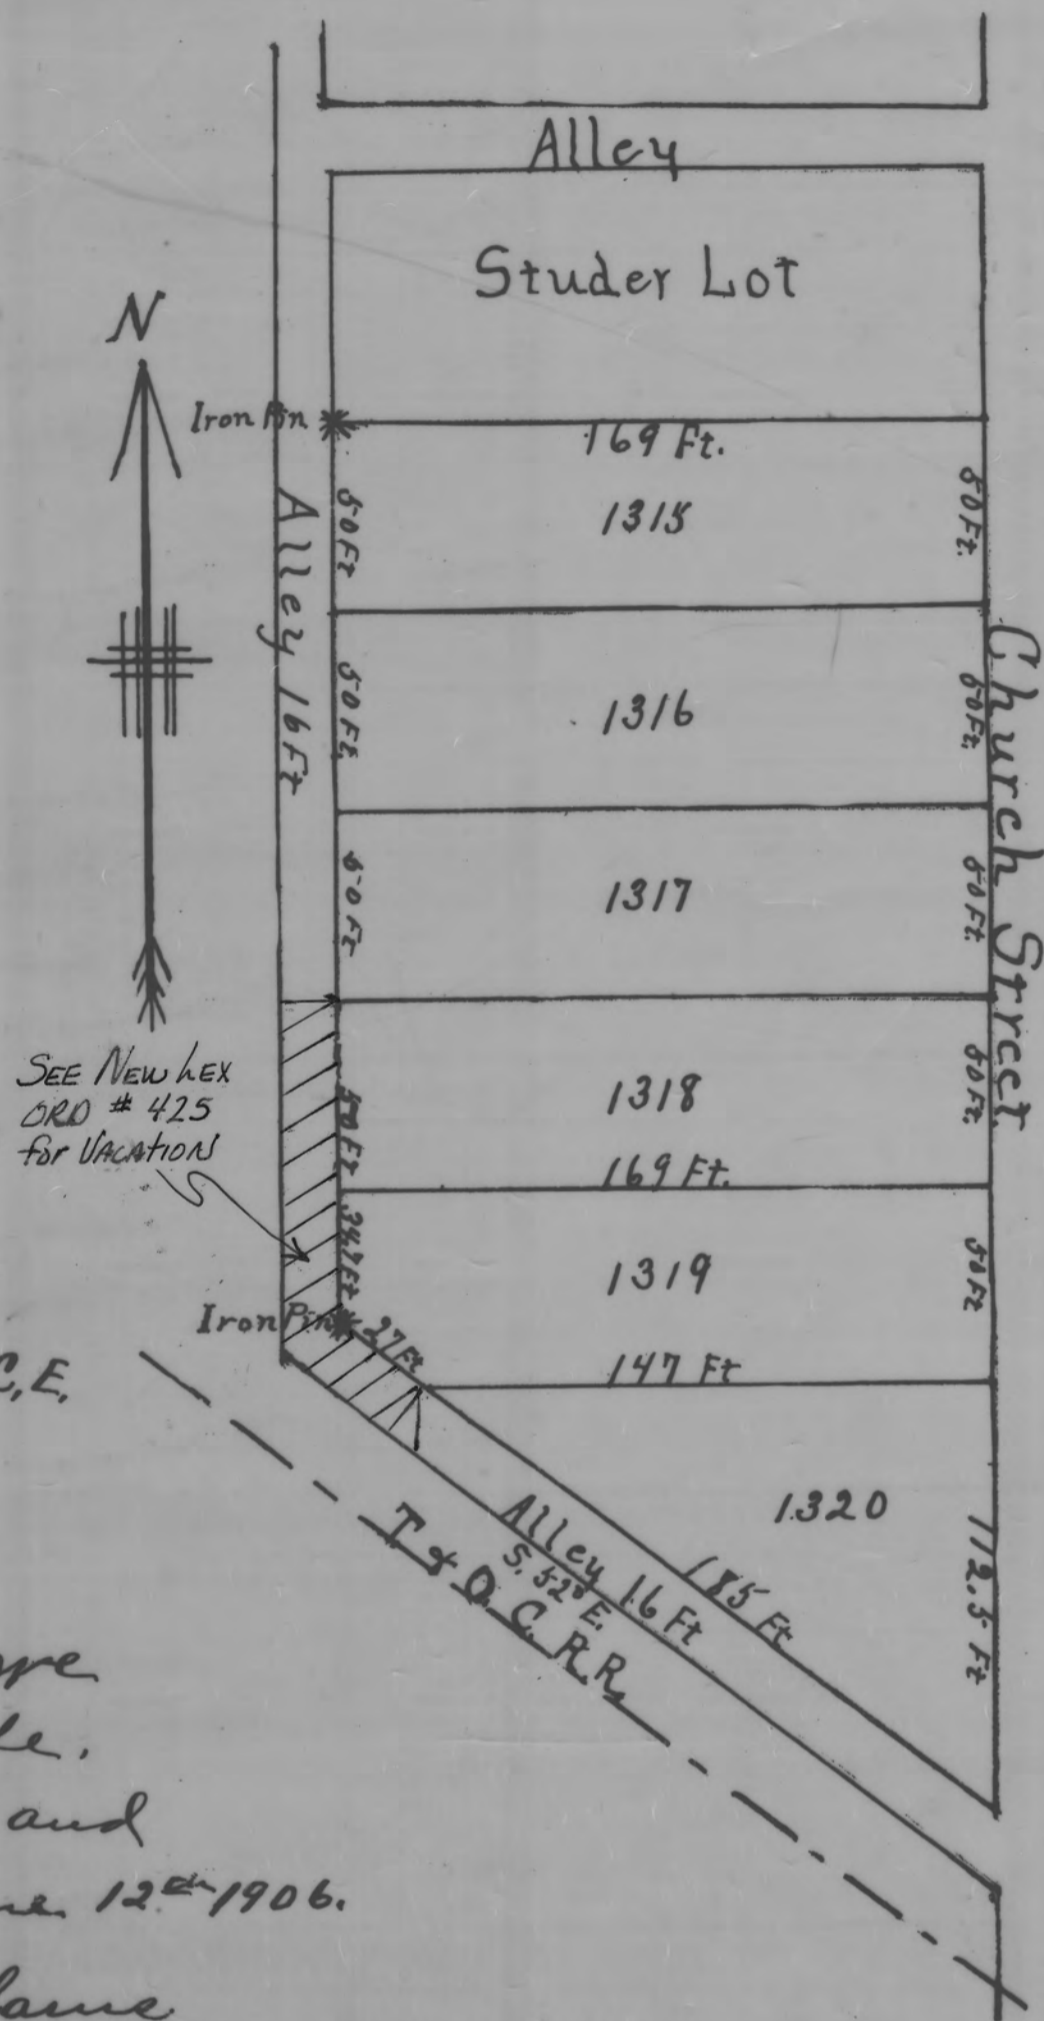

Dedication
Know all men by these presents, That we R.T. Adams and Susan Adams his wife, do hereby dedicate to public use the Streets and Alleys shown on the within plat. June 12th 1906.
Signed and acknowledged in presence of J. W. Allen G. L. Hays
R.T. Adams
Susan Adams

The State of Ohio, Perry County, S.S.: Be it remembered that on this 12th day of June 1906, before me, the subscriber, a Notary Public, in and for said County, personally came the above named R.T. Adams and Susan Adams and acknowledged the signing of the foregoing plat and dedication to be their voluntary act and deed, for the uses and purposes therein mentioned.

In witness whereof, I have hereunto subscribed my name and affixed my official seal on the day and year last above written
J. W. Allen, Notary Public.

This Plat approved by Council June 13th 1906

Rud B. Gue, Clerk of Council

Received for record June 16th 1906

At 9³⁵ A.M.

Recorded June 20th 1906

Transferred June 16th 1906.

J. W. Baird,
Recorder

Geo. F. Drake,
Auditor Perry Co Ohio.

This Plat was reproduced thru the joint cooperation of T. Chris Wilson, Perry County Engineer and Nancy C. Howdyshell, Perry County Recorder

ATTEST: A Reproduction of Plat Book No. 3

Nancy C. Howdyshell
Nancy C. Howdyshell
Perry County Recorder