

# COURT ADDITION TO ROSEVILLE

For sale by G.W.W. Walker.

The following is a description of a piece of land which is to be laid into lots that I surveyed for Dr. G.W.W. Walker of Roseville, Ohio,  
 Being a part of the south east quarter (1/4) of section four (4), Town fourteen (14), range fourteen (14) Harrison Township, Perry County, Ohio. Commencing in the south east corner of the above quarter (1/4) section, thence north on the east line of said section dividing the counties of Perry and Muskingum 598 ft, thence west 115.9 ft, thence south 433 ft, thence east 99 ft, thence south 165 ft to the middle of the south street, thence along the middle of said street 60 ft, to the place of commencing land containing 1.78 (one and seventy eight hundredths) acres.




I hereby certify that the above plat of lots is a true plat of the lots which I surveyed June 22, 1906  
 John Baillie  
 Co. Surveyor of Perry County, Ohio.

In Witness Whereof we have hereunto subscribed our names this 22<sup>nd</sup> day of September 1906,  
 Signed and acknowledged  
 in the presence of:  
 M. Dwight Walker,  
 David L. Melick

State of Ohio Muskingum County, Personally appeared before me the undersigned, a Notary Public in and for Muskingum Co Ohio, this 22<sup>nd</sup> day of Sept. 1906, George W. W. Walker and wife Zillah Walker, whose names are subscribed above and acknowledged the signing of the same to be their voluntary act and deed for all purposes required by law.  
 David L. Melick  
 Notary Public.

Rec. for Record Sept 24, 1906 at 3<sup>00</sup> P.M.  
 Recorded Sept. 25, 1906, F.W. Baird Recorder

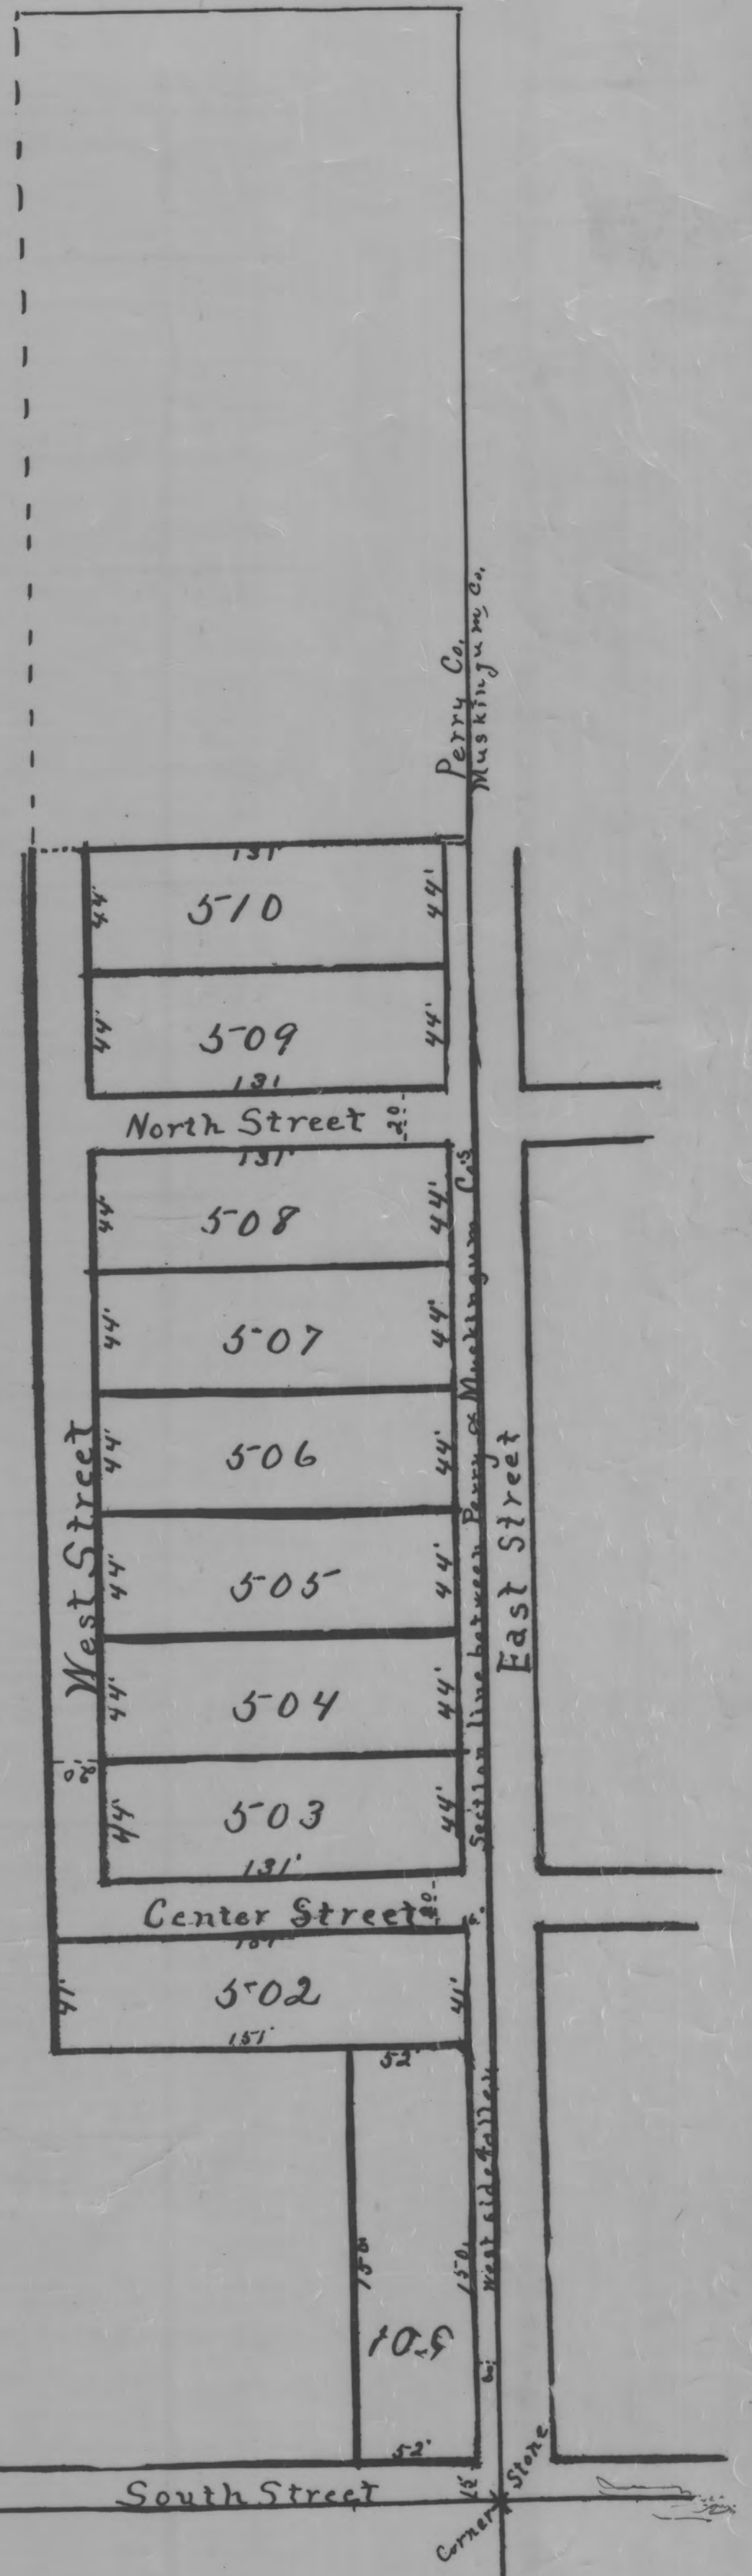

This Plat was reproduced thru the joint cooperation of T. Chris Wilson, Perry County Engineer and Nancy C. Howdysshell, Perry County Recorder

ATTEST: A Reproduction of Plat Book No. 3

June, 1981

Nancy C. Howdysshell  
 Nancy C. Howdysshell  
 Perry County Recorder