


# SCOTCH HEIGHTS

This Plat was reproduced thru the joint cooperation of T. Chris Wilson, Perry County Engineer and Nancy C. Howdysshell, Perry County Recorder

ATTEST: A Reproduction of Plat Book No. 3

*Nancy C. Howdysshell*  
Nancy C. Howdysshell  
Perry County Recorder

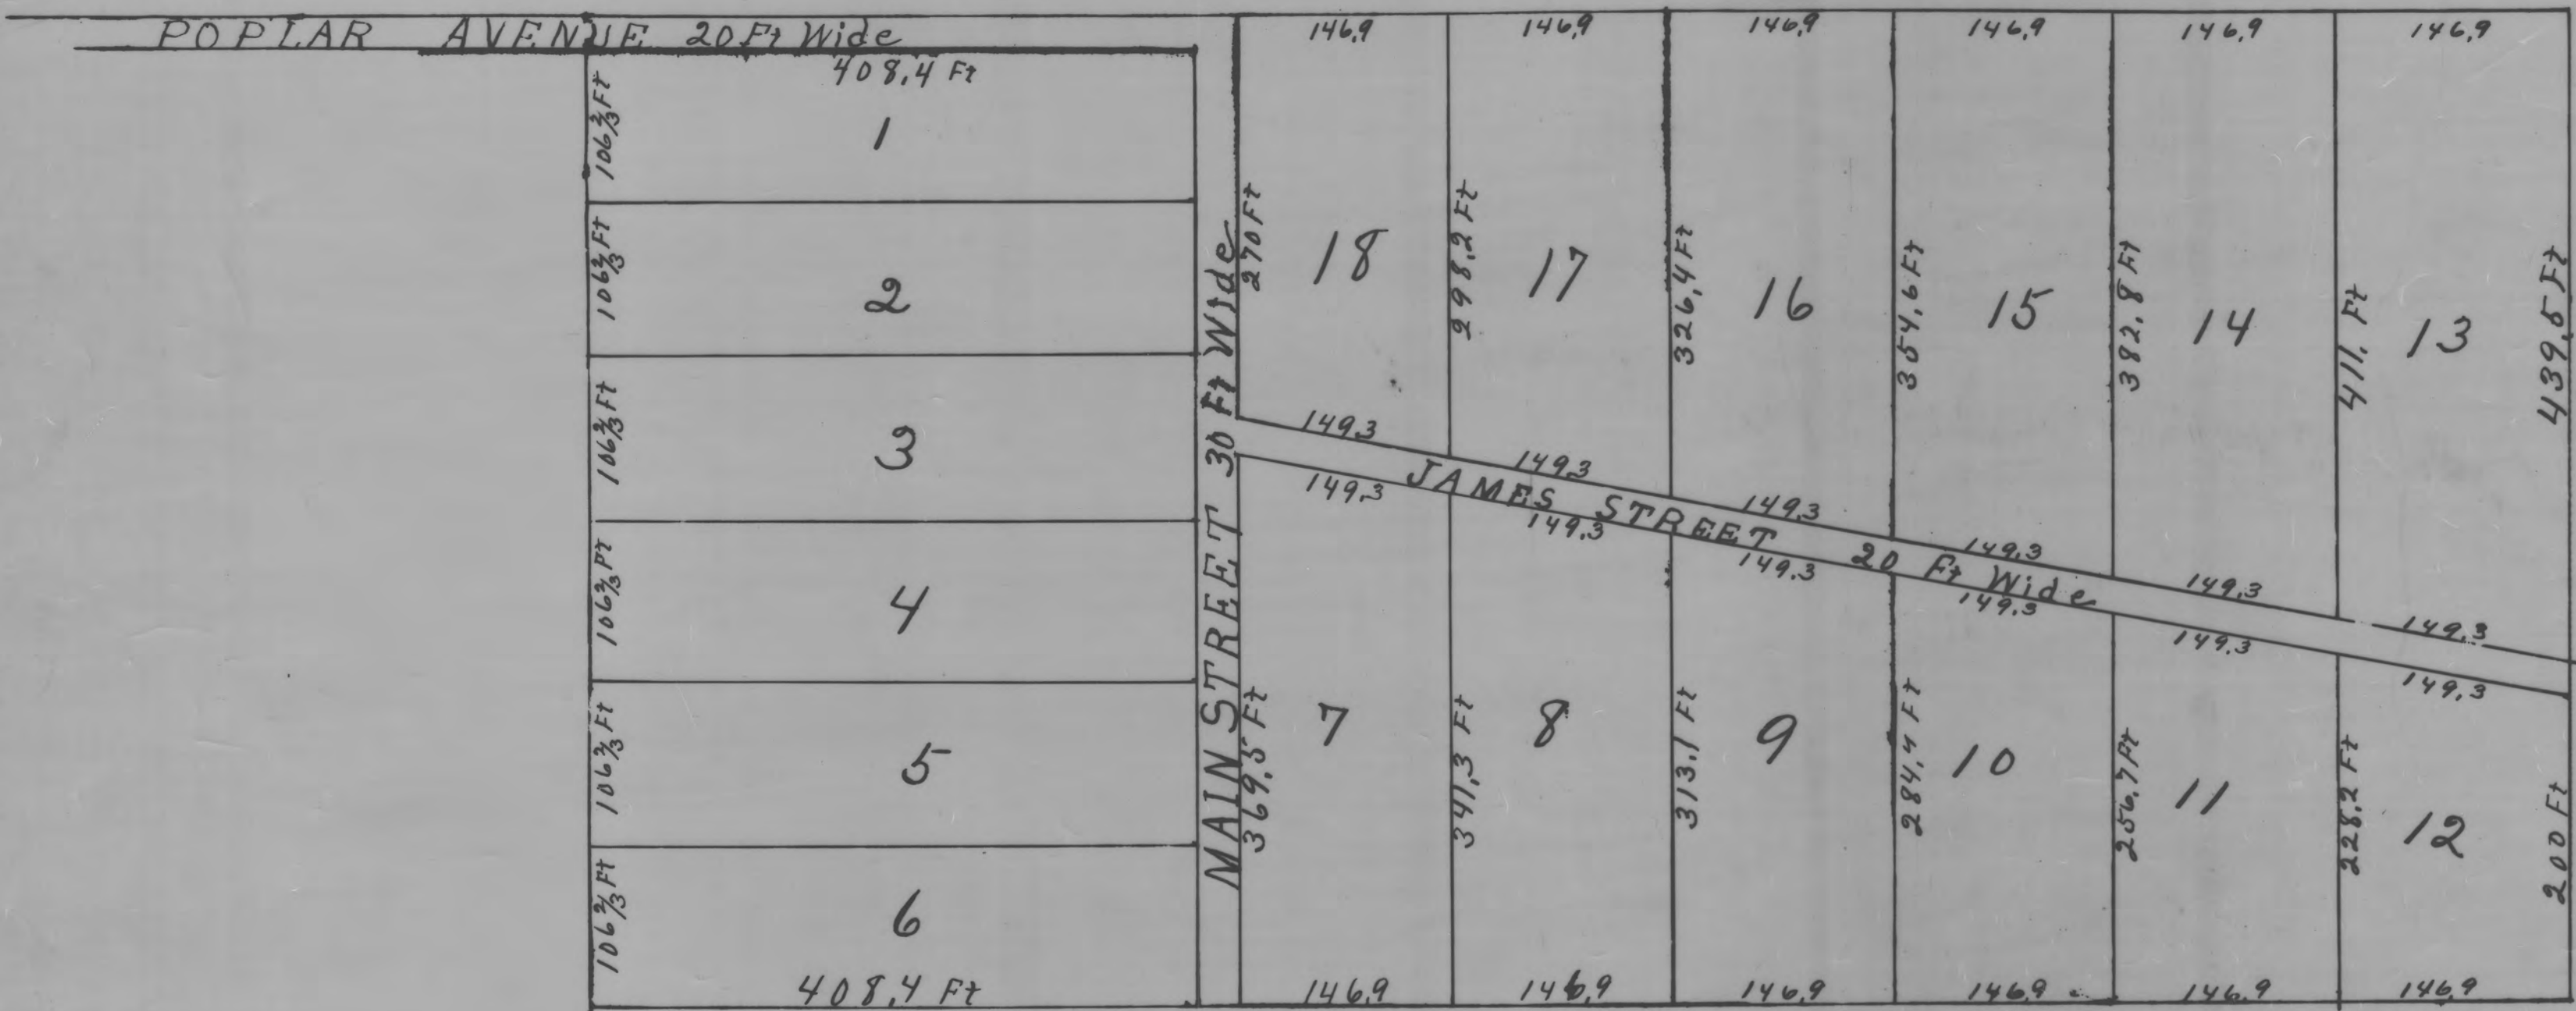

This tract is a part of the South East quarter of Sec. No 33; Tp. 14 Range 14 Perry County Ohio. Beginning at the North East corner of the South East quarter of the South East 1/4 of said Sec. 33 thence South 660 ft, thence west 1320 ft, thence North 640 ft, thence North 188<sup>2</sup> West 1325 ft thence north 20 ft, thence South 88<sup>2</sup> East 1325 ft, thence East 1320 ft to the place of beginning containing 20 <sup>60</sup>/<sub>100</sub> Acres.

Scales 100 ft to one inch  
March 21st 1907.  
John Henry C. E.

In Witness Whereof J. C. McCaslin and Amanda McCaslin his wife the owners and proprietors of the above and foregoing land, who hereby dedicate all of the Streets and Alleys on said plat for public use, have hereunto set their hands this 23<sup>rd</sup> day of March 1907.  
Executed in presence of: J. B. Williams  
M. Sammes.

J. C. McCaslin.  
Amanda McCaslin.

The State of Ohio, Perry County S. S. Deit remembered that on this 28 day of March 1907 personally came the above named J. C. McCaslin and Amanda McCaslin, his wife and acknowledged the signing of the same to be their voluntary act and deed for the uses and purposes aforesaid.

In Testimony whereof I have hereunto subscribed my name and affixed my official seal on the day and year last aforesaid. J. B. Williams  
Notary Public, Perry County

Rec. for Record, Mch. 27<sup>th</sup> 1907 at 10<sup>th</sup> A.M.  
Recorded Mch 28<sup>th</sup> 1907,

J. W. Baird, Recorder