


Sec. 5

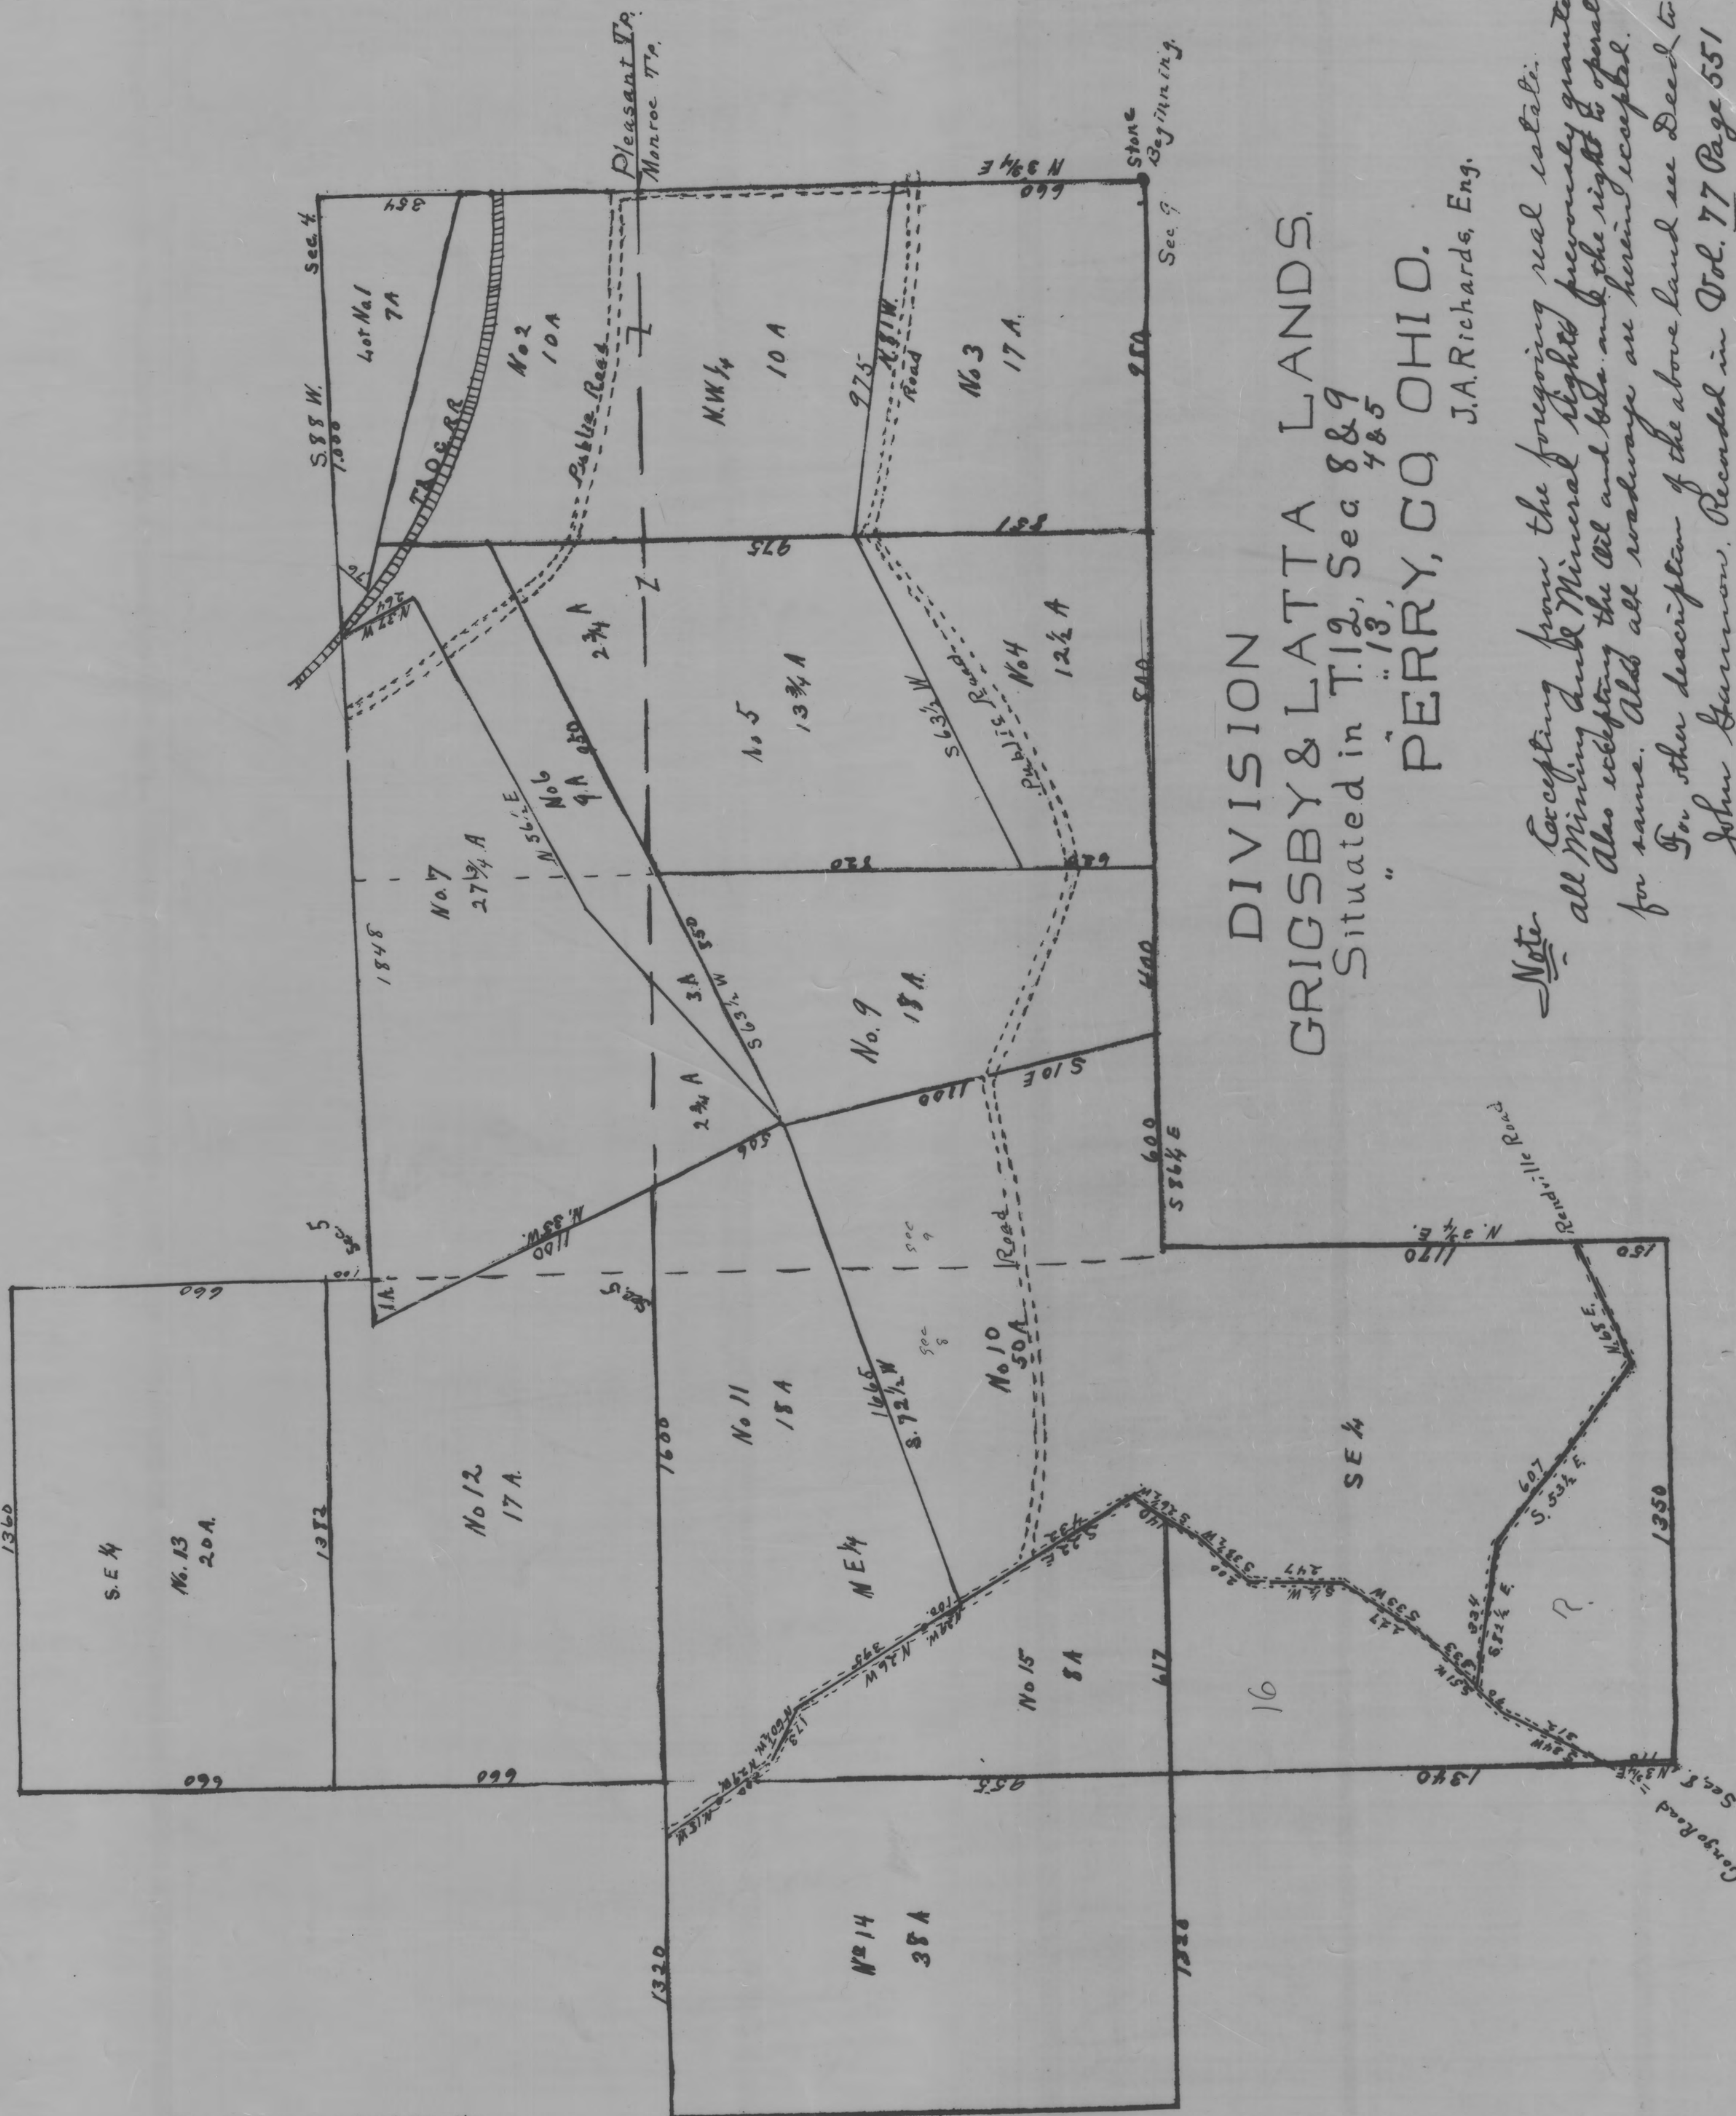

DIVISION  
GRIGSBY & LATTA LANDS.  
Situated in T. 12, Sec 8 & 9  
" PERRY, CO OHIO.

J.A. Richards, Eng.

*Note* - Excepting from the foregoing real estate all Mining and Mineral Rights previously granted. Also excepting the Oil and Gas and the right to operate for same. All other roadways are herein excepted.

For other description of the above land see Deed to John Gannon. Recorded in Vol. 77 Page 551 Perry County Records. John Gannon.

Received for record  
June 8<sup>th</sup> 1910 at 10.00 AM  
Recorded June 9<sup>th</sup> 1910 J.M. Baird Recorder.

This Plat was reproduced thru the joint cooperation of T. Chris Wilson, Perry County Engineer and Nancy C. Howdysshell, Perry County Recorder

ATTEST: A Reproduction of Plat Book No. 3  
*Nancy C. Howdysshell*  
Nancy C. Howdysshell  
Perry County Recorder