


CHALFANTS

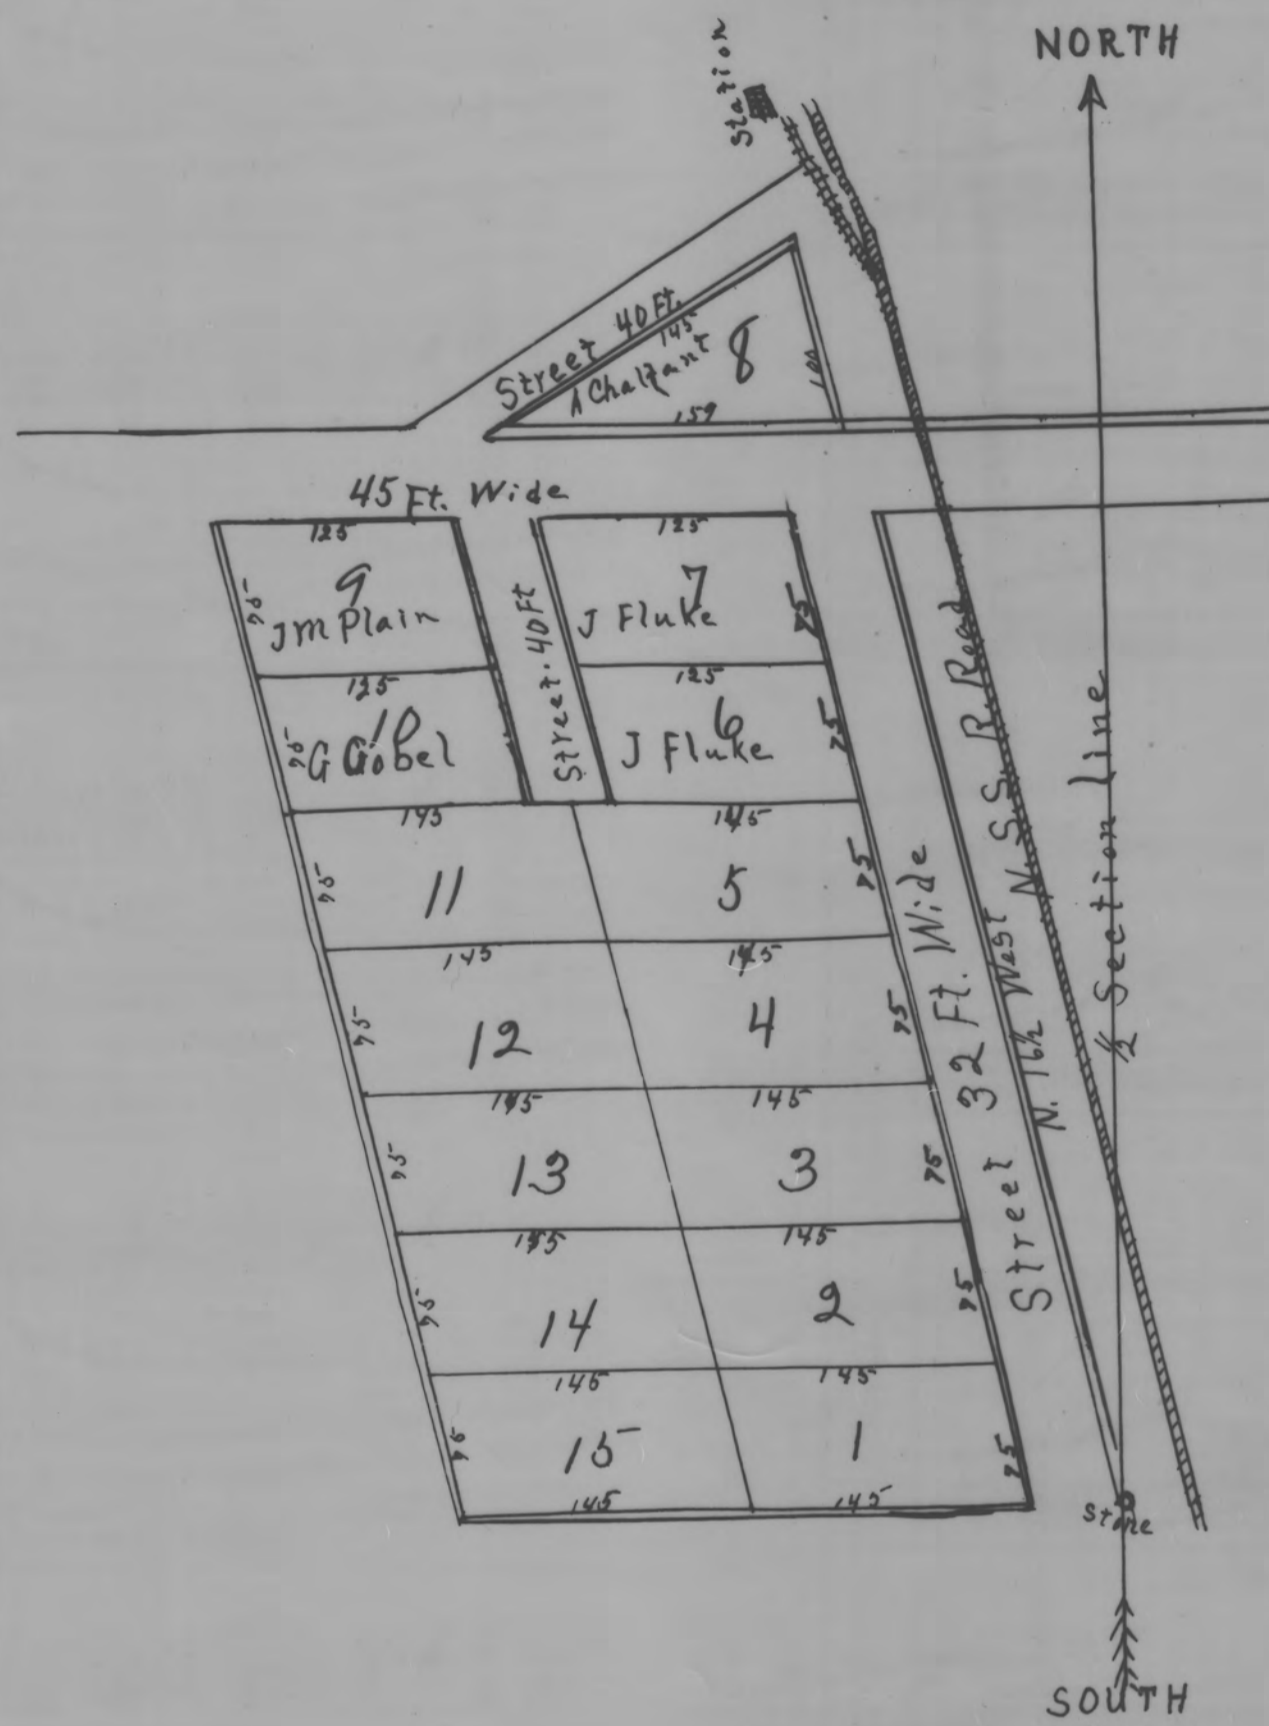

Description of plat of Chalfants, Perry County Ohio:
 Being a part of the North half of the North West quarter of section Twenty two (22) Township
 Seventeen (17) Range Sixteen (16) commencing at the south East corner of said half quarter
 marked as stone on plat. The numbers of lots is in red ink, and the length and breadth in black ink.
 The width of Streets are on the plat Scale 100 ft to one inch. Surveyed and platted for Robert Chalfant
 May 1877 Containing (4.05) Four and Five tenths acres.

The State of Ohio Muskegon County S.B. Samuel McCortney being duly sworn
 says that he was County Surveyor of Perry County Ohio for six years from 1876 to 1882 and that
 in the month of May 1877 the said affair made for Robert Chalfant a plat of certain lands
 then owned by said Chalfant, being the lands above described, and that the above and
 foregoing plat is a true copy of the original plat made by me for said Chalfant in 1877
 which original plat contained a dedication by said Chalfant of the Streets intersecting
 said platted lands to Public use.
 Samuel McCortney

Sworn to before me and subscribed in my presence this 1st day of July
 1908.
 (Seal) C. T. Marshall
 Notary Public

Rec for Record August 20th 1908
 at 10³⁰ A.M.
 Recorded Sept 11th 1908

This Plat was reproduced thru the
 joint cooperation of T. Chris
 Wilson, Perry County Engineer and
 Nancy C. Howdysshell, Perry County
 Recorder
 ATTEST: A Reproduction of Plat Book No. 3
 Nancy C. Howdysshell
 Perry County Recorder

J. W. Baird
 Recorder