


This Plat was reproduced thru the joint cooperation of T. Chris Wilson, Perry County Engineer and Nancy C. Howdysshell, Perry County Recorder

ATTEST: A Reproduction of Plat Book No. 3

June, 1981

*Nancy C. Howdysshell*  
Nancy C. Howdysshell  
Perry County Recorder

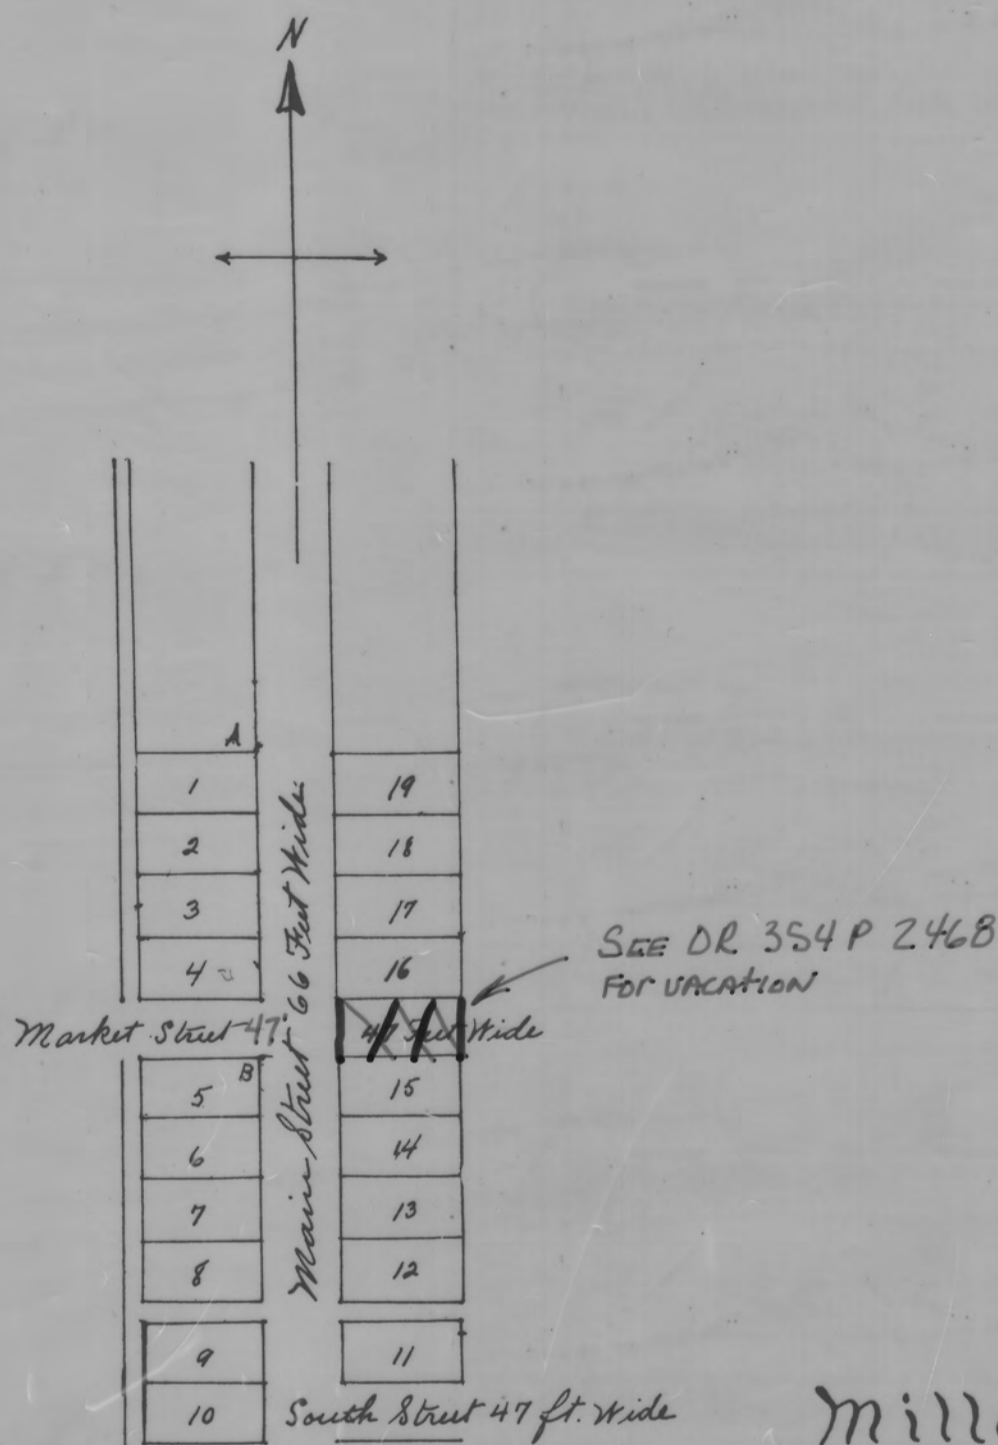

By a scale of 5 perches to 1/2 an inch  
at A and B are Streets

Plat of  
**MILLERSTOWN**  
Monroe Tp.  
Perry County, Ohio.

The lots in Millerstown are each 66 feet wide and 135 feet long and contain 32 sq. perches of land each. Main Street and alleys parallel thereto run North and South. The other streets and alleys run East and West, the alleys are 12 feet wide. Surveyed for the proprietor Jacob Miller, March 26 and 27, 1834 by James Brown Surveyor of Perry County.

I hereby certify the above town plat to be a true plat from the copy of survey.  
James Brown, Co. S.

State of Ohio, Perry Co. S.S.

Personally appeared before me the subscriber one of the acting Justices of the Peace in and for said county Jacob Miller who acknowledged the above plat and that said town was laid — by his consent and directions.

Given under my hand and seal this 6<sup>th</sup> June A. D. 1834.

J. McDonald, J. P. SEAL

Received for Record June 8<sup>th</sup>, 1834  
Recorded June 10<sup>th</sup>, 1834.

EXD

Attest: Am. F. Moller, Rec.

The State of Ohio, Perry County, S.S.

I do hereby certify the foregoing to be a full and true copy of the original as found recorded in book F, page 135.

Attest: Henry Sherlock, Recorder

Copied January 20<sup>th</sup>, 1853, By order of Commissioners said County

Copied Feb. 22<sup>nd</sup>, 1916, By order County Commissioners of said County  
Transferred from Book 2 to Book 3.