


This Plat was reproduced thru the joint cooperation of T. Chris Wilson, Perry County Engineer and Nancy C. Howdysshell, Perry County Recorder

ATTEST: A Reproduction of Plat Book No. 3

June, 1981

Nancy C. Howdysshell
Nancy C. Howdysshell
Perry County Recorder

"CROOKSVILLE" BROWN

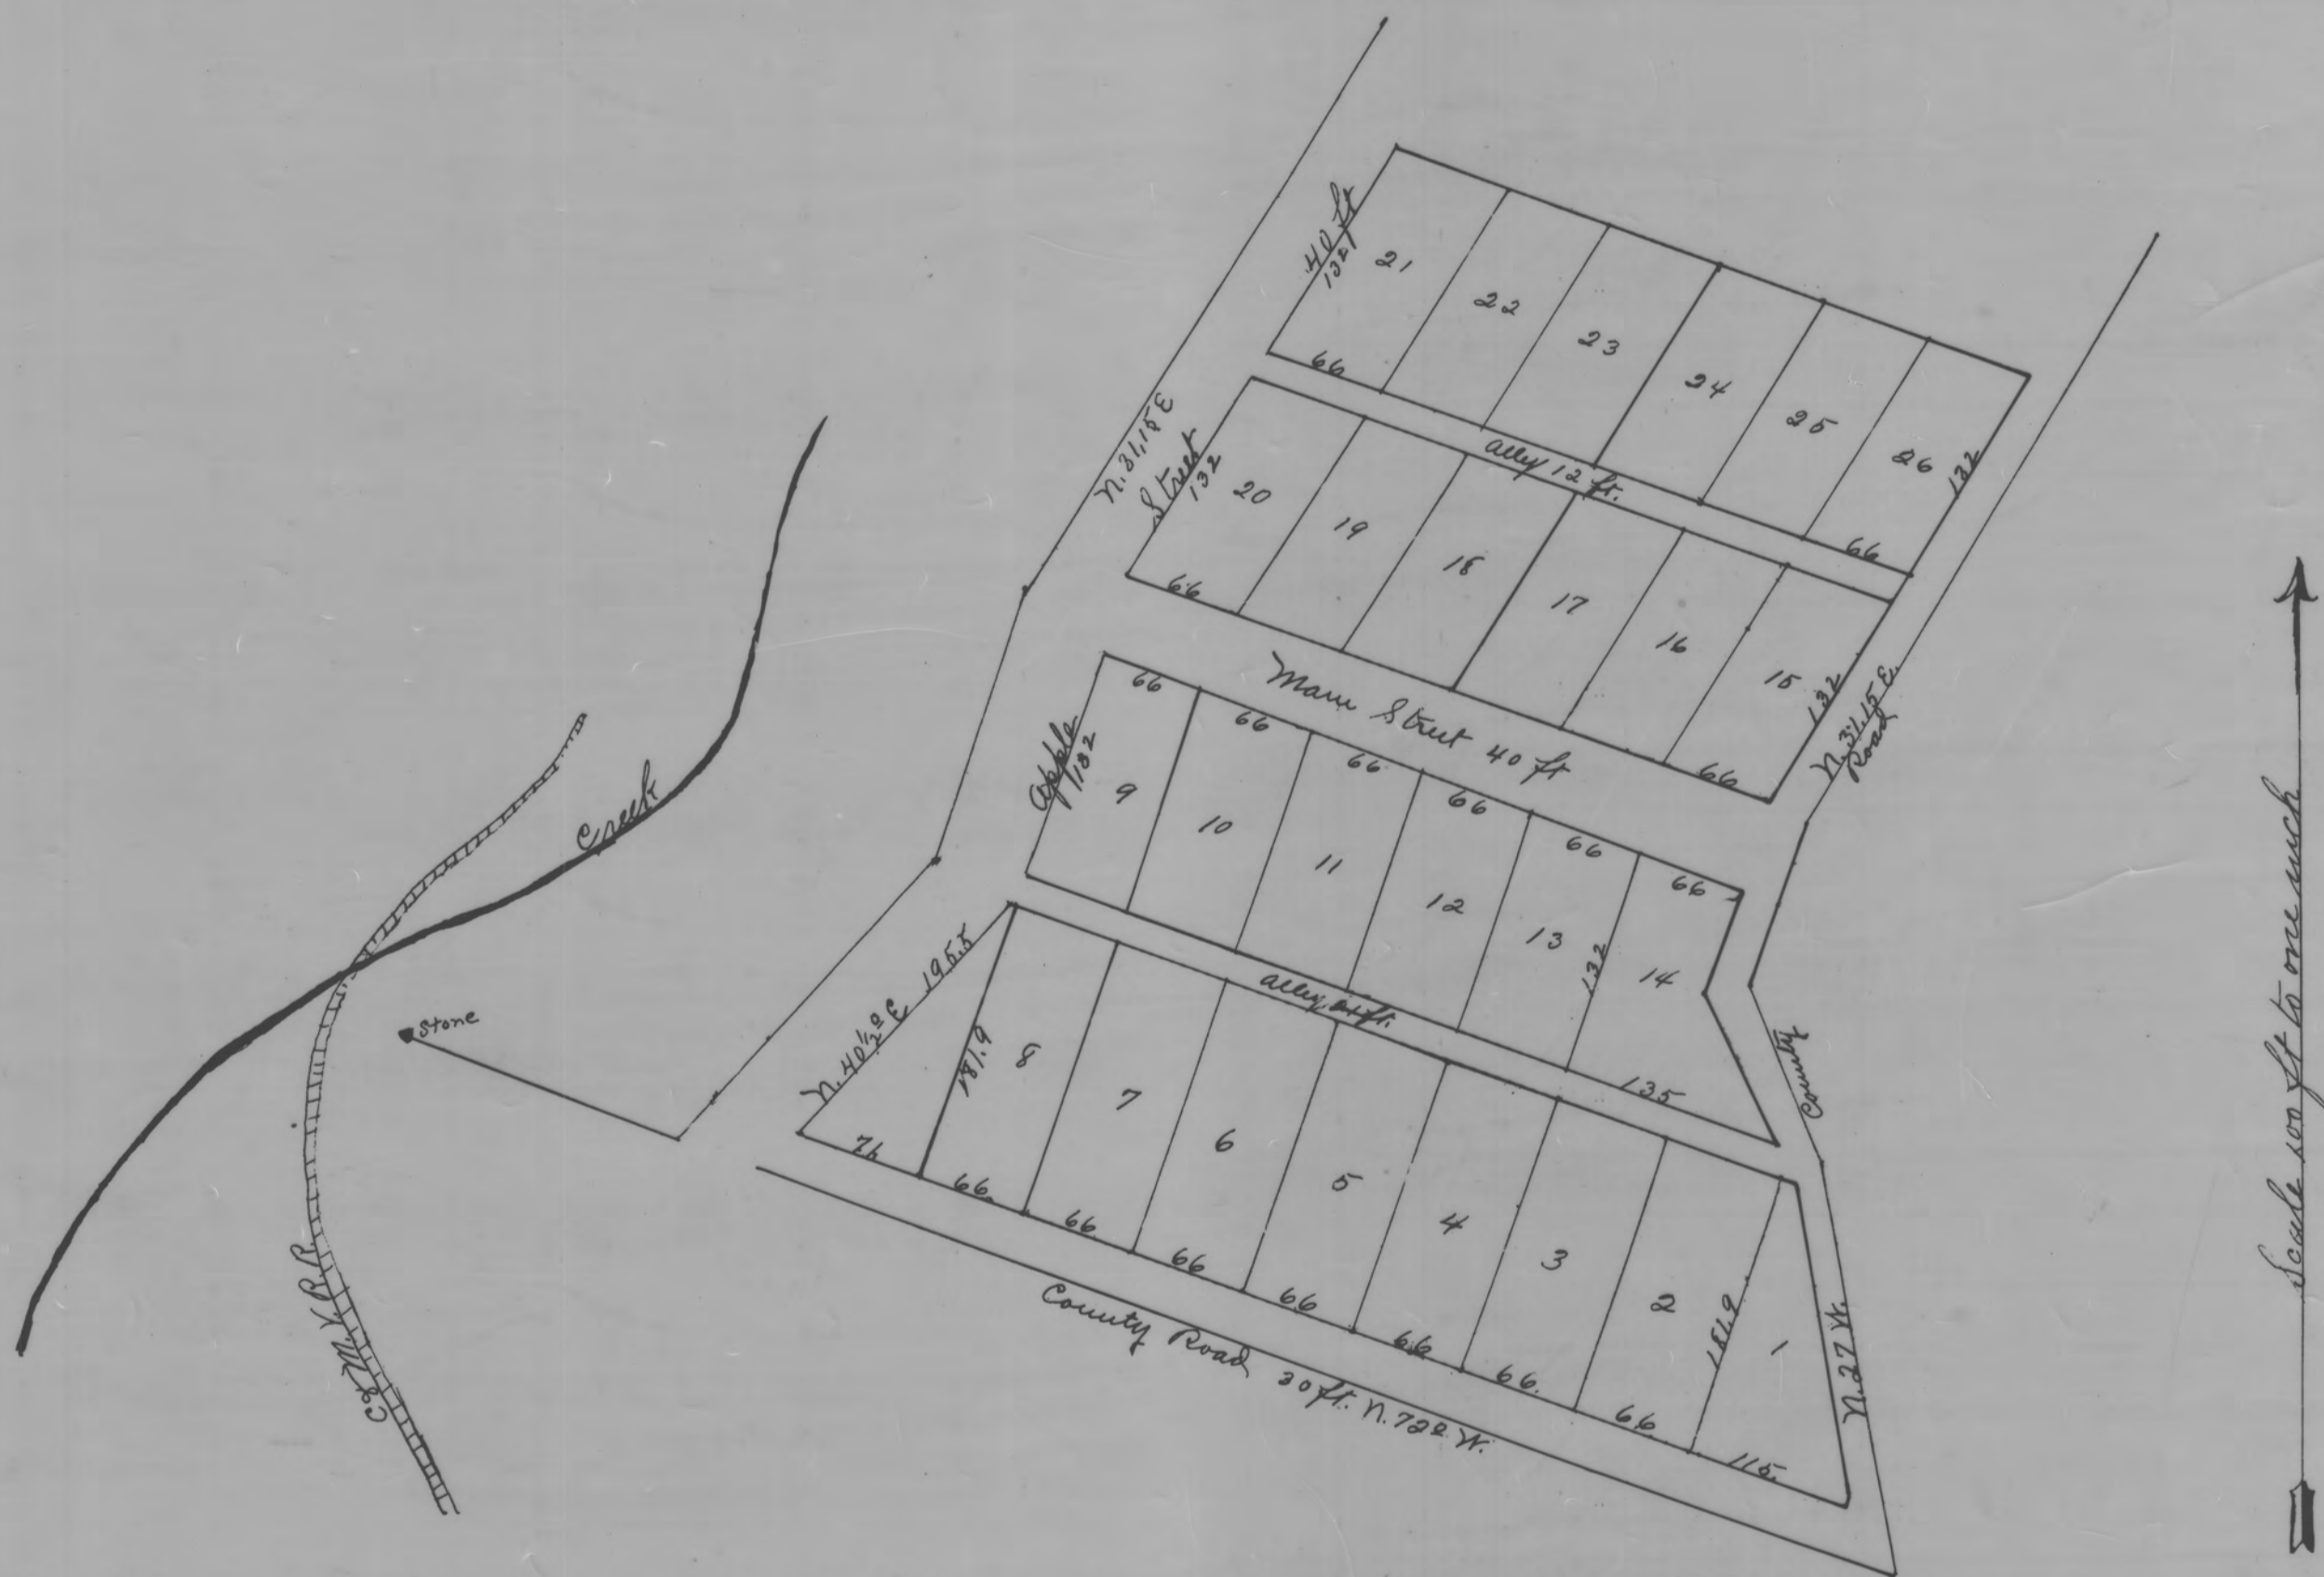

The Village of Crooksville is situated in the North West quarter of Section 21, Township 14, Range 14, and further described as follows: Commencing at the North East corner of said 1/4 section, thence south 16 chains and 55 links, thence west 22 chains and 14 links to a stake near a beech tree, thence N. 80° W. 4 chains and 50 links to the south east corner of lot No. 1. The place of beginning the tract of land that is laid out in lots contain 6 2/3 acres. Stones are set at the following corners, at the south west corner of lots No. 4 and 27 and 15 feet from the middle of county road; also at the N.E. corner of lots 14 & 12, the north west corner of 9, the south west corner of 20, the S.E. corner of 15, lots No. 9, 10, 11, 12, 13, 15, 16, 17, 18, 19, 20, 21, 22, 23, 24, 25, & 26 are 66 feet by 132 ft. and contain one-fifth of an acre, lot No. 1 contains 2/100 of an acre, lot No. 2-3-4-5-6-7 and 8 2/100 of an acre, lot 27 1/100 of an acre, lot 14 2/100 of an acre.

Before me the undersigned authority personally appeared N. J. Brown and Susan Brown his wife makers of the foregoing plat of Crooksville, who acknowledged the signing and sealing of the same to be their voluntary act and deed.

Signed and sealed in our presence
Lucy Brown.
E. L. Taylor

N. J. Brown (seal)
Susan Brown (seal)

In testimony whereof I have hereunto subscribed my name on this 16 day of May, A. D. 1889.
E. L. Taylor,
Justice of the Peace

Received for Record April 30, 1889
Recorded May 23, 1889

D. E. McCloy
Recorder

Copied Feb. 25th, 1916, By Order of County
Commissioners of said County