


G. P. Tedrows. Addition to Crooksvilled

This Plat was reproduced thru the joint cooperation of T. Chris Wilson, Perry County Engineer and Nancy C. Howdysshell, Perry County Recorder

ATTEST: A Reproduction of Plat Book No. 3

Nancy C. Howdysshell
Nancy C. Howdysshell
Perry County Recorder

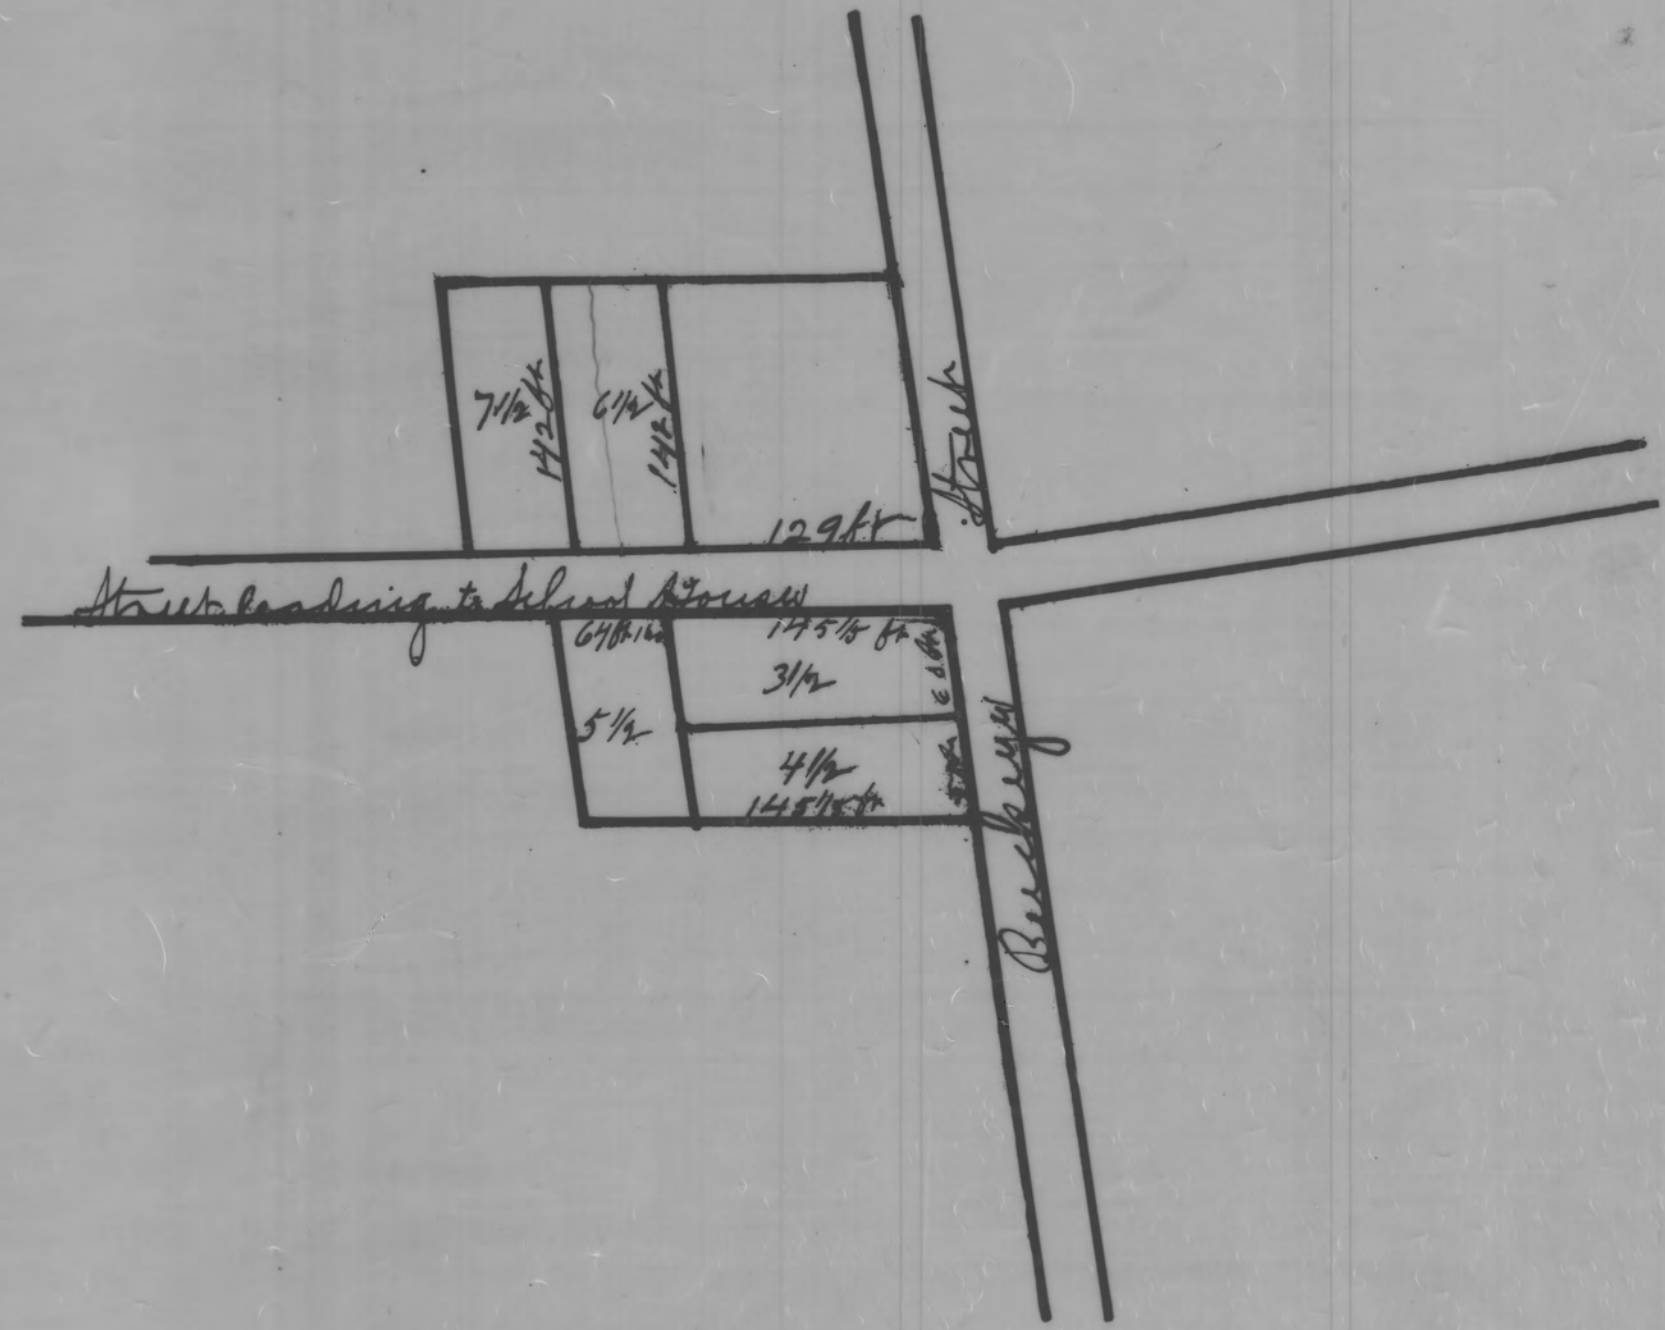

Description of Plat

Buckeye Street is 30 ft wide & bears North 8 1/2° West Street leading to the School House is 30 ft wide & bears East 87° West Lot No 8 1/2 & 4 1/4 are 145 1/5 ft deep beginning at the center of Buckeye St Lot No 5 1/2 is 111 ft deep beginning 15 ft South of the center of the Street leading to the School House Lot No 6 1/2 begins at a stake 129 ft West of the intersection of Buckeye & the Street leading to the School House Lot No 6 1/2 & 7 1/2 are 142 ft deep commencing 15 ft North of the center of the Street leading to School House.

I certify the above to be correct John Avery, C.S.

The State of Ohio }
County, Perry, O.S. }

Before me, the undersigned authority personally appeared George P. Tedrow, & Clara Tedrow, his wife & acknowledged the signing & sealing of the above to be their voluntary act & deed for the usual & purposes above mentioned.

In the presence of
Julia Rambo
E. C. Taylor.

George P. Tedrow. *[Signature]*
Clara Tedrow. *[Signature]*

Taken & acknowledged before me, this 7th day of December 1891.

E. C. Taylor, J.P.

Recd Dec 9th 1891.

Recorded Oct. 20th 1894.

D. C. Maloy
Recorder.