


# WASHINGTON BROWN'S ADDITION TO CROOKSVILLE.

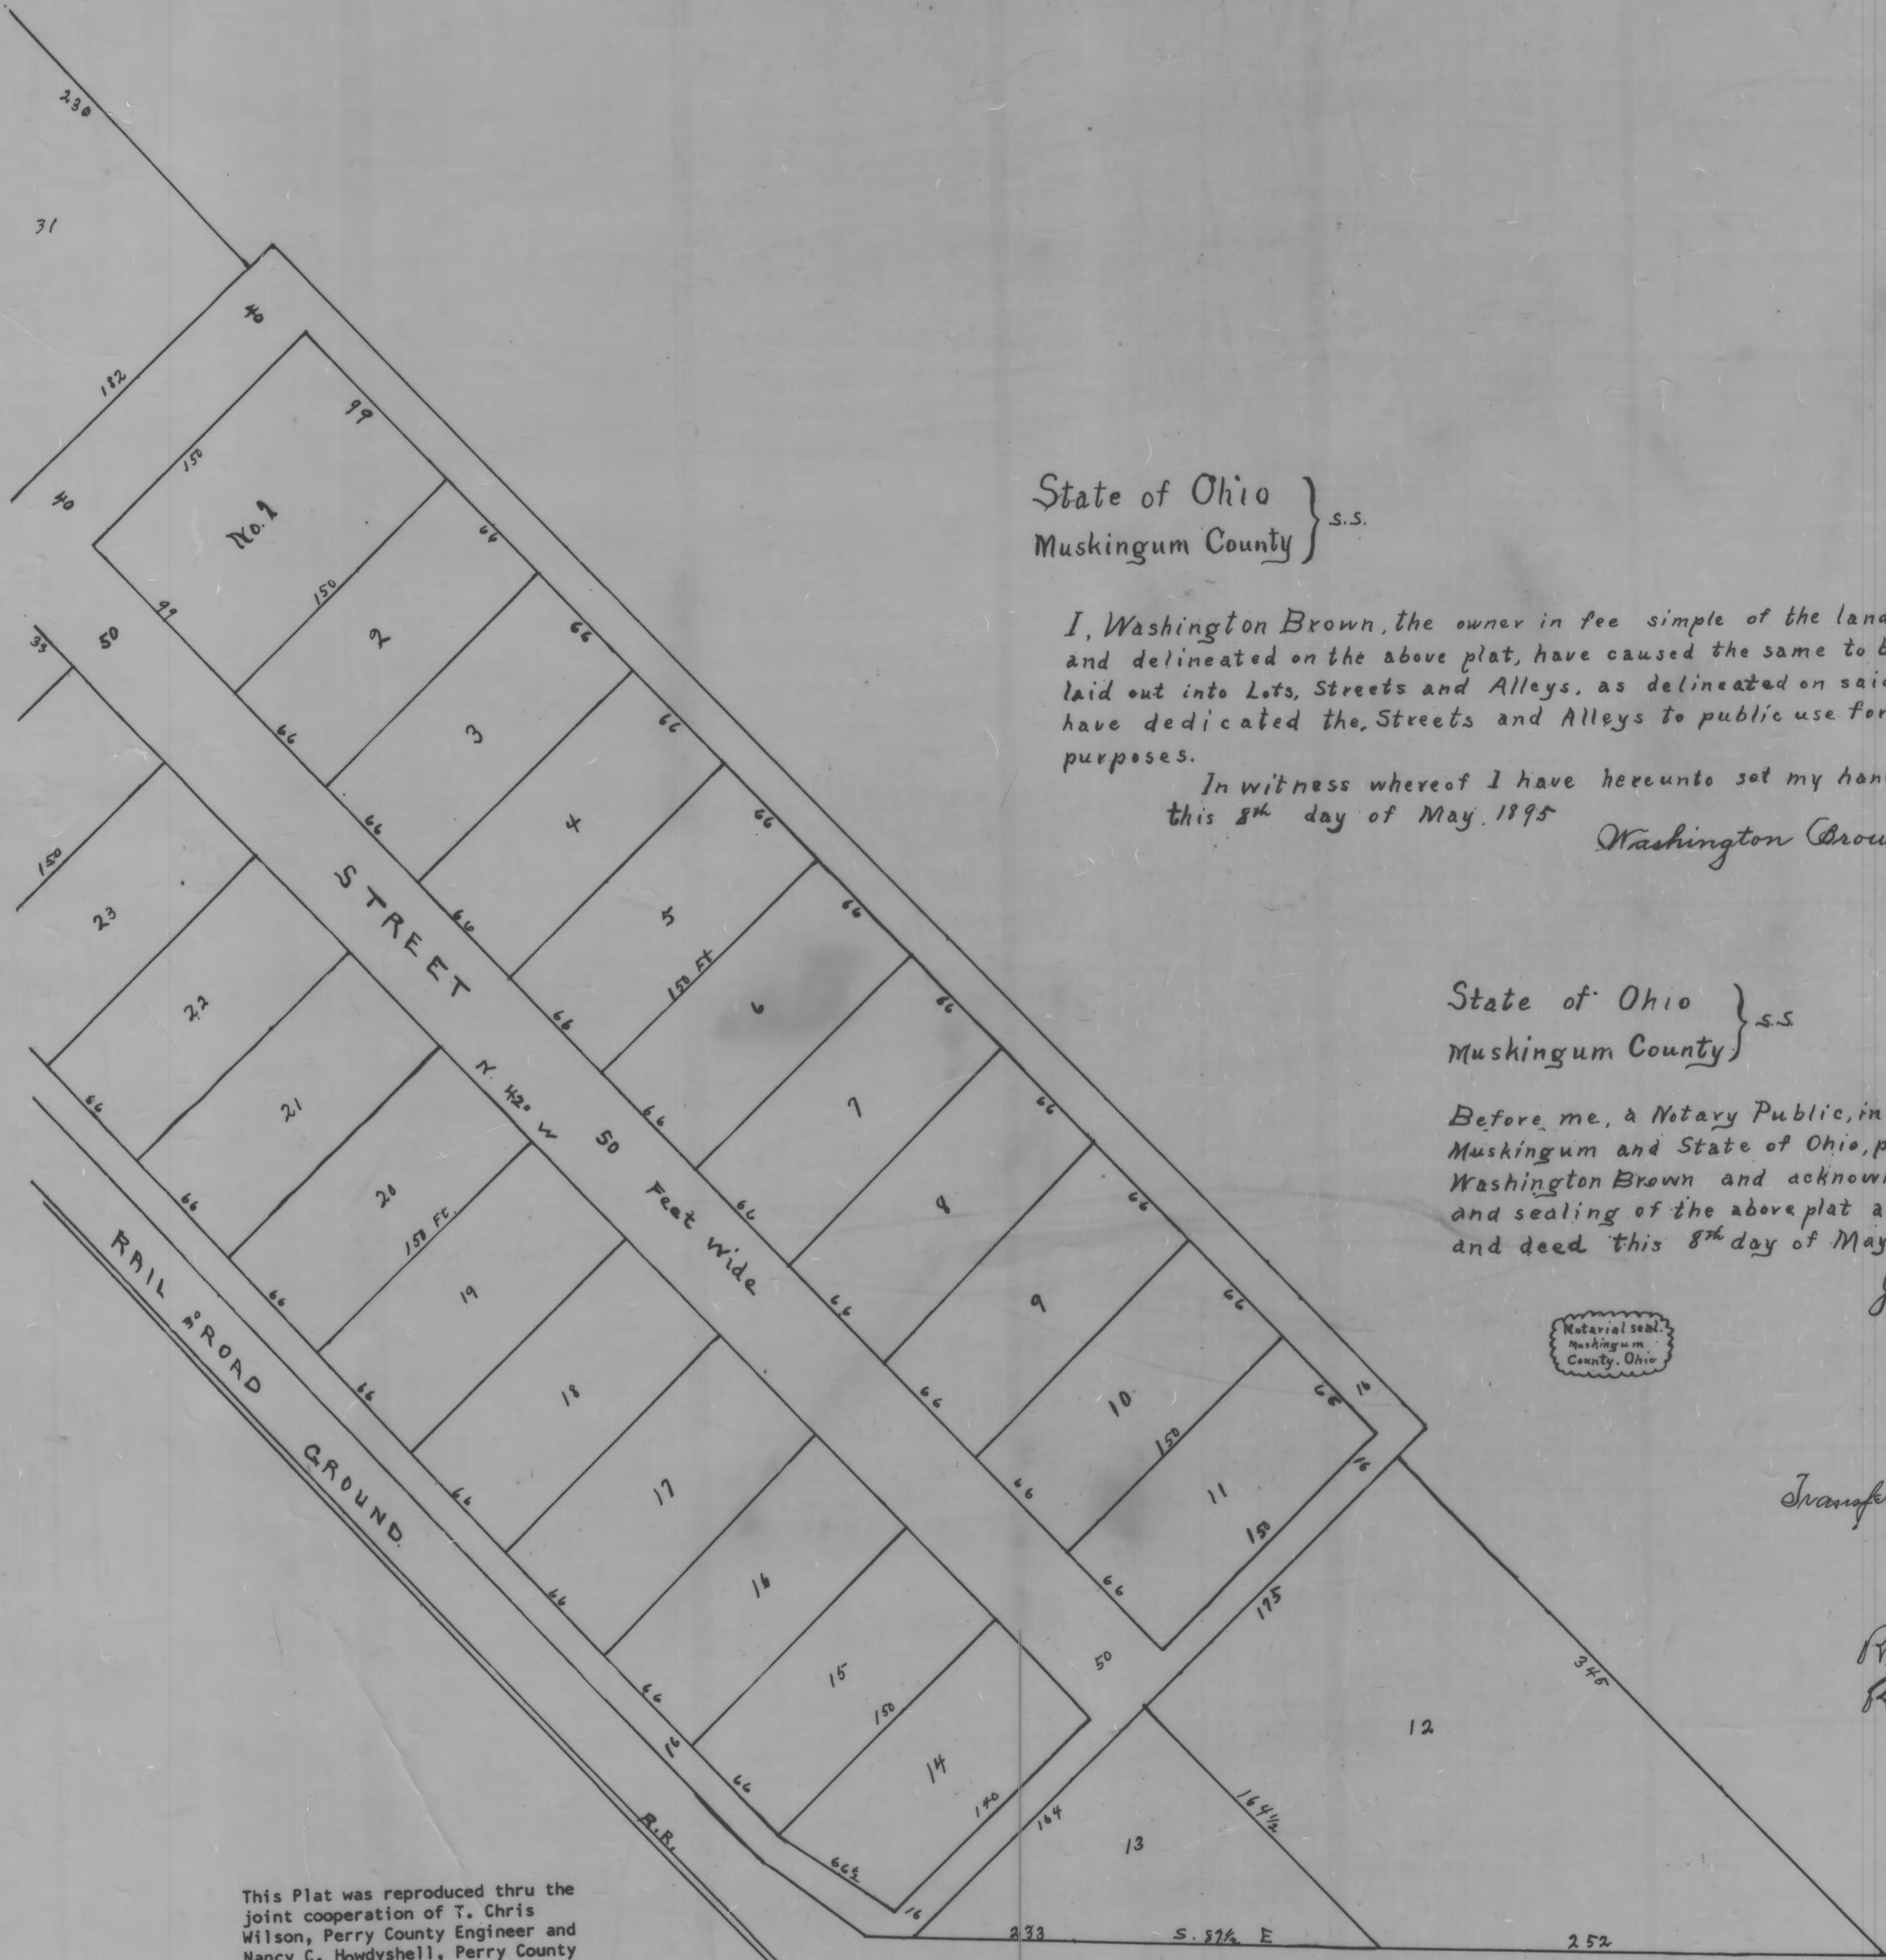

State of Ohio }  
Muskingum County } s.s.


I, Washington Brown, the owner in fee simple of the land as surveyed and delineated on the above plat, have caused the same to be surveyed and laid out into Lots, Streets and Alleys, as delineated on said Plat; and I have dedicated the Streets and Alleys to public use for Street and Alley purposes.

In witness whereof I have hereunto set my hand and seal this 8th day of May, 1895  
Washington Brown. Seal

State of Ohio }  
Muskingum County } s.s.

Before me, a Notary Public, in and for the County of Muskingum and State of Ohio, personally appeared Washington Brown and acknowledged the signing and sealing of the above plat as his voluntary act and deed this 8th day of May, 1895.

Jacob N. Owens  
Notary Public

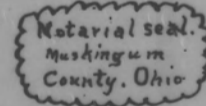

Transferred May 9 1895  
Charles G. Guy and.

Received for record May 9 1895  
Recorded May 14 1895  
J. M. Rice, Recorder

This Plat was reproduced thru the joint cooperation of T. Chris Wilson, Perry County Engineer and Nancy C. Howdysshell, Perry County Recorder

ATTEST: A Reproduction of Plat Book No. 3

June, 1981

Nancy C. Howdysshell  
Nancy C. Howdysshell  
Perry County Recorder