


N.T. BROWNS THIRD ADDITION TO CROOKSVILLE

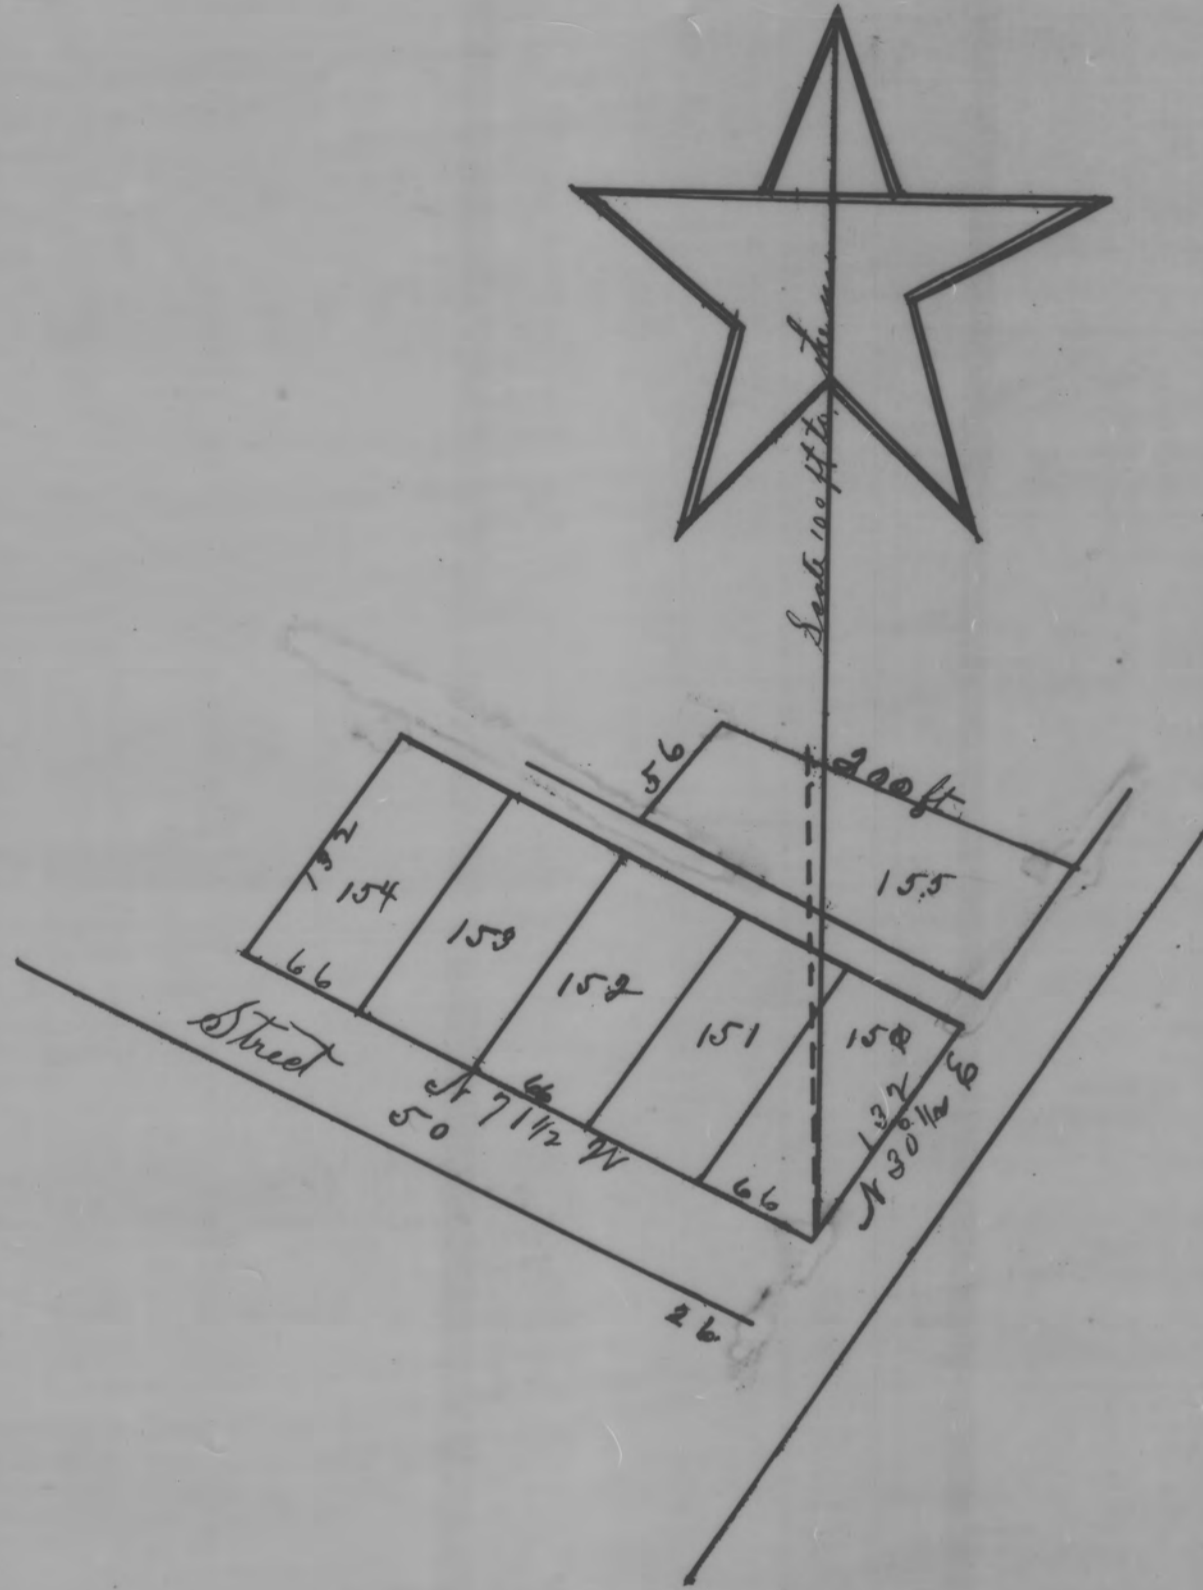

Transferred Oct. 26 1896
Chas. C. Guy Auditor

N.T. Browns Third Addition to the Village of Crooksville, Ohio, is situated in the North West quarter of Section 21, Township 14, Range 14 and further described as follows: Commencing at the North East corner Lot 26 in said Village of Crooksville: thence N 31 1/2° E. 50 feet to the place of beginning; thence N 71 1/2° W. 380 feet; thence N. 31 1/2° E. 148.5 thence S 71 1/2° E. 18 1/2 feet; thence N 31 1/2° E. 56 feet; thence S 72° East 200 feet; thence S 21 1/2° West 22 1/2 feet to the place of beginning and running 1 1/200 acres. Lots 150 to 154 inclusive contain 1/4 of an acre. Lot 155 contains 1/200 acre the rest of the area is divided into the nos. of Lots.

I hereby certify the within plat and description to be true

John D. Mircough, Surveyor

Signed and acknowledged
in our presence
H. A. Harpner

N. T. Brown

The State of Ohio Perry County, S.S.
I, J. M. Kennedy, Justice of the Peace in and for said County, personally came N. T. Brown the grantor in the foregoing instrument of dedication and acknowledged the signing of said instrument to be his voluntary act and deed for the uses and purposes therein mentioned and also acknowledged said plat and the signing thereof by him.

See witness whereof I herewith affix my signature and official seal on this day and year aforesaid.

J. M. Kennedy, Justice of the Peace for District #1 Perry Co., Ohio.

Received Oct 26 1896
Recorded Nov 3 1896
J. W. Mircough Recorder

This Plat was reproduced thru the joint cooperation of T. Chris Wilson, Perry County Engineer and Nancy C. Howdysshell, Perry County Recorder

ATTEST: A Reproduction of Plat Book No. 3

Nancy C. Howdysshell
Nancy C. Howdysshell
Perry County Recorder