


T.J. TRACY'S FIRST ADDITION TO THE VILLAGE OF NEW LEXINGTON,

Stone *-----Center of Mill Street-----Half Section line-----* Stone
Mill Street 49 1/2 Ft. Wide.

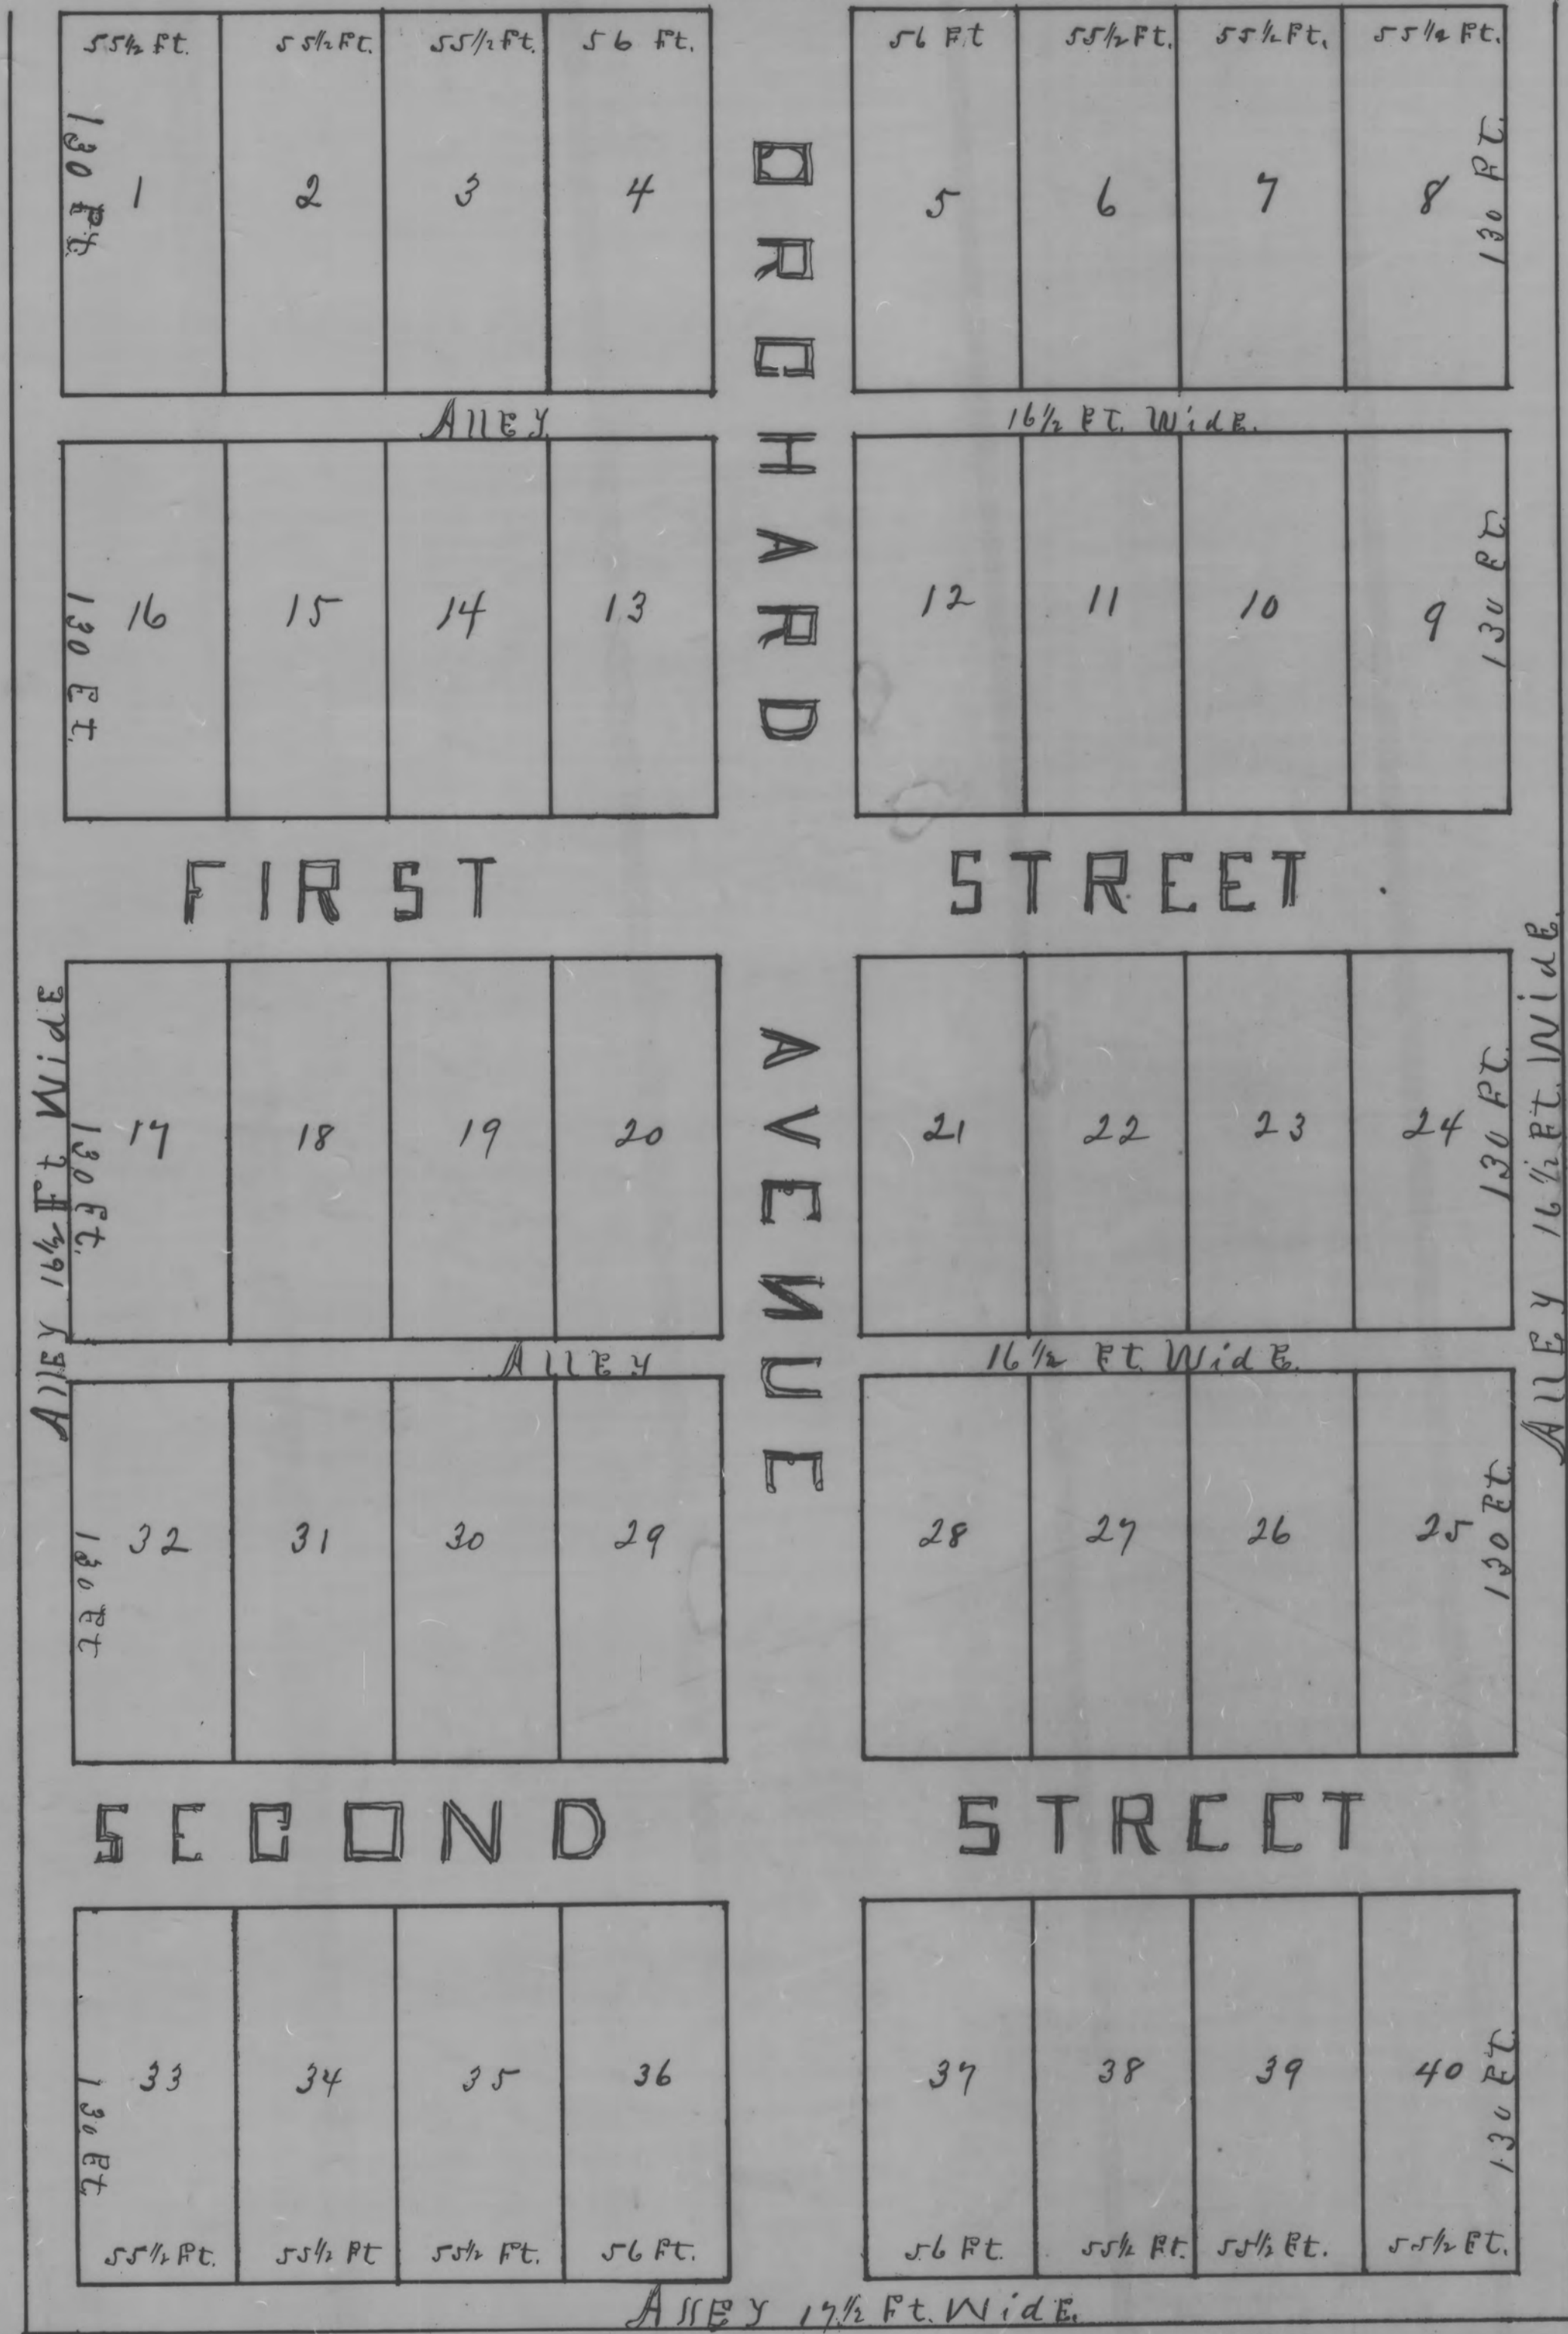

This Plat was reproduced thru the joint cooperation of T. Chris Wilson, Perry County Engineer and Nancy C. Howdysshell, Perry County Recorder

ATTEST: A Reproduction of Plat Book No. 3

Nancy C. Howdysshell
Nancy C. Howdysshell
Perry County Recorder

Explanation-----This plat is a part of the South East Quarter of Section No. 9 Township No. 15 and Range No. 15 Perry County Ohio and described as follows. Commencing at a point in the quarter Section line, 49 rods west from the north east corner of said quarter section. Thence west 32 rods to a stake, thence South 50 rods to a stake, thence east 32 rods to a stake. Thence north 50 rods to the place of beginning containing 10 acres Orchard Avenue and first and second streets are 50 ft wide. The Plat shows the width of the alleys and the dimensions of the lots Surveyed and platted March 18th 1897 By John Army, P. E. Scale: 50 feet to an inch

Know all men by these presents that T. J. Tracy and Emma Tracy his wife the proprietors and owners of the above described land do hereby grant and dedicate to public use all the streets and alleys laid out and named or designated in the foregoing plat of T. J. Tracy's First Addition to the Village of New Lexington

Witness our hands this 18 day of March A.D. 1897
Signed and acknowledged in presence of *J. M. Peck* }
J. M. Peck }
T. J. Tracy
Emma Tracy

The State of Ohio Perry County, S.S.

Be it remembered that on the 10th day of March A.D. 1897 before me the subscriber a Justice of the Peace in and for Perry County O. personally came T. J. Tracy and Emma Tracy his wife proprietors and grantors in the foregoing instrument of dedication and acknowledged the signing of said instrument to be their voluntary act and deed for the uses and purposes therein mentioned and also acknowledged said plat and the signing thereof by them
In witness whereof I have hereunto set my hand on the day and year last above mentioned

J. M. Peck
Justice of the Peace

Transferred Mar. 19 1897
Chas. L. Spuy Auditor

Recorded Mar. 19 1897

and Recorded May 31 1897

J. M. Peck Recorder