


203-B

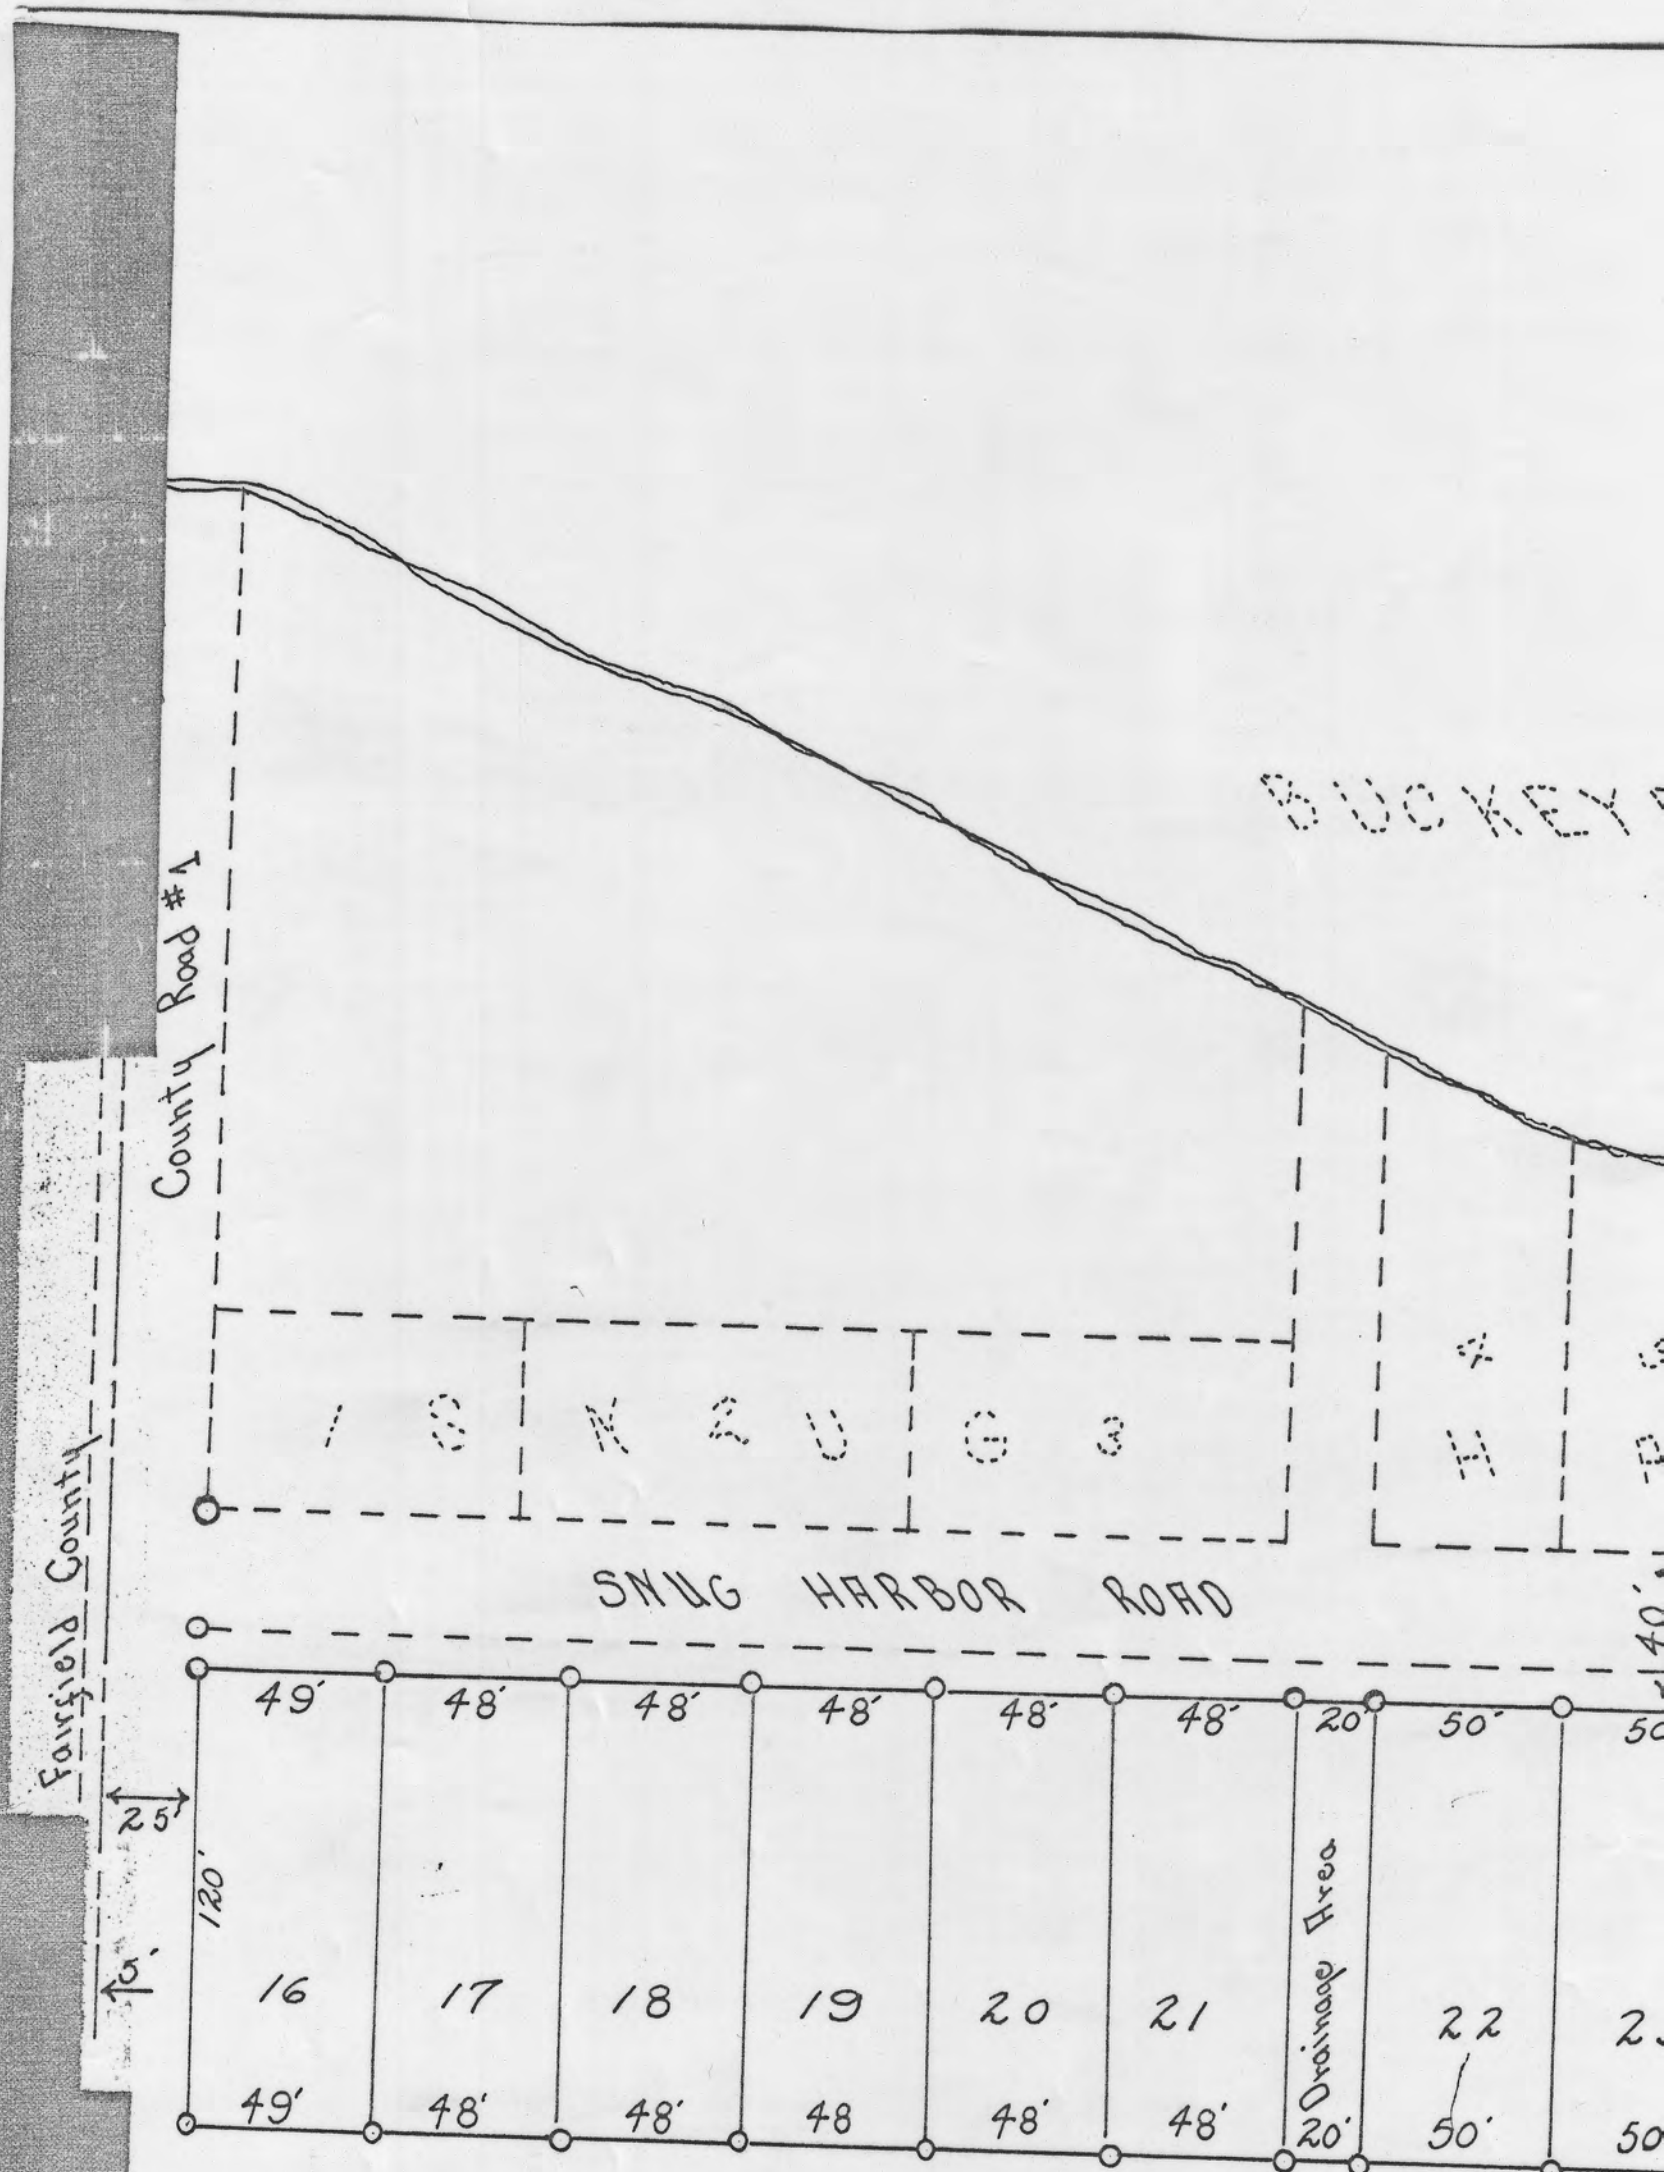

We, the undersigned, the owners of the described premises, hereby signify that the survey and plat were executed by our order, and we hereby dedicate the streets and alleys, as shown on said plat, to public use.

Witness:  
Edwin F. Halser  
W. H. Hite, Jr.

Owner:  
Philip E. Roberts  
Margaret L. Roberts

STATE OF OHIO, COUNTY OF Perry, be it remembered that on this 26th day of June 1961, before me a Notary Public, in and for said County appeared the above signed owners who then and there acknowledged the signing of this plat. In testimony whereof I have hereto set my hand and seal the day and year aforesaid.

W. H. Hite, Jr.  
 Notary Public.  
 State of Ohio Comm. Exp. 3-14-64

DESCRIPTION OF PLAT

Being a part of Section 6, tp-18-Rq-11, Thorn Township, Perry County, Ohio and being more particularly described as follows:

Commencing at an iron pipe which marks the southwest corner of lot No. 1 in Snug Harbor Sub-Division, thence south parallel to County line a distance of 30.0 feet to an iron pin which is the place of beginning, thence east a distance of 644 feet, thence S45° 00' E a distance of 137 feet, thence South 30.0 feet, thence west 149 feet, thence north 130 feet to place of beginning and containing 1.8 acres, more or less.

THIRD SUR

SNUG BUCKEY