


30148

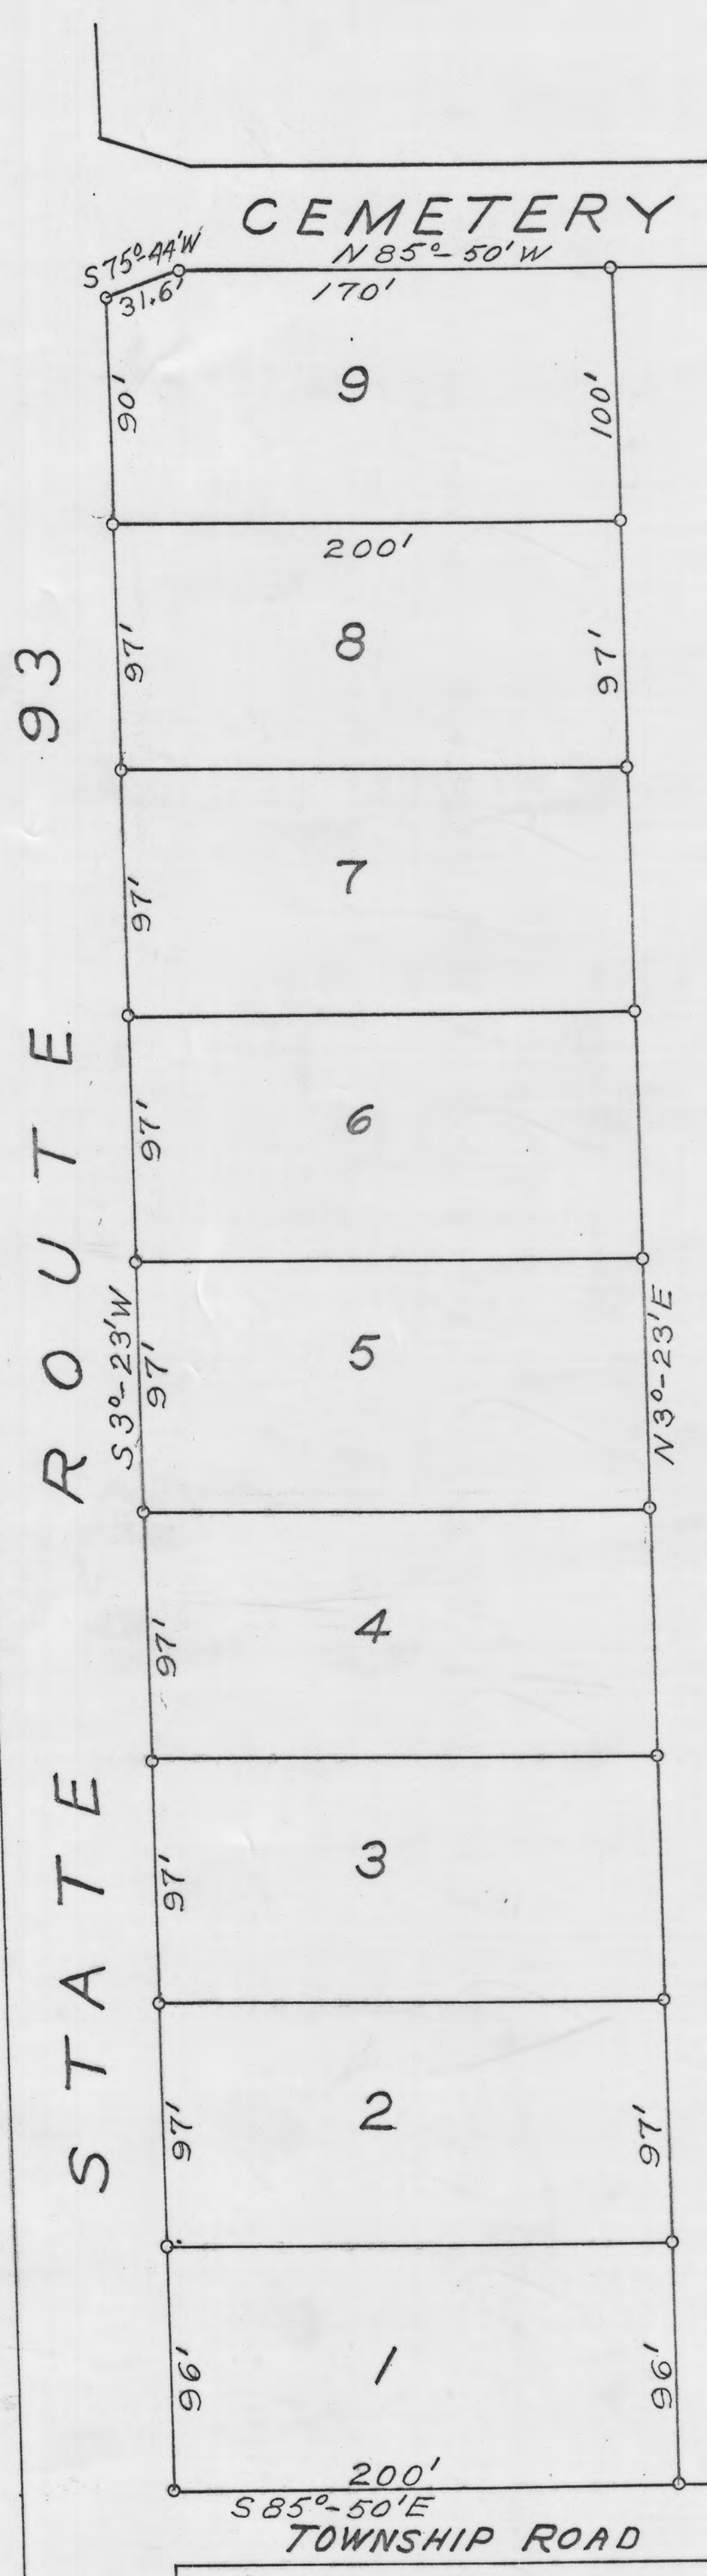

CEMETERY DRIVE

DESCRIPTION

Commencing at the Northwest Corner of the Southeast Quarter of Section 28, Tp 14-Rg 14, Harrison Township, Perry County, Ohio; thence S 42° 10' W with the half-section line 175 feet; thence S 85° 50' E, 30 feet to an Iron Pin the place of beginning; thence S 32° 23' W, 865 feet; thence S 85° 50' E, 200 feet; thence N 32° 23' E, 875 feet; thence N 85° 50' W, 170 feet; thence S 75° 44' W, 31.6 feet to the place of beginning and containing 4 acres more or less.

CERTIFICATE OF ENGINEER

I, hereby certify the Plat as here shown to be correct as surveyed by me.

James T. Davidson
Registered Surveyor #3283

We the undersigned, the owner of the above described premises, hereby signify that the foregoing Survey and Plat were executed by our order.

Witness: — Owners: —
Robert D. Miller Frank H. Hill
Goldie Heskett Madge Hill

STATE OF OHIO, County of Perry
 Be it remembered that on this 17th day of Sept. 1965, before me a Notary Public within and for said County, personally appeared the above signers, who then and there acknowledged the making and signing of this Plat. In testimony whereof I have hereunto set my hand and seal, the day and year aforesaid.

Goldie Heskett
Notary Public, Perry County
STATE OF OHIO

This Plat accepted this 28th day of September, 1965.
 PERRY COUNTY COMMISSIONERS
Ralph Gordon
Eugene G. Clark
Edwin F. Wilson

Transferred on Tax Duplicate this 4th day of October, 1965.
Delmer D. Hoops
 AUDITOR PERRY COUNTY

This Plat received for record at 10:30 O'clock Am this 4 day of OCTOBER, 1965.

Recorded this 4 day of OCTOBER, 1965, on Page 159, Plat Book 4, of Perry County, Ohio.
James D. O'Hare
 RECORDER, PERRY COUNTY
 FEE \$ 5.00

HILL'S SUB-DIVISION
 SECTION 28, HARRISON TOWNSHIP
 PERRY COUNTY, OHIO

Scale - 1 inch = 50 feet
 o - Denotes Iron Pins

PREPARED FOR RECORD BY - JAMES T. DAVIDSON