


A REPLAT OF LOTS 70 AND 71 BURLEY AND WINTERS 2ND ADDITION TO THE VILLAGE OF CROOKSVILLE, OHIO.

Scale 1" = 40'

Oct 7th 1922

NOTE:
See PB4 P 19

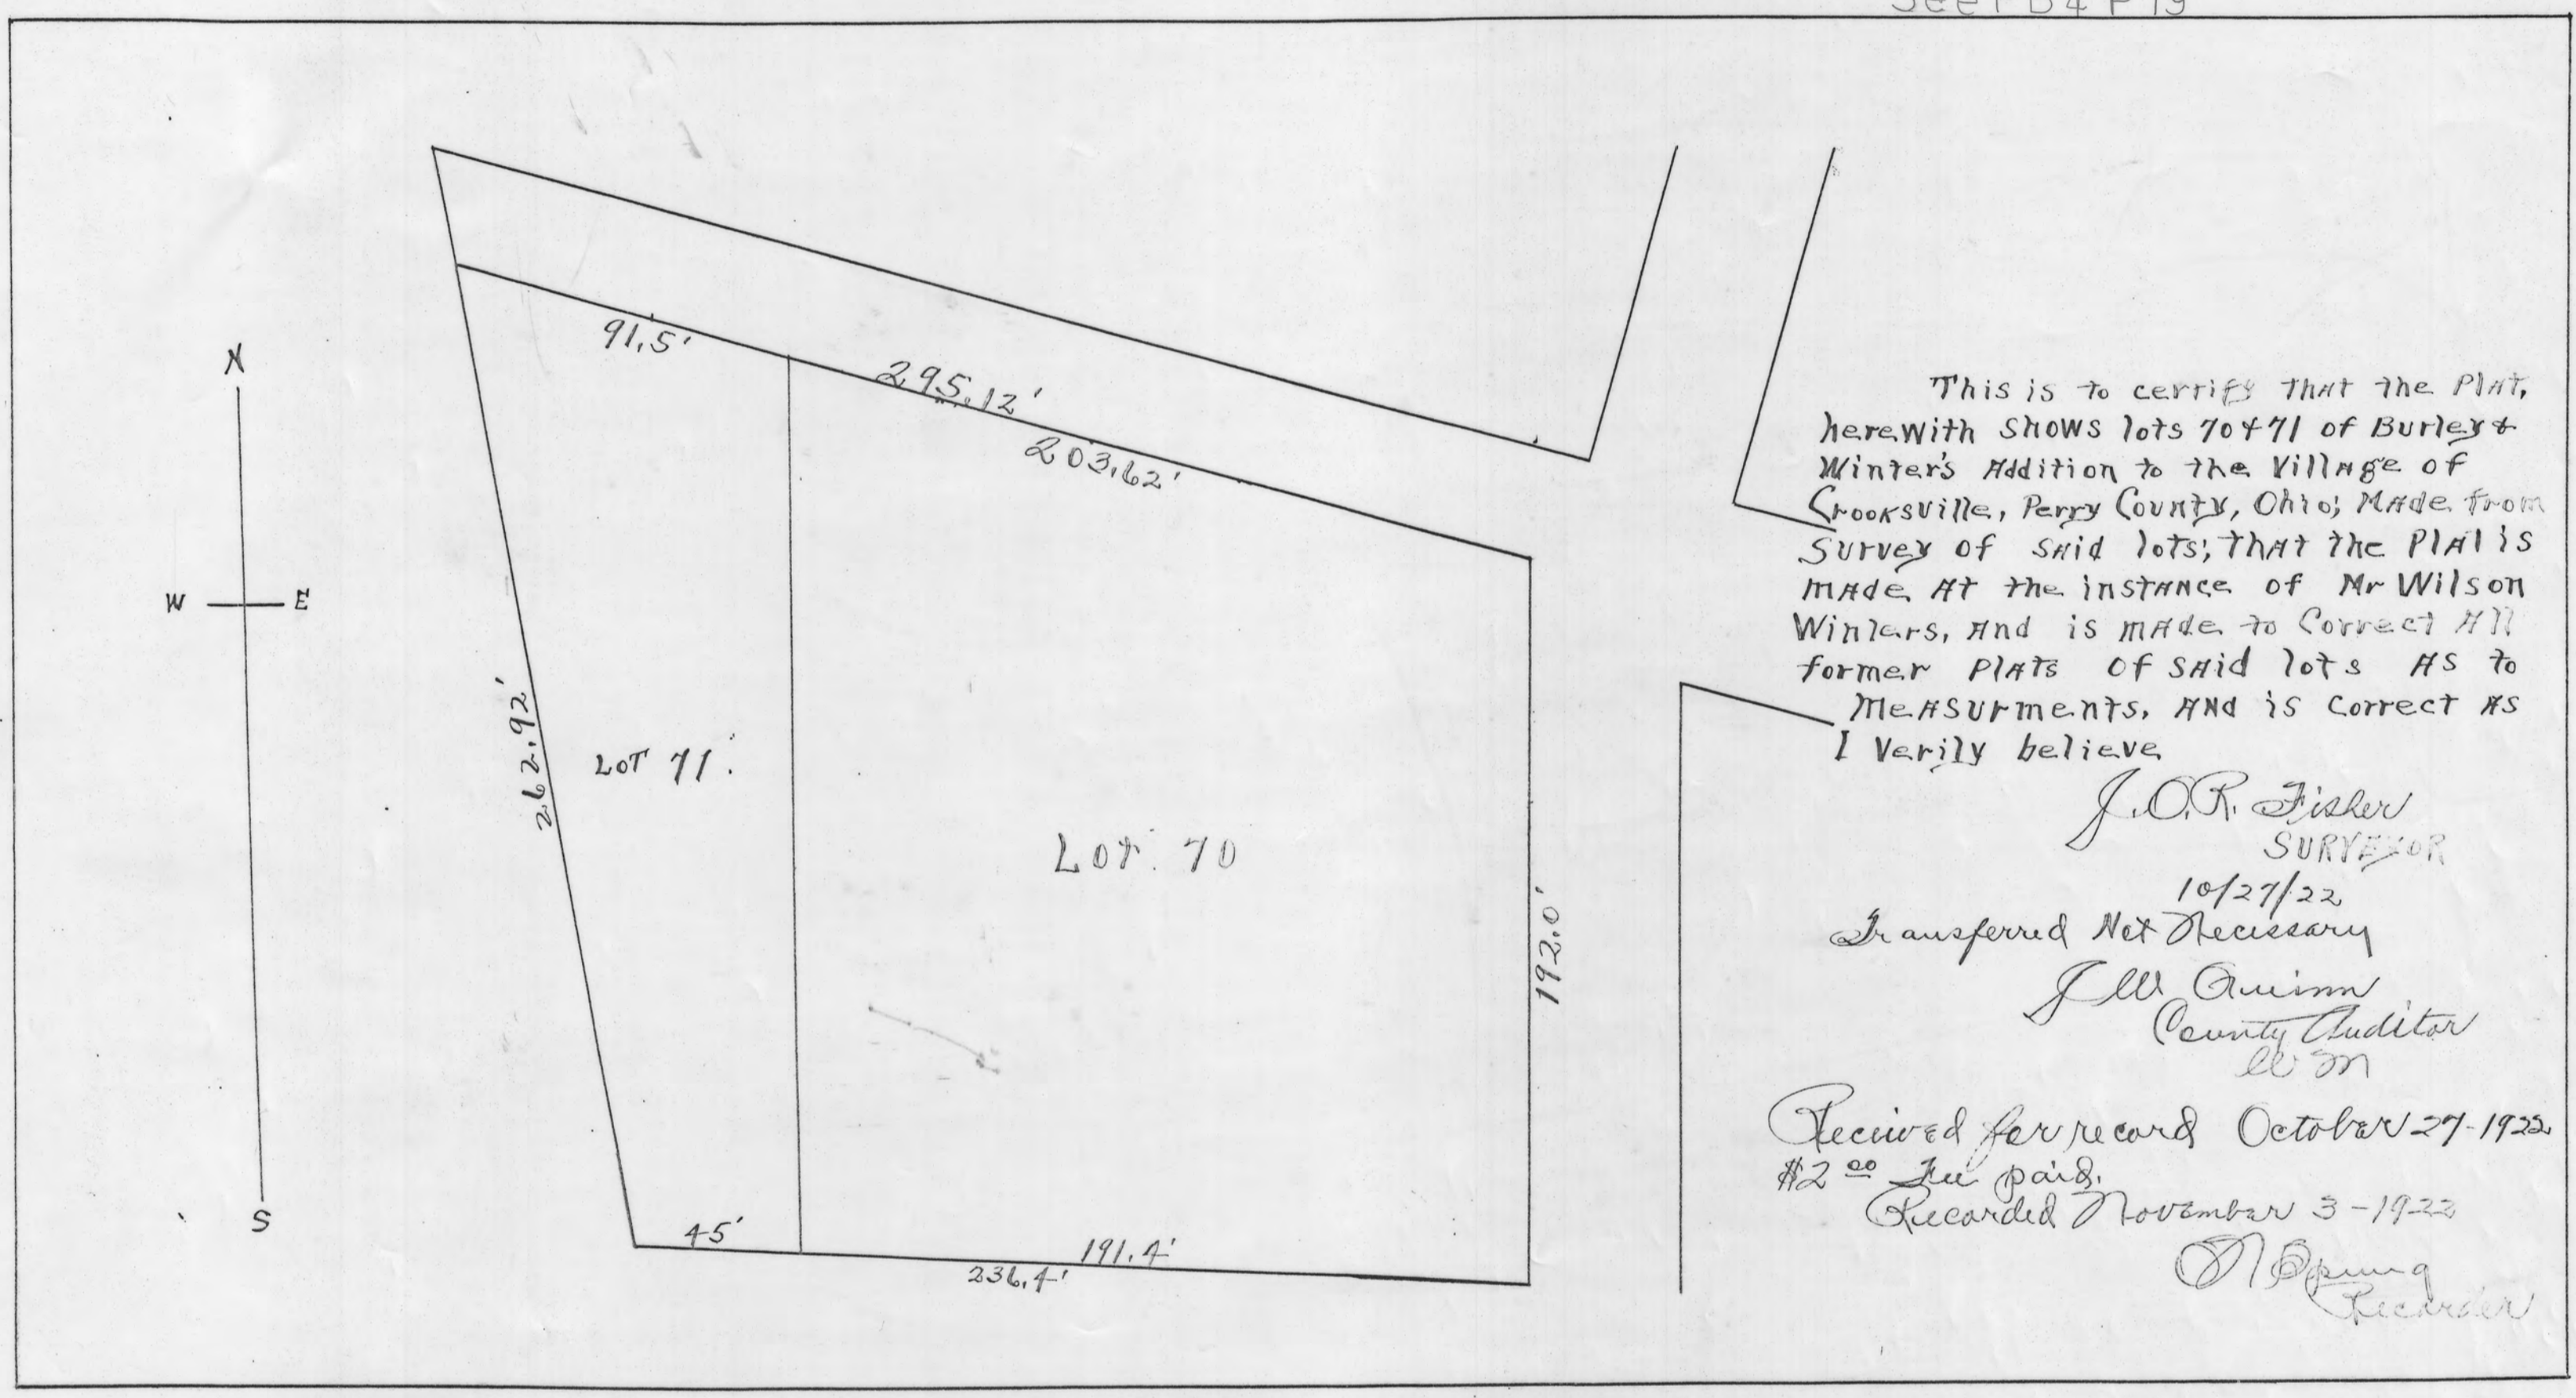

This is to certify that the Plat, herewith shows lots 70 & 71 of Burley & Winters Addition to the Village of Crooksville, Perry County, Ohio; made from survey of said lots; that the Plat is made at the instance of Mr Wilson Winters, and is made to correct all former plats of said lots as to measurements, and is correct as I verily believe.

J. O. Fisher
SURVEYOR

10/27/22

Transferred Not Necessary

J. W. Quinn
County Auditor

Received for record October 27-1922

#2⁰⁰ fee paid

Recorded November 3-1922

M. Spring
Recorder