


PLAT OF YARGER JACKSON TOWNSHIP

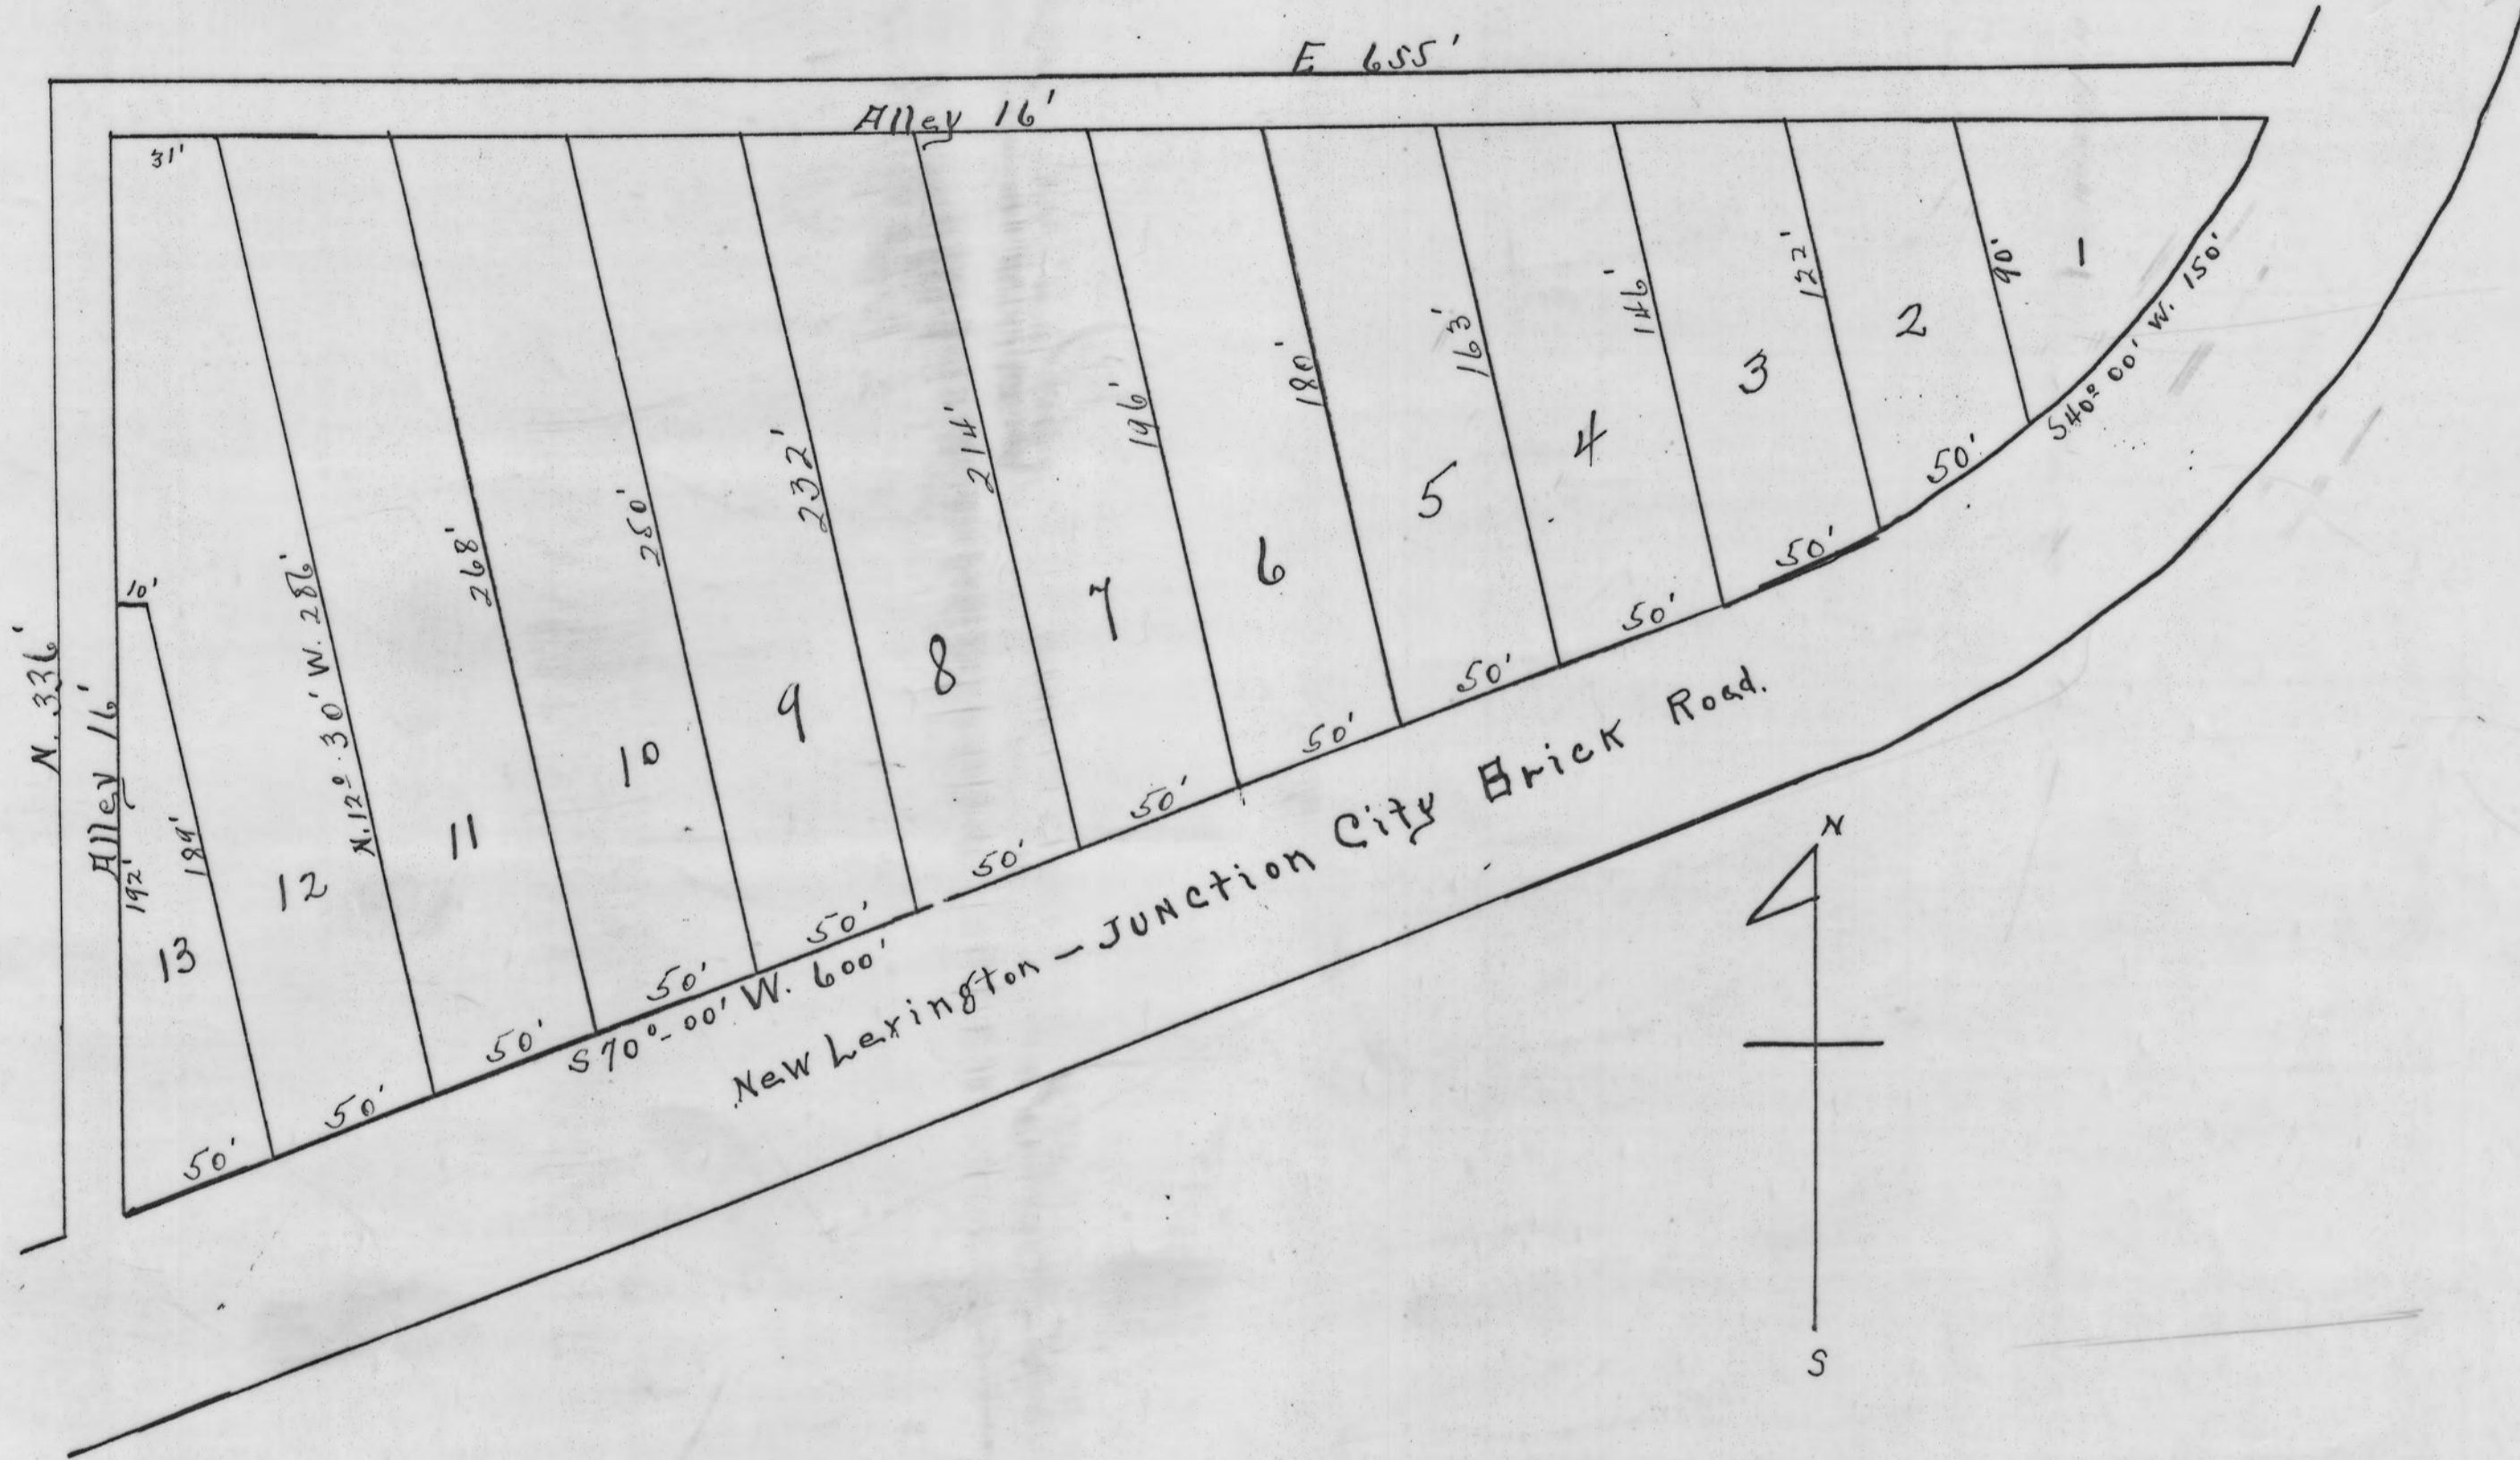

Being a part of the east half of the North-west Quarter of Section 11, Twp 15 R. 16, Jackson Twp, Perry Co. O., and described as follows:

Beginning at the NW corner of said east half; thence East 655 feet; thence S. 40° 00' W 150 feet; thence South 70° 00' W 600 feet; thence North 336 feet to the place of beginning - Containing 3 1/2 acres.

Scale 1 inch = 50 feet

Surveyed July 1922 by
Evan Rice Civil Engineer
New Lexington, O.

Transferred April 13-1923
Fee 1.30 J. W. Quinn Auditor
W. Mason Deputy

Reg No. 5582 Fee \$3.00
Received for record April 13, 1923 @ 10:10 AM
Recorded April 13, 1923. Vol 4 Page

We, the undersigned, owners in fee simple of the above described tract of land, hereby dedicate to public use the alleys shown on the above plat.

Signed and acknowledged in the presence of:

John W. Yarger
Evan Rice

L. N. Yarger
Harriet A. Yarger

O. Spring, Recorder.

Acknowledged before me, a Notary public, this
12th day of April, 1923

John W. Yarger
Notary Public (Seal)