


# CROWLEYS SECOND ADDITION TO THE VILLAGE OF ROSEVILLE

SUBDIVISION OF HARRISON TOWNSHIP, PERRY COUNTY, STATE OF  
OHIO; PART OF N.E. QTR. SEC. 9, TWP. 14, R. 14.

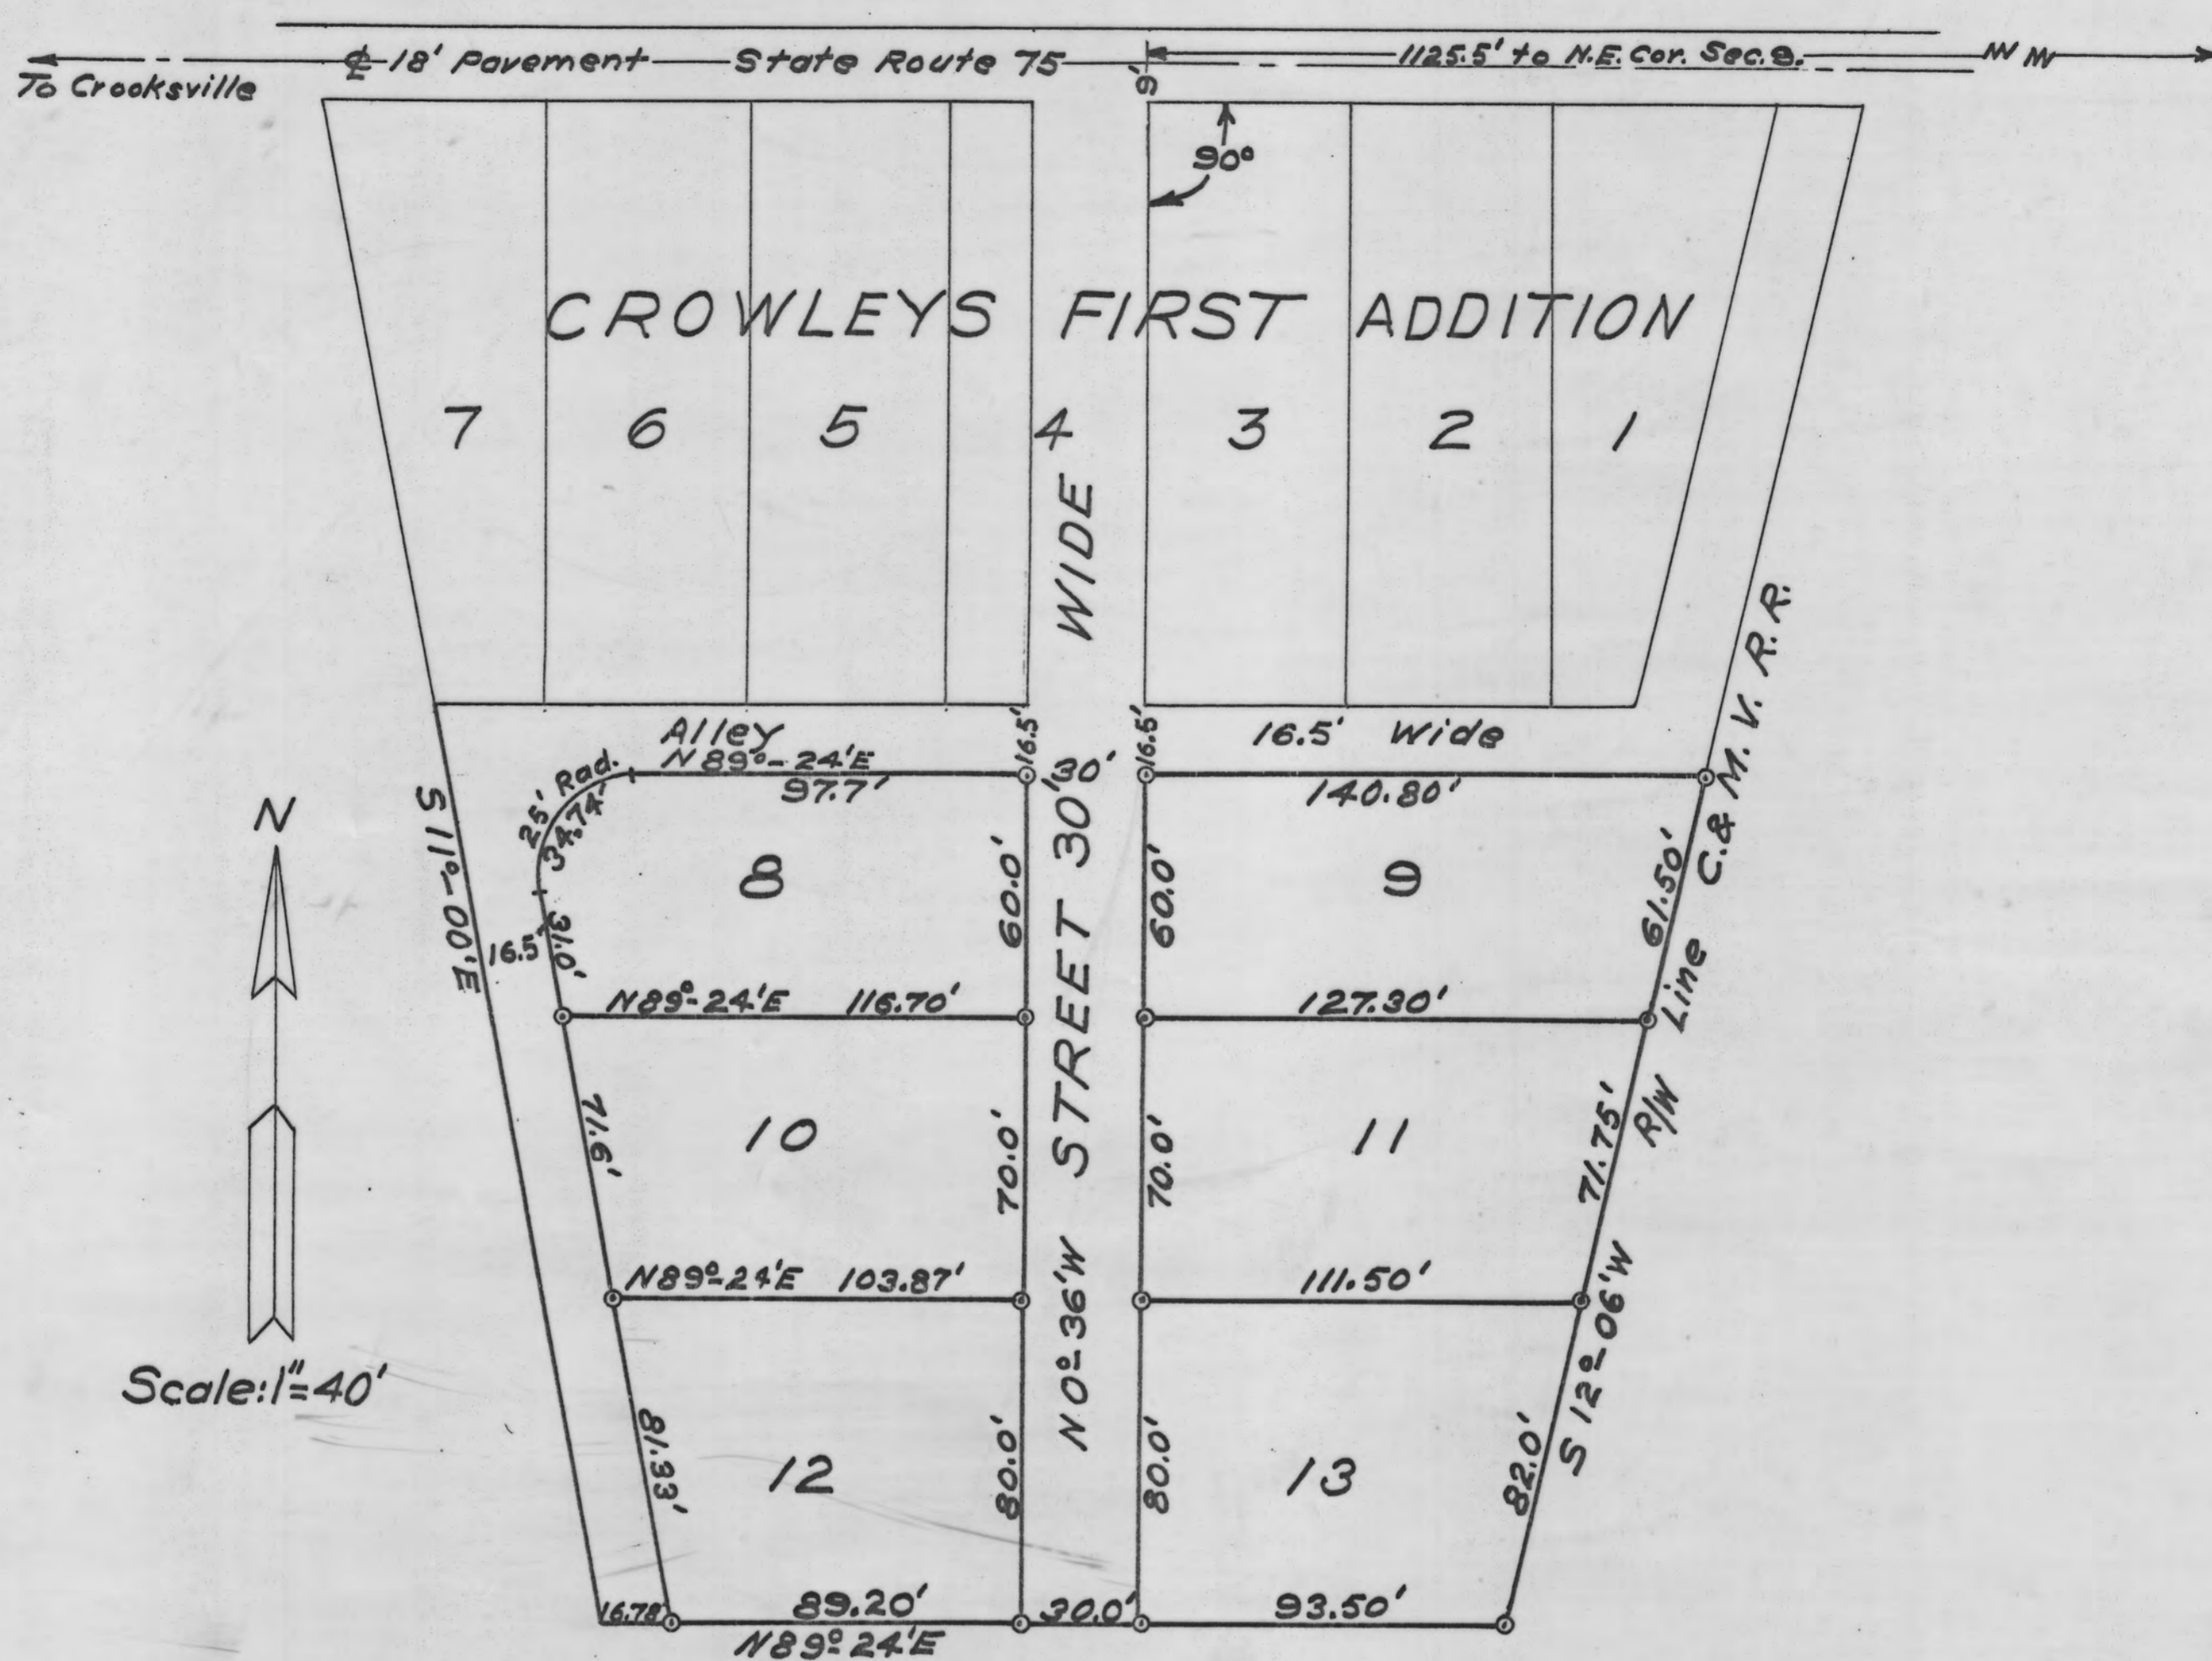

### CERTIFICATE OF SURVEYOR

I certify that at the direction of the owner of the property shown by the accompanying plat situated in the Northeast Quarter of Section 9, Township 14, Range 14, I surveyed and platted 1.39 Acres of the Same into lots and highways as shown by the said accompanying plat of said land; that said lots are numbered from 8 to 13 inclusive; that dimensions are given in feet and decimal parts thereof. Iron pins (Axles) are designated by small circles and are placed as shown for the regulation of future surveys.  
May 22, 1954.

Robert B. Pinnick  
Registered Surveyor #3858

Date May 25, 1954

Submitted for Acceptance and Approval

Helen E. Tharp  
Clerk County Commissioners.

Date May 25, 1954

Accepted and Approved

E. R. Hughes

Arthur W. King

F. L. Winegardner

Perry County Commissioners

Transferred

Date May 25, 1954

Clinton S. Watts

Auditor, Perry County

Fee \$ .70 G.W.

### DEDICATION

I, the undersigned, being the owner and the only party having any right, title, or interest in the real estate represented in this plat, certify that I have caused the same to be surveyed and platted into lots and highways as delineated on said plat, and that said lots have been numbered from 8 to 13 inclusive, and that the foregoing real estate has been named CROWLEYS SECOND ADDITION to the Village of Roseville, and that the drives, lanes, roads and-or thoroughfares are, or are hereby dedicated to the public for use as such.

Signed and acknowledged in the presence of

L.E. Crowley

Anna Crowley

Lillian Crowley

### ACKNOWLEDGEMENT

State of Ohio  
Perry County, S.S.

Before me, a notary public in and for said County personally appeared Anna Crowley who executed the foregoing instrument and acknowledged that she did sign said instrument and that it was her free act and deed. In testimony whereof I have hereunto subscribed my name and affixed my Official Seal at Roseville, Ohio, this 24<sup>th</sup> day of May A.D. 1954.

L.E. Crowley  
Notary Public

#43860

\$5.00 per

State of Ohio, Perry County

Received for Record on the 25<sup>th</sup>

day of May 1954.

At 10:30 o'clock Am.

Recorded June 7, 1954

In Book No. 4, Page 83

Paul Gordon

County Recorder Fee \$20.00

