


Lot No.	Acres	Sq. Ft.
27	0.0125	544.50
28	0.0125	544.50
29	0.0125	544.50
30	0.454	1975.90
31	0.0595	2592.41
32	0.0117	510.47
33	0.0117	510.47
34	0.0508	2212.05
39	0.0547	2382.19
40	0.0094	408.36
41	0.0094	408.36
42	0.0094	408.36
51	0.0547	2382.19

Areas Cross-hatched to be Vacated.
Dotted Lines indicate area added to adjacent Lot.

Exhibit F
Straitsville Road Vacation
Drawn by: Terry Krasko, P.S. 6973
Located in Section 19, T14N R15W Coal Township, Perry County, OH
Date: Oct. 8, 1992

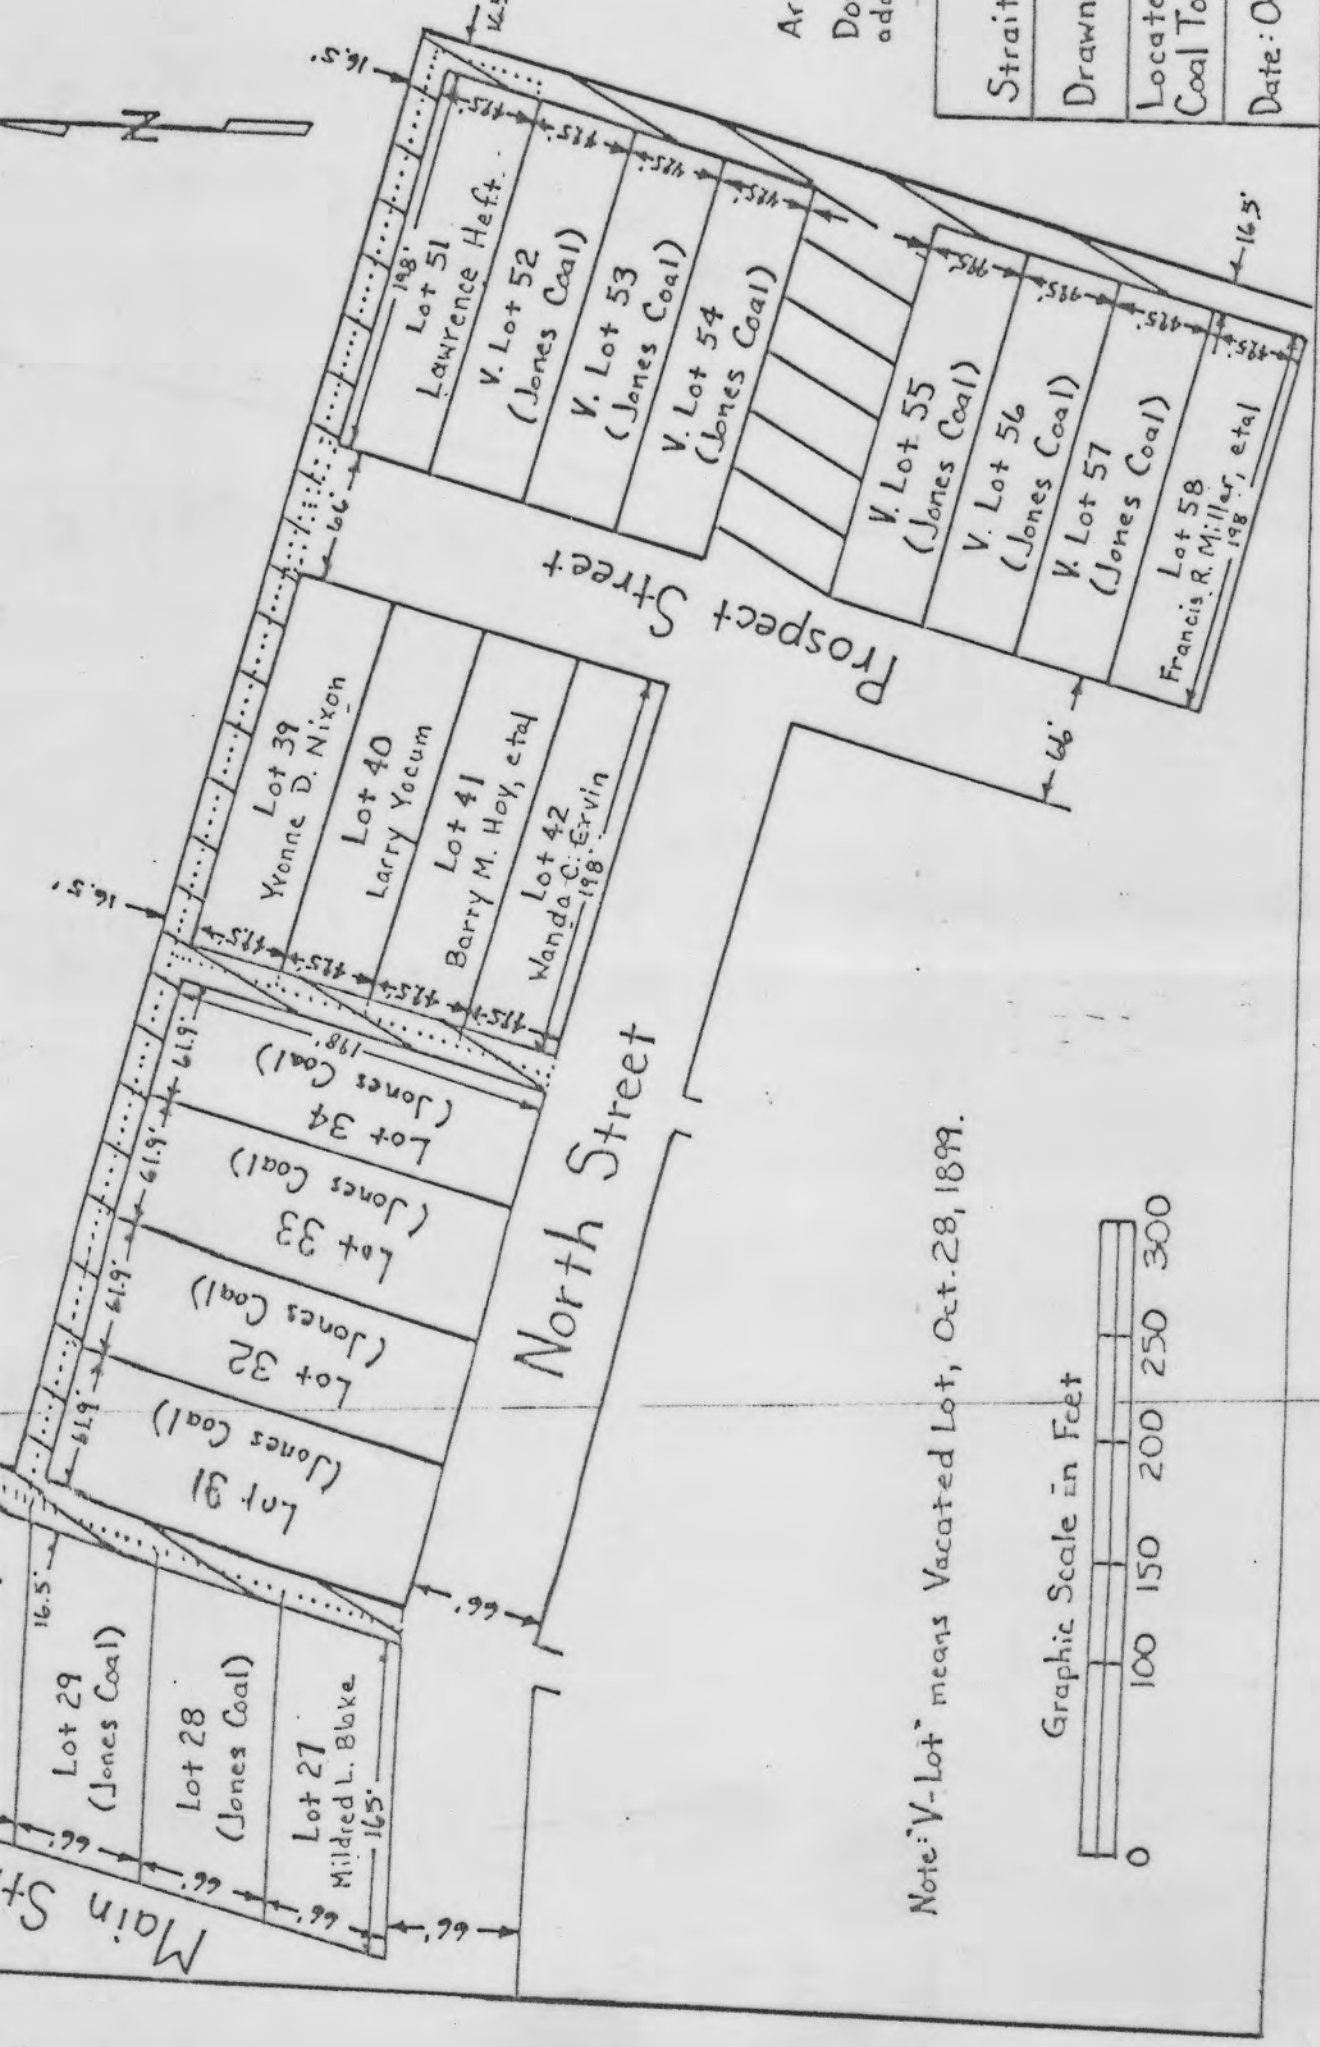


814

Lot No.	Acres	Sq. Ft.
1	0.0453	1974.45
2	0.0090	391.15
121	0.0607	2645.98
122	0.0488	2134.75
123	0.0425	1852.50
124	0.1375	5989.50
125	0.0906	3947.63
126	0.0125	544.50
127	0.0125	544.50
128	0.0141	612.56
129	0.0125	544.50
130	0.0125	544.50
131	0.0141	612.56
132	0.0141	612.56

Areas Cross-hatched to be Vacated.
Dotted Lines indicate area added to adjacent Lot.

Exhibit E
Straitsville Road Vacation
Drawn by: Terry Krasko, P.S. 6973
Located in Section 19, T14N R15W Coal Township, Perry County, OH
Date: Oct. 8, 1992

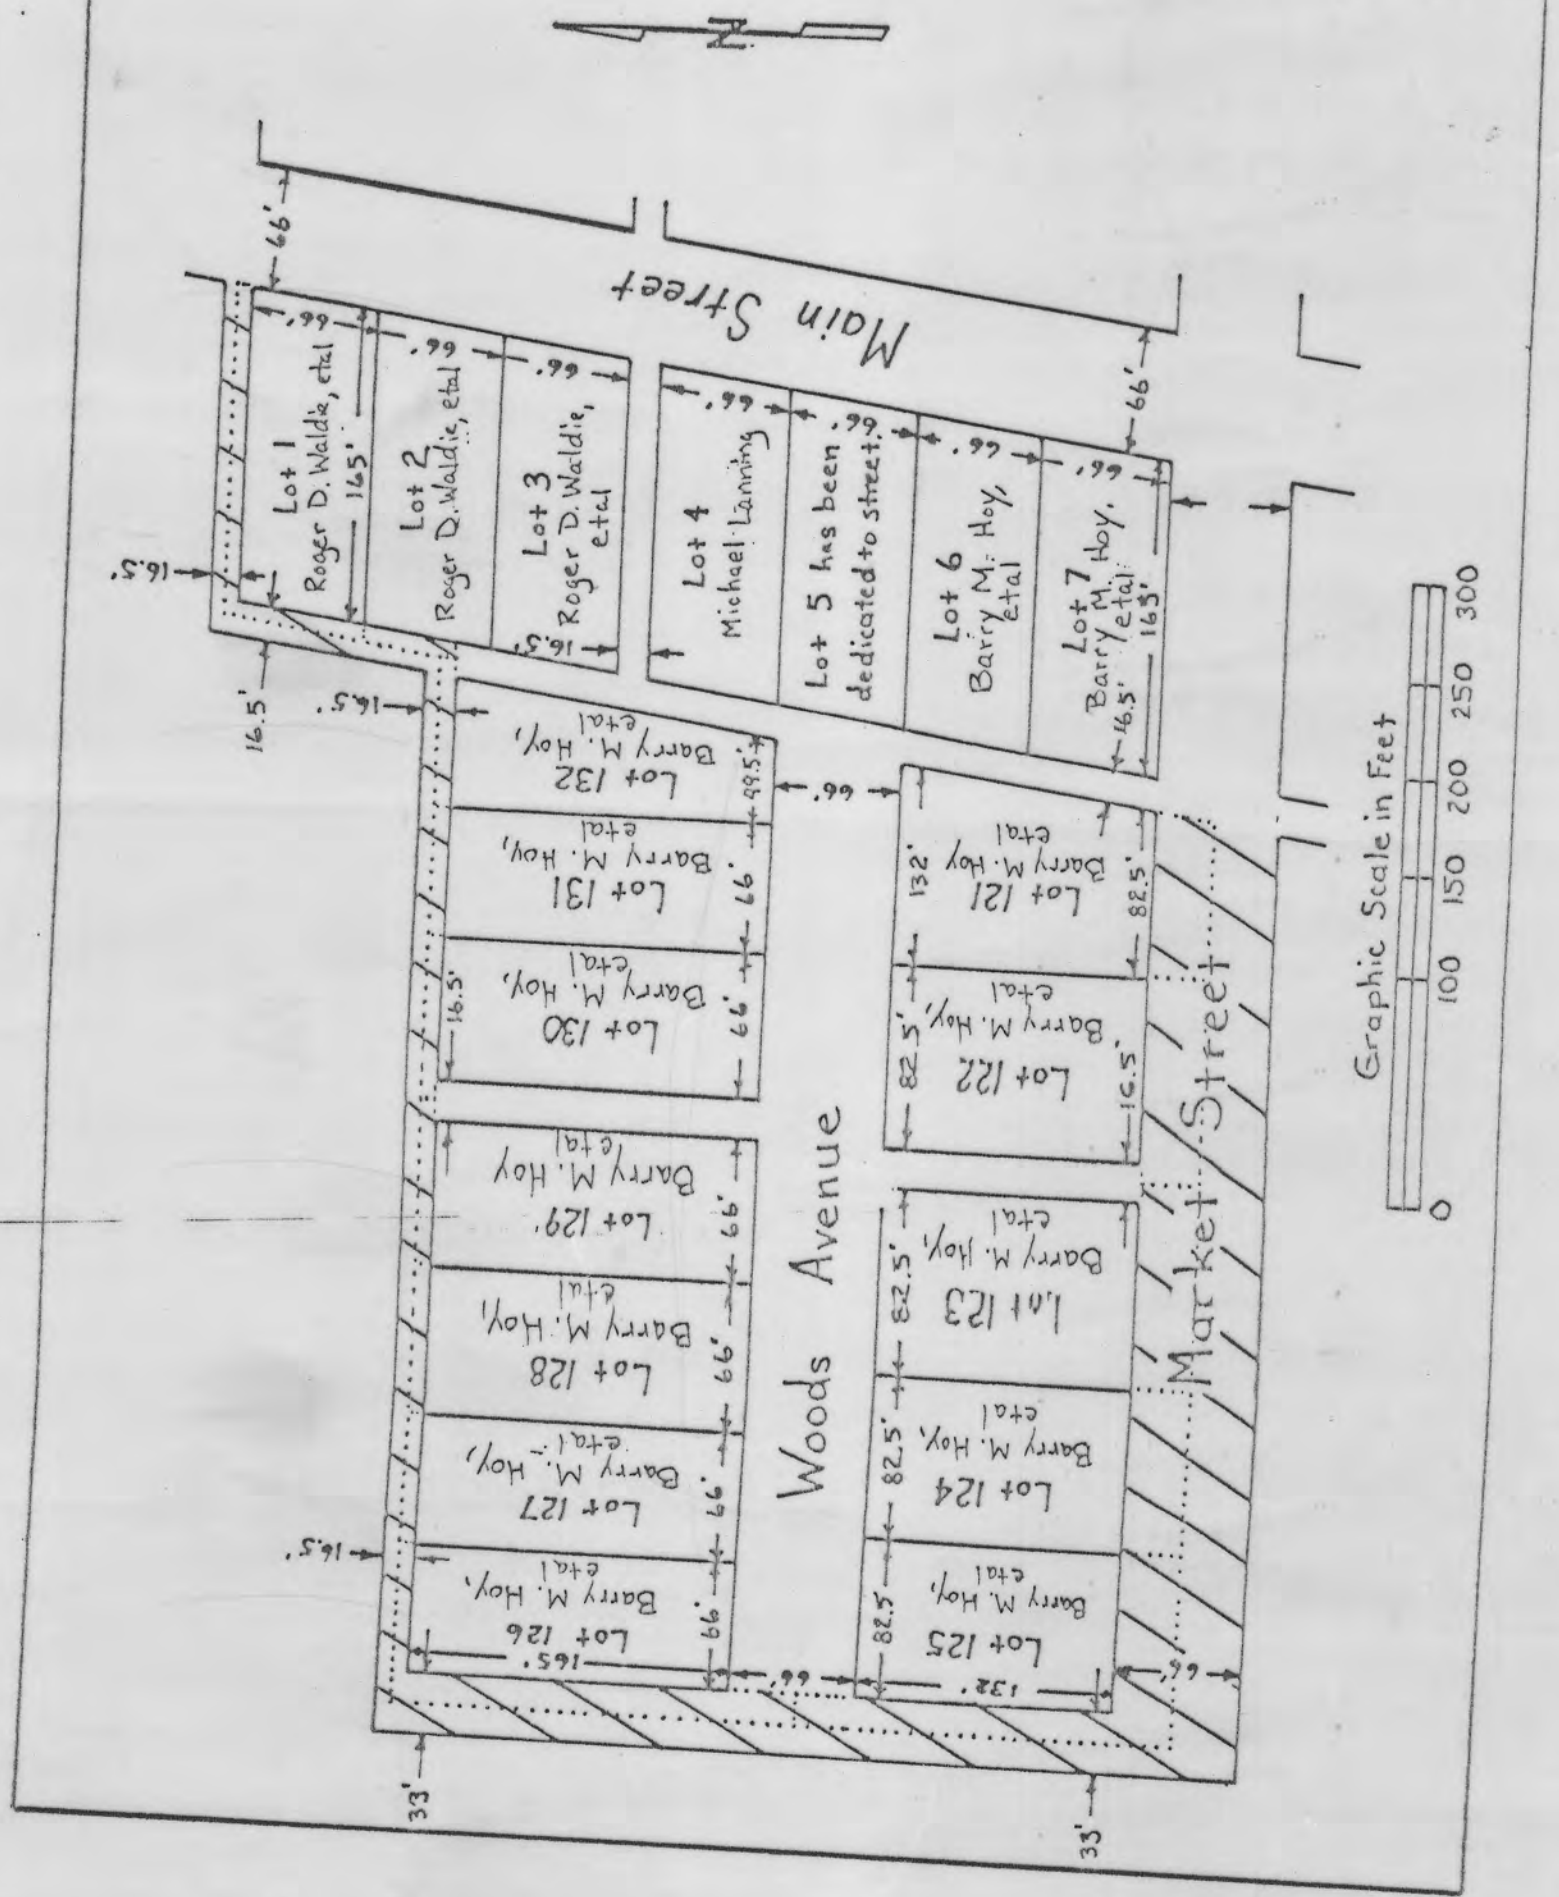


815

Lot No.	Acres	Sq. Ft.
8	0.0125	544.50
9	0.0125	544.50
10	0.0516	2242.69
11	0.0391	1704.85
80	0.0922	4015.08
81	0.0469	2041.275
82	0.0469	2041.275
83	0.0265	1155.00

Areas Cross-hatched to be Vacated.
Dotted Lines indicate area added to adjacent Lot.


Exhibit D
Straitsville Road Vacation
Drawn by: Terry Krasko, P.S. 6973
Located in Section 19, T14N R15W Coal Township, Perry County, OH
Date: Oct. 8, 1992

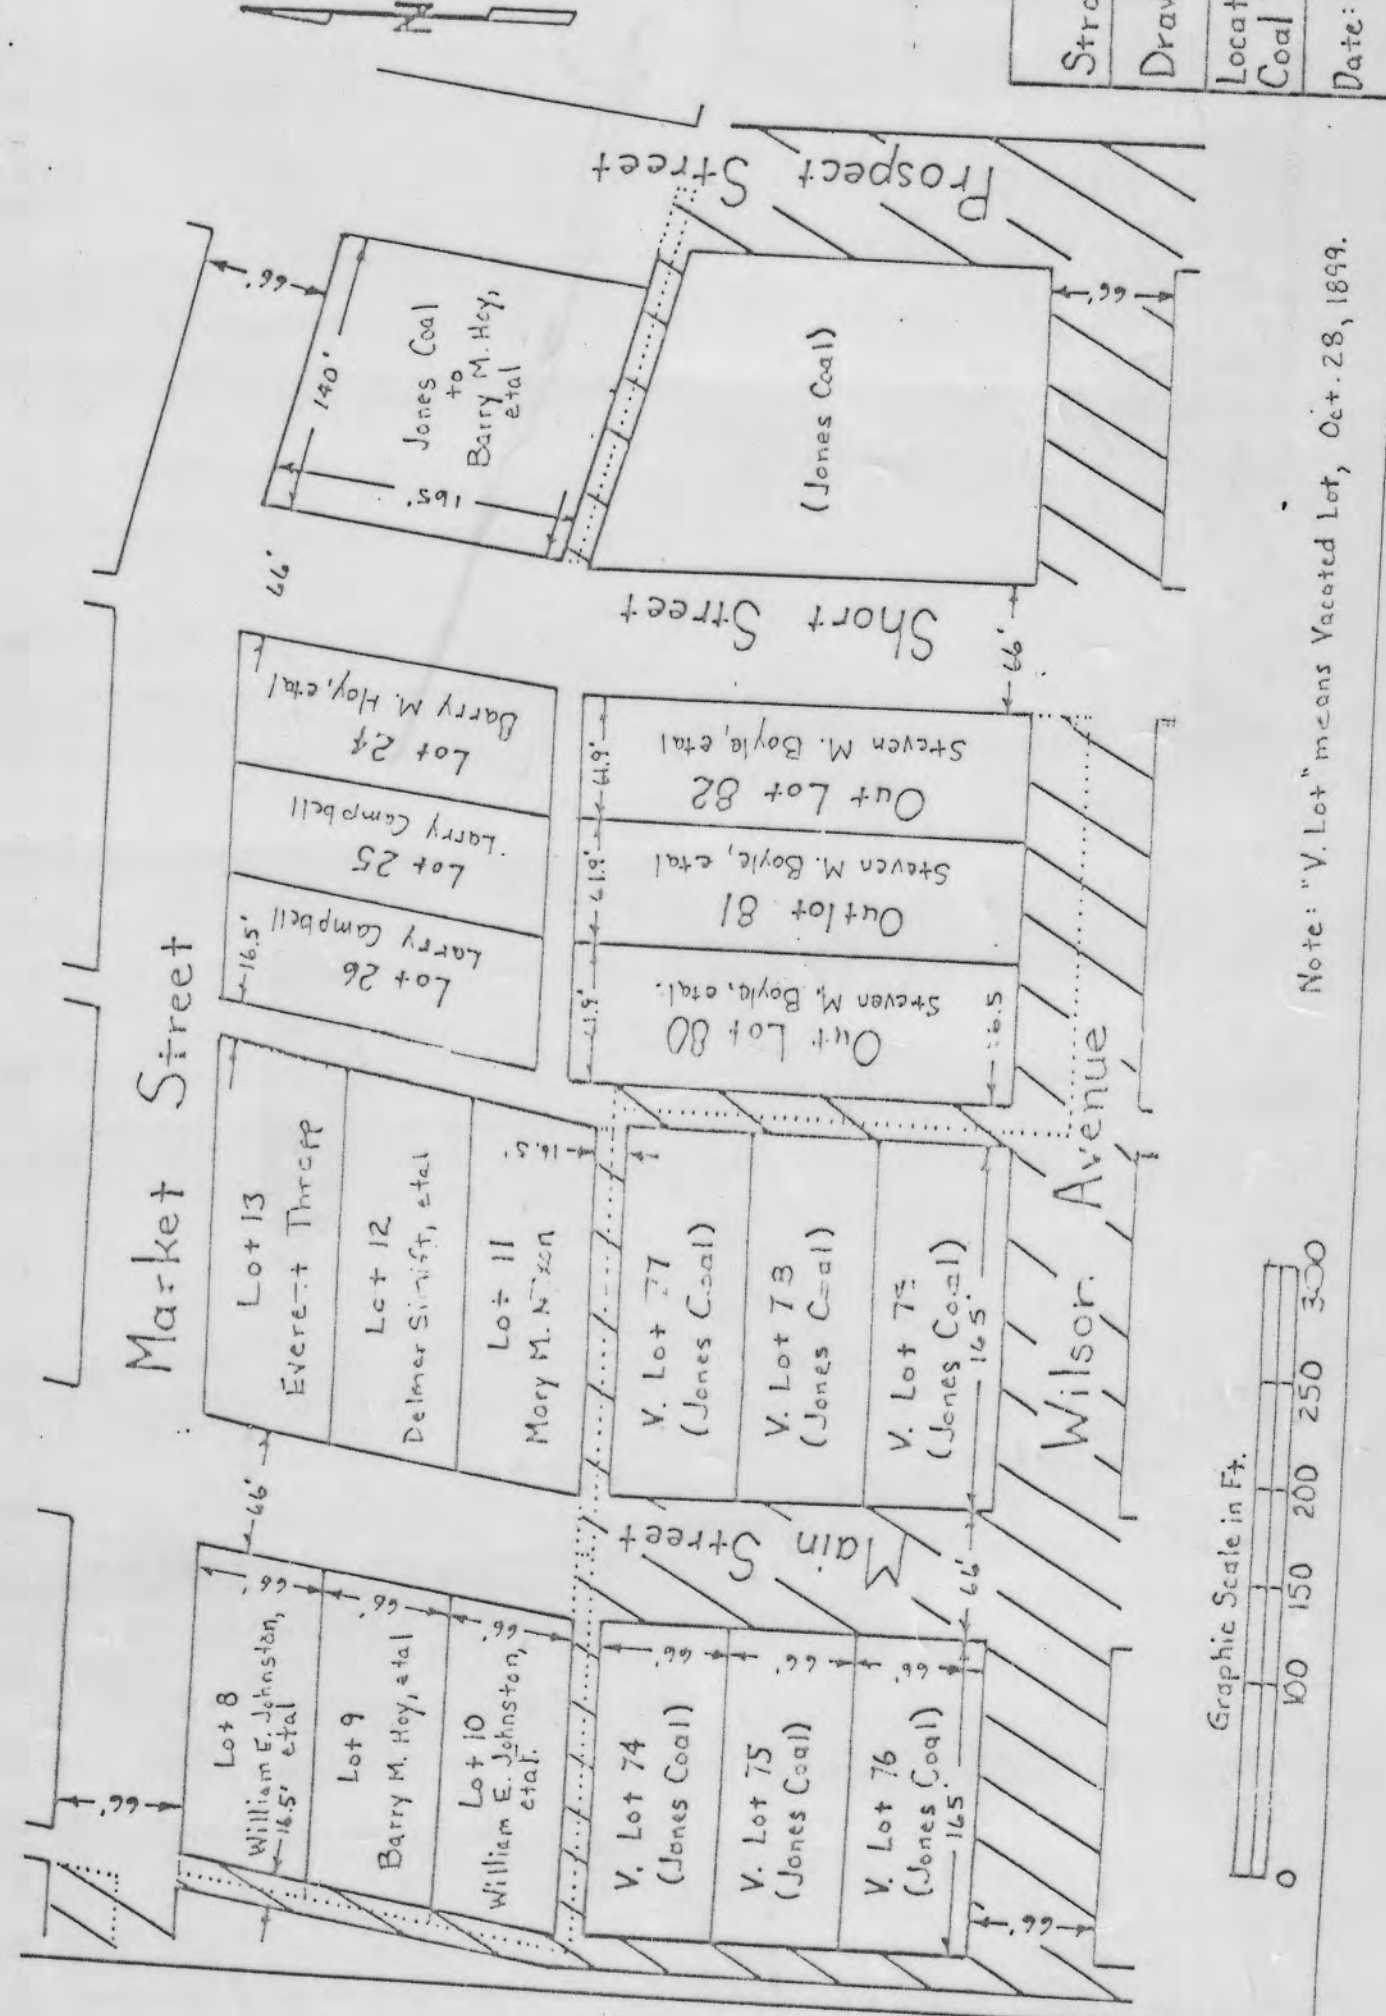

Note: "V. Lot" means Vacated Lot, Oct. 28, 1899.

Note: "V. Lot" means Vacated Lot, Oct. 28, 1899.


Exhibit C
Straitsville Road Vacation
Drawn by: Terry Krasko, P.S. 6973
Located in Section 19, T14N R15W Coal Township, Perry County, OH
Date: Oct. 8, 1992

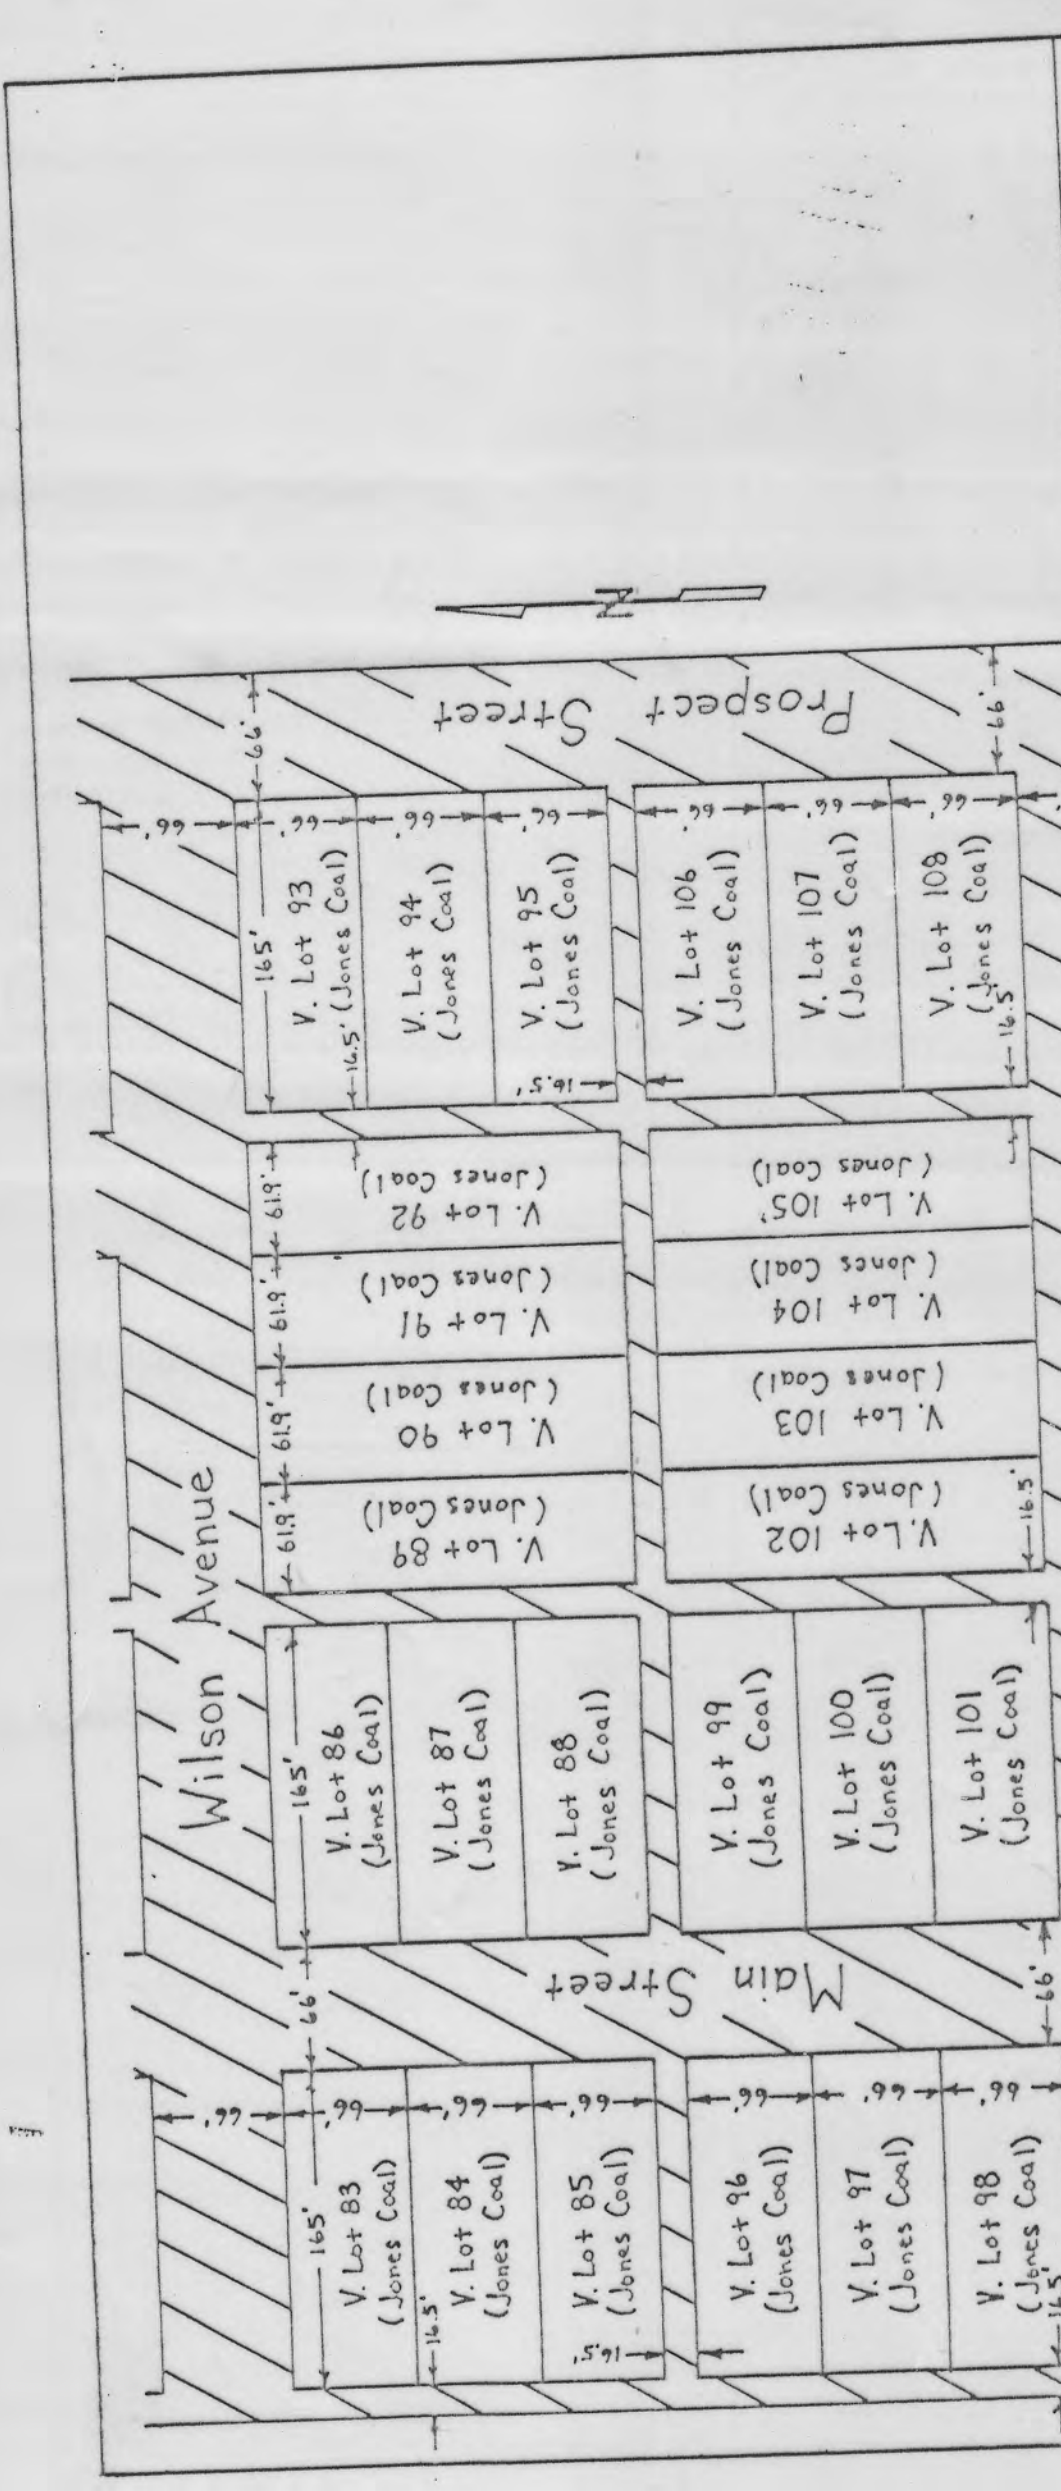

Areas Cross-hatched to be Vacated.
Graphic Scale in Feet
0 100 150 200 250 300

Note: "V. Lot" means Vacated Lot, Oct. 28, 1899.

Exhibit B
Straitsville Road Vacation
Drawn by: Terry Krasko, P.S. 6973
Located in Section 19, T14N R15W Coal Township, Perry County, OH
Date: Oct. 8, 1992

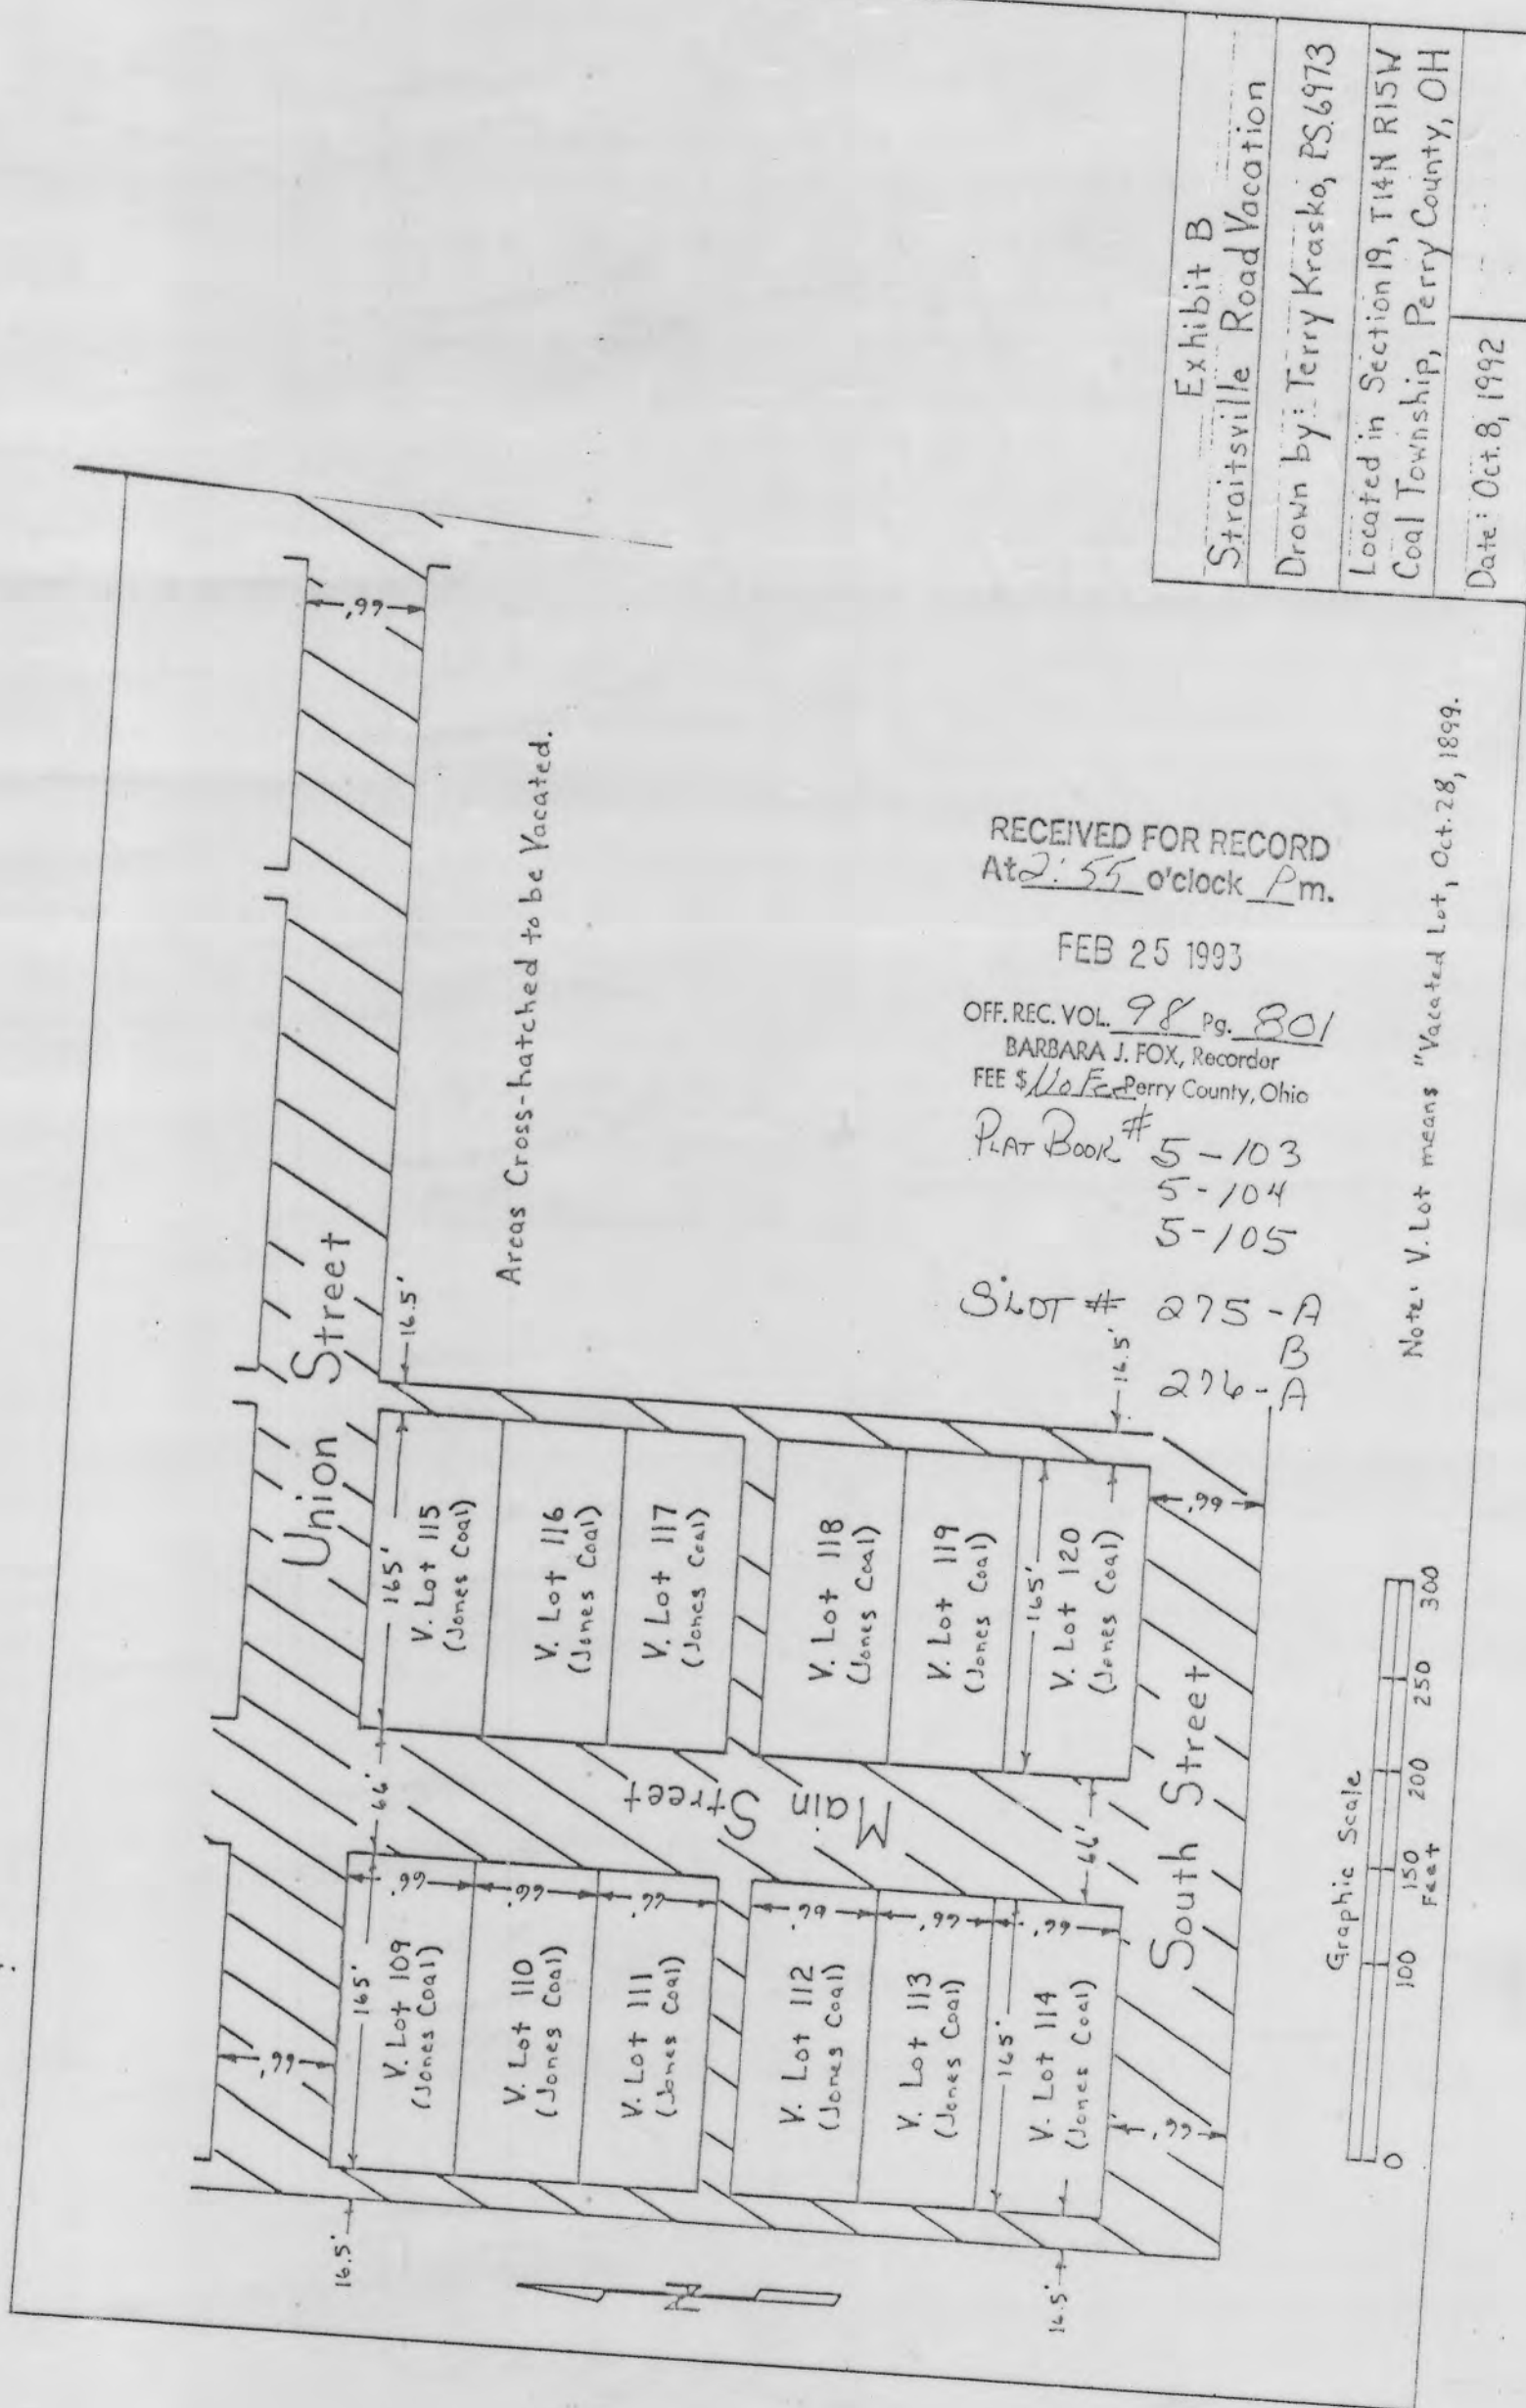

Areas Cross-hatched to be Vacated.

RECEIVED FOR RECORD
At 2:55 o'clock P.M.

FEB 25 1993

OFF. REC. VOL. 98 pg. 801
BARBARA J. FOX, Recorder
FEE \$10.00 Perry County, Ohio

Plat Book # 5-103
5-104
5-105

Plot # 275-A
274-A

Note: "V. Lot" means Vacated Lot, Oct. 28, 1899.