


Perry County Health Department
Approved this 19 day of October, 1998
Secretary of Regional Planning Commission
Chris By

2. Approved and accepted this ___ day of ___ 19___, the roads boulevards, etc, herein dedicated to public use are hereby accepted as such for the County of Perry, State of Ohio.
Phillip Altier
John Walton
Michelle Lammey
Perry County Commissioners


3. Transferred this 22 day of October, 1998
James M. Hankinson
Perry County Auditor

Filed for Record this 22 day of Oct., 1998
at 3:10 PM.

Recorded this 22 day of Oct., 1998
in Plat Book 5 Page No. 148
Slot # 297A
Barbara J. Cook
Perry County Recorder

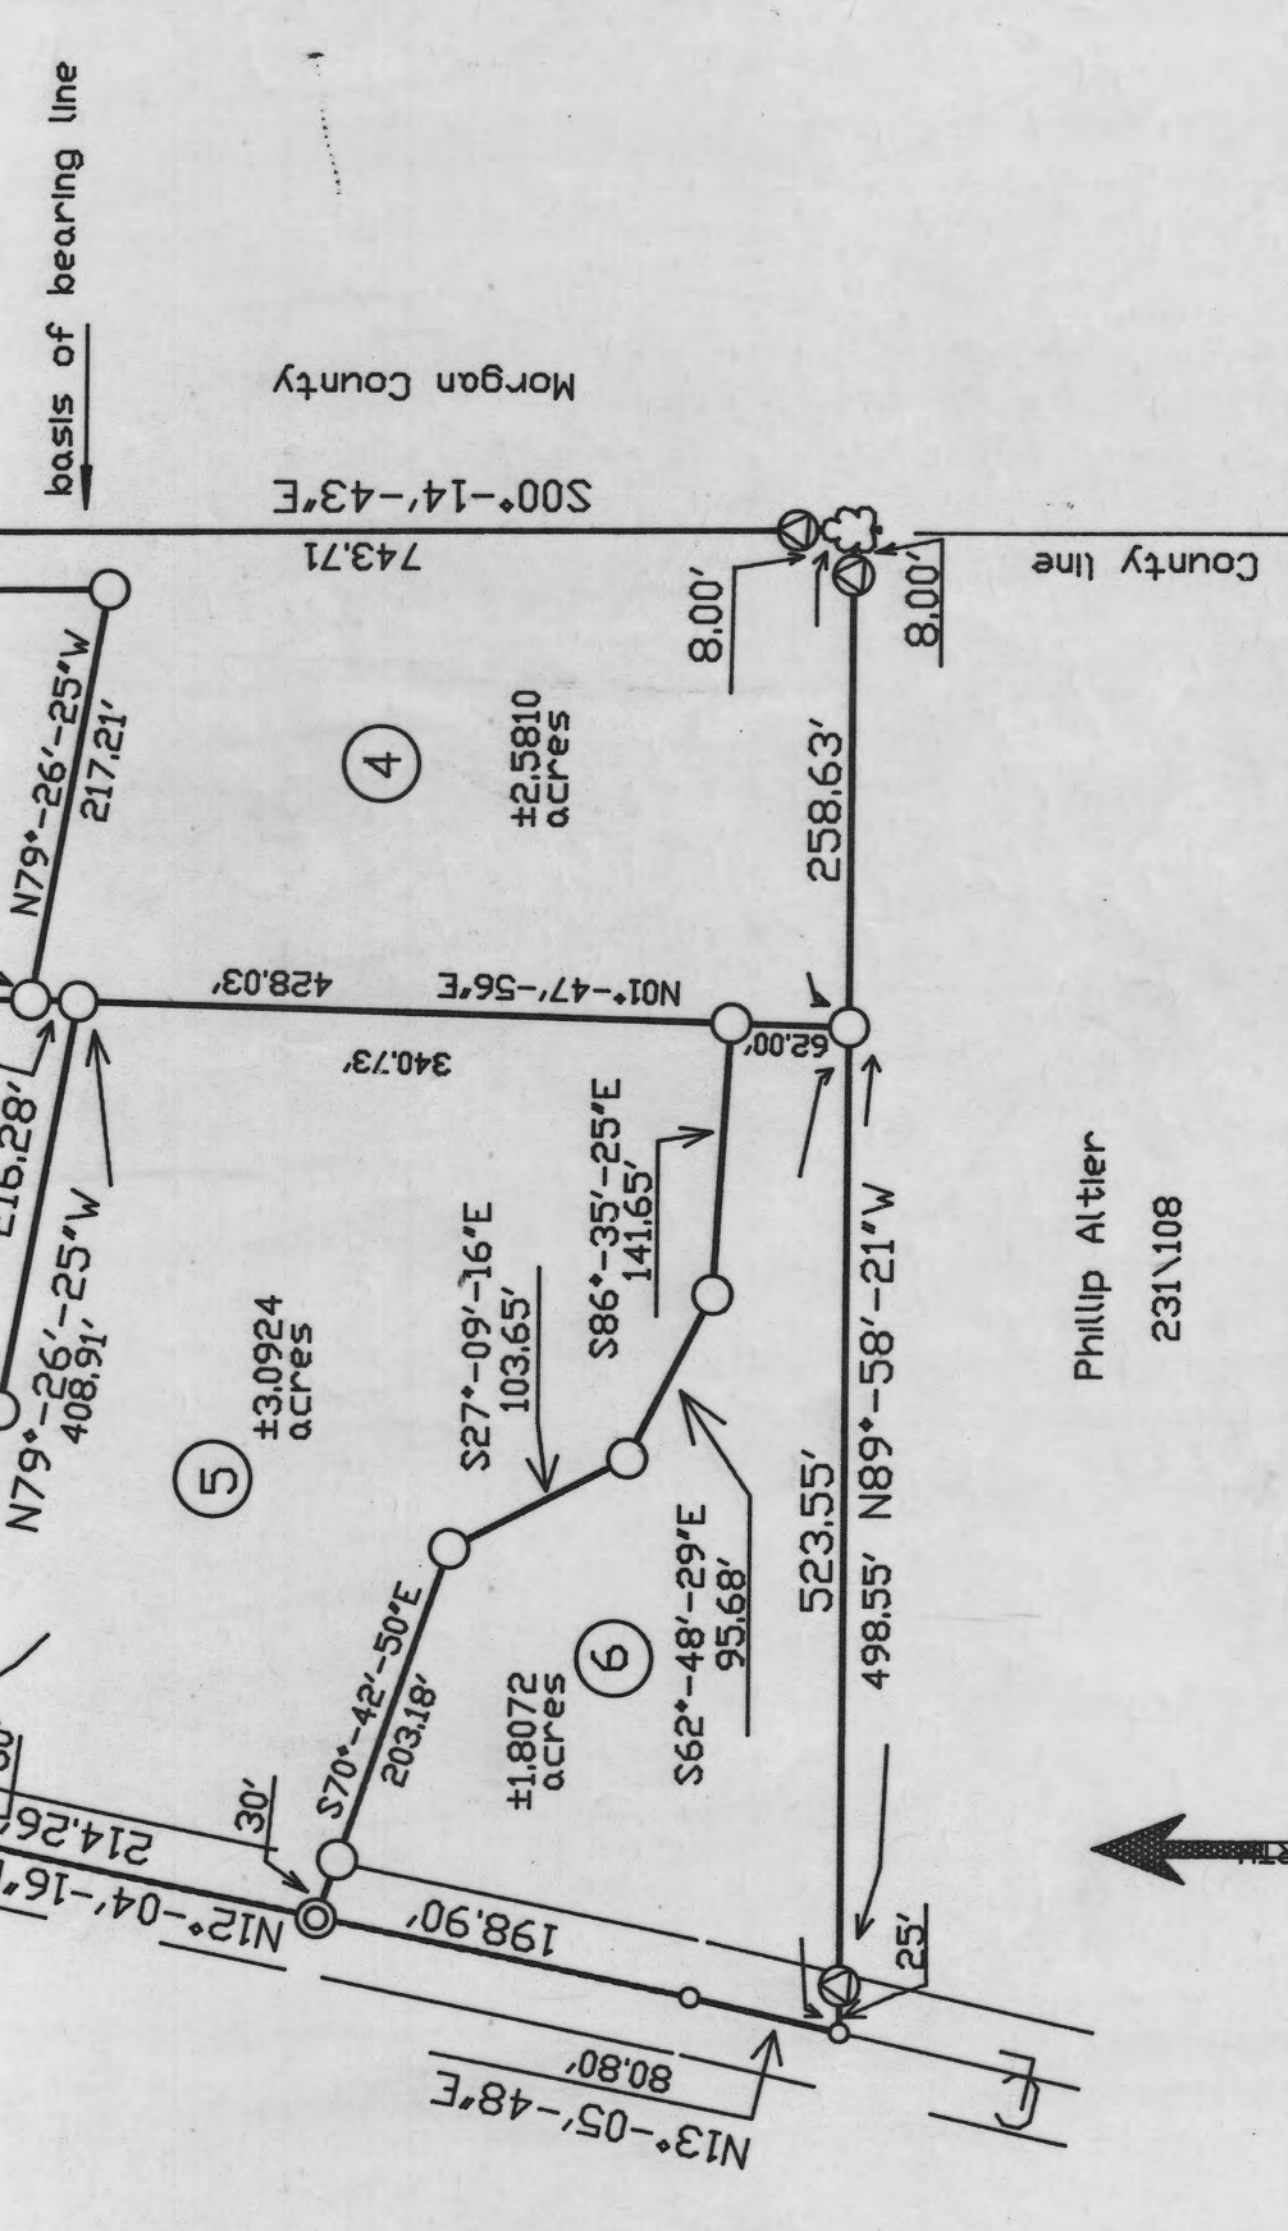

I hereby certify to the best of my knowledge and belief the foregoing plat to be correct as prepared by me on this 30th day of June, 1997
Steven B. Walton S-7675
Ohio Professional Surveyor

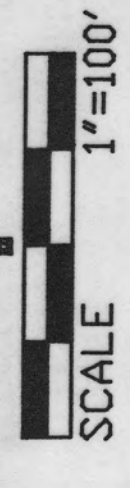

removal of public utility lines or services, and for the express privilege of removing any and all trees or other obstructions to the free use of said utilities and for providing ingress and egress to the property for said purposes and are to be maintained as such forever. Easements are reserved where indicated on the plat for public utility purposes above and beneath the surface of the ground.

In witness whereof _____ have hereunto set their hands this 19 day of October, 1998

Witness *Chris By*
Signed *James Altier*
Louis Altier
GENERAL PARTNER
MGA Energy Corp

Surveyed and Platted by _____
Civil Engineers and Surveyors

We do hereby certify that we have surveyed the premises and prepared the attached plat and that said plat is correct.
All dimensions are shown in feet and decimal parts, thereof. Dimensions on curves are chord measurements.

By _____
Registered Surveyor, #
Steven B. Walton
S-7675

