



PLAT BK 5 P 238
SLOT 384

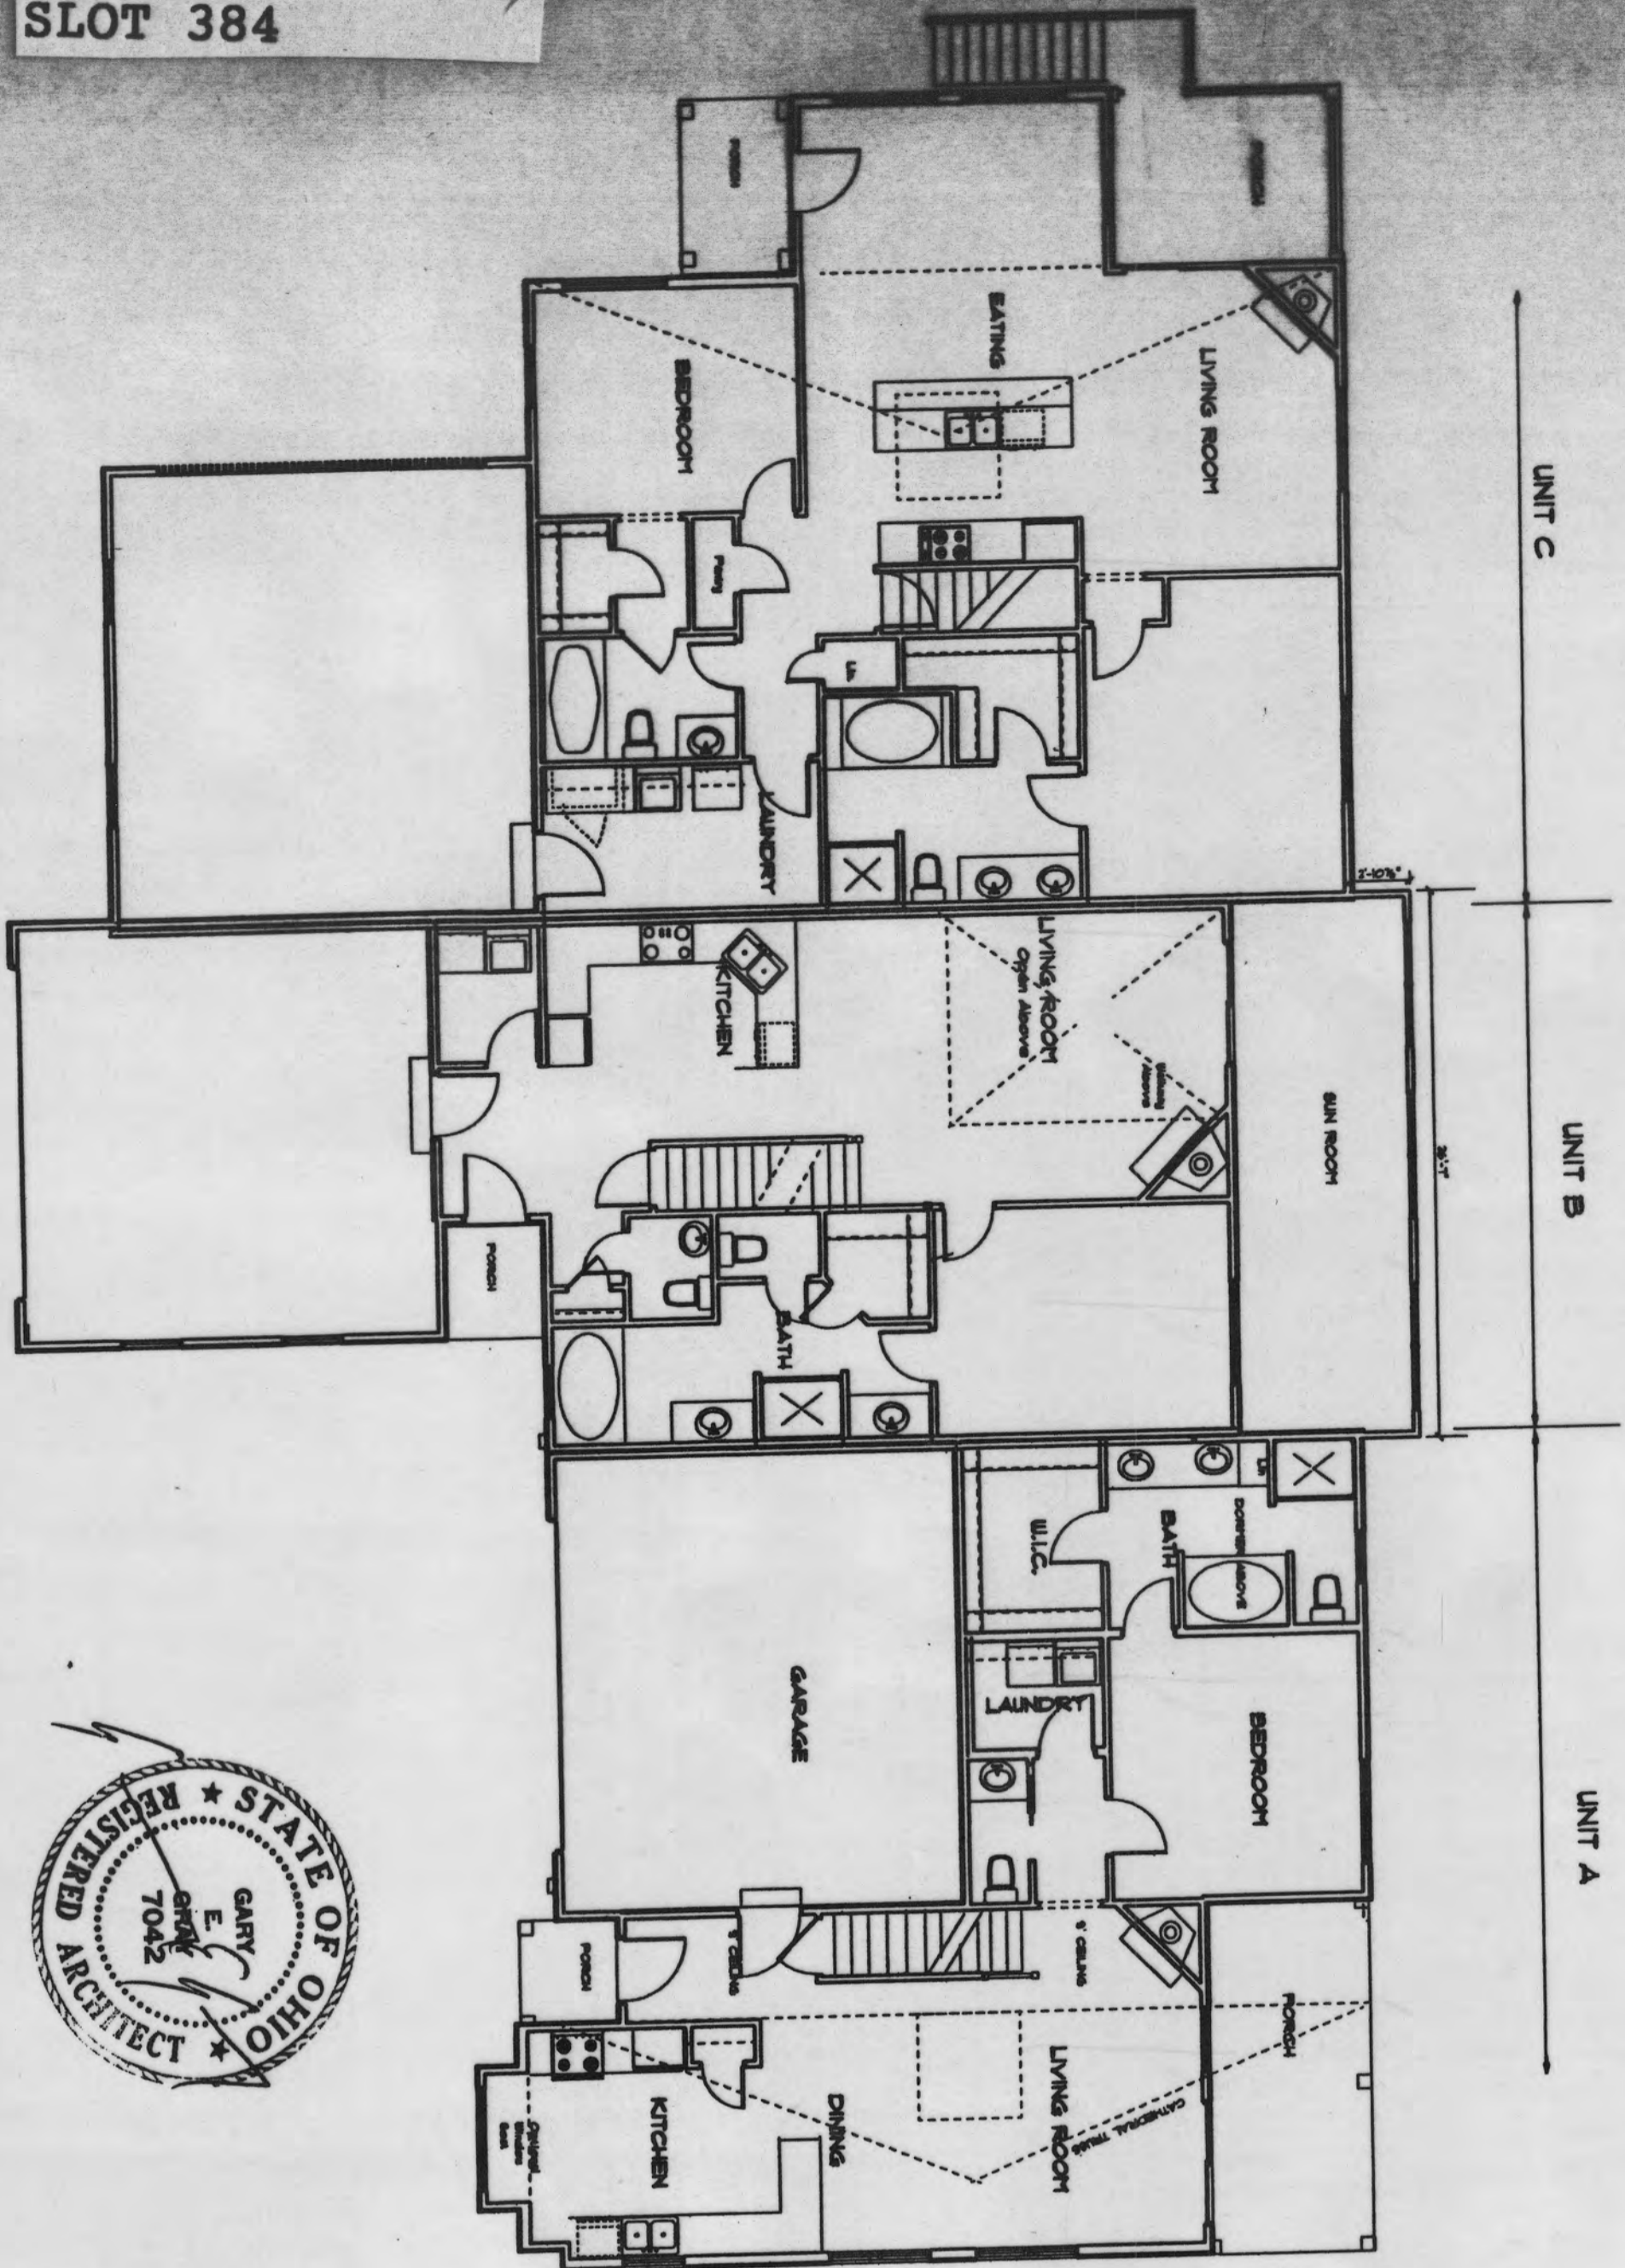




THE ARCHITECT HEREBY ATTESTS THAT THE DRAWING REPRESENTS THE ACTUAL BUILDING AS CONSTRUCTED AS OF AUGUST 1, 2005.

SHEET A8-2 Main Level Plan	Gary E. Gray Planning & Architecture 330 West Spring Street Columbus, OH 43215	Building Number 5 Condominium Drawings
-------------------------------------	---	---

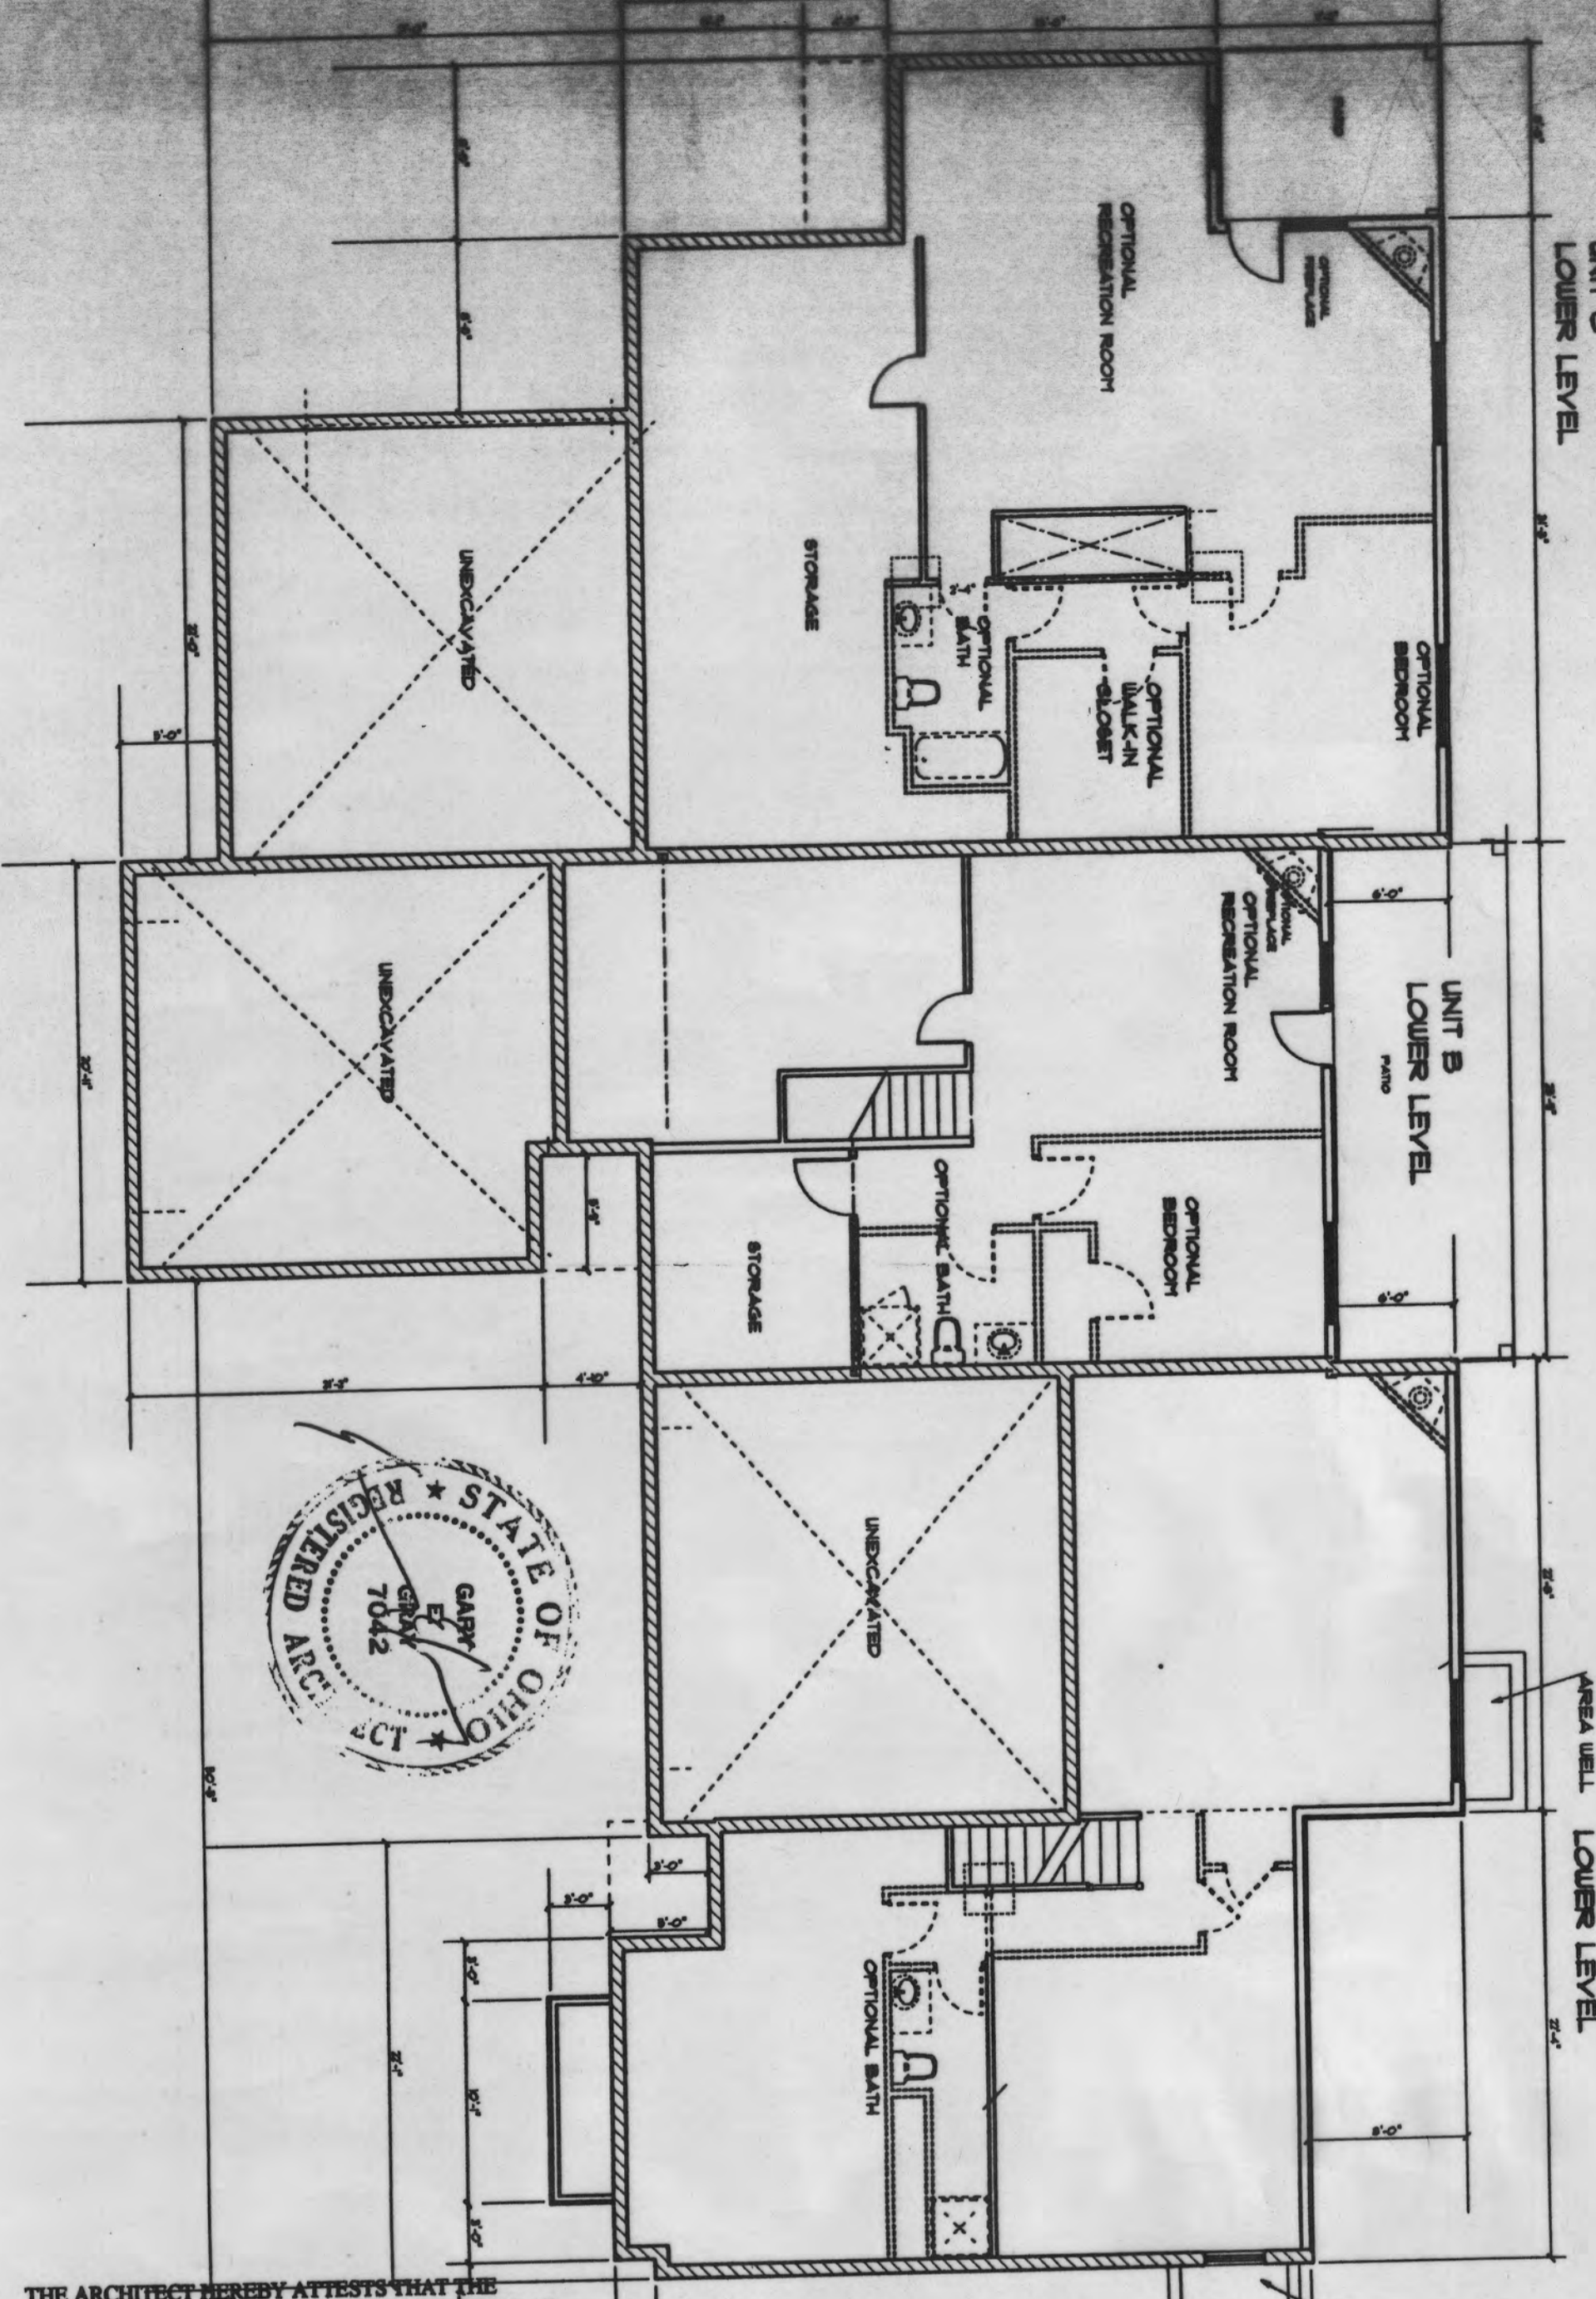


THE ARCHITECT HEREBY ATTESTS THAT THE DRAWING REPRESENTS THE ACTUAL BUILDING AS CONSTRUCTED AS OF AUGUST 1, 2005.

SHEET A8-1 Lower Level Plan	Gary E. Gray Planning & Architecture 330 West Spring Street Columbus, OH 43215	Building Number 5 Condominium Drawings
--------------------------------------	---	---

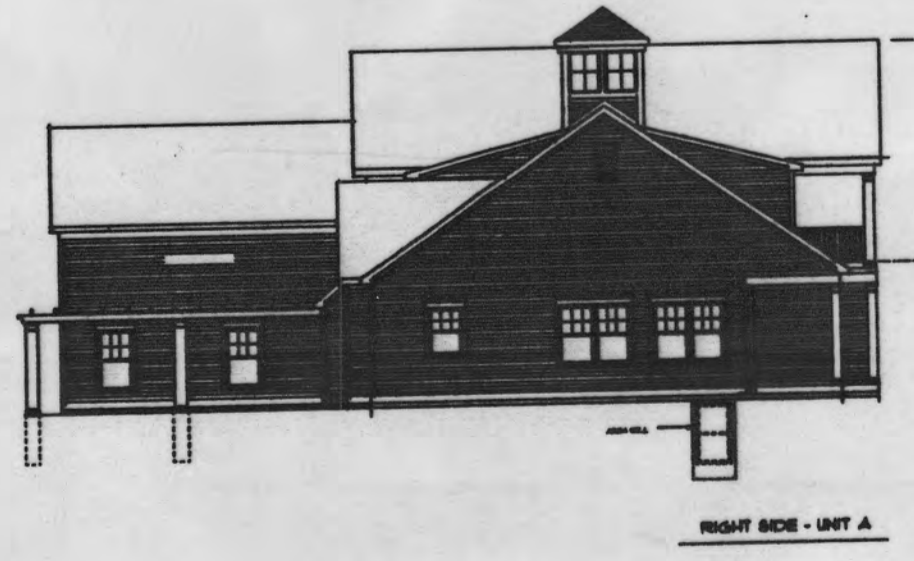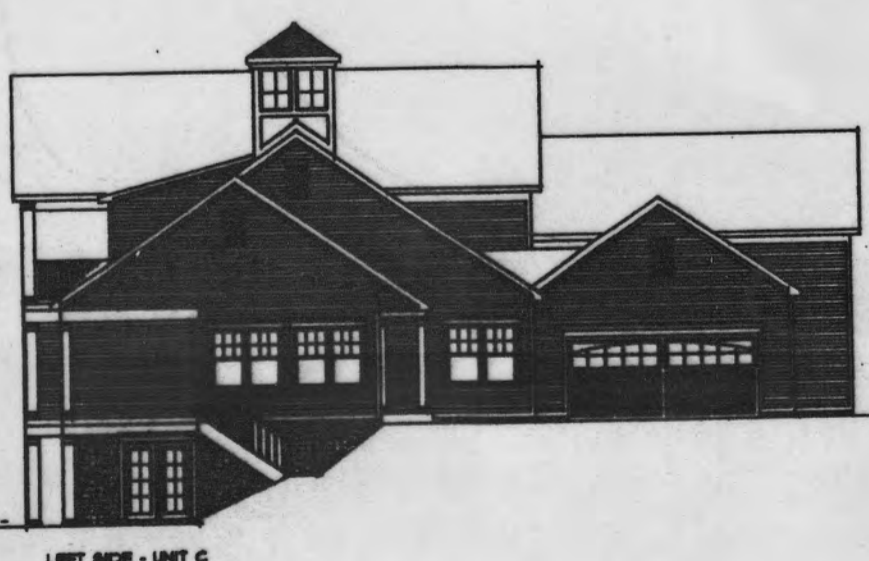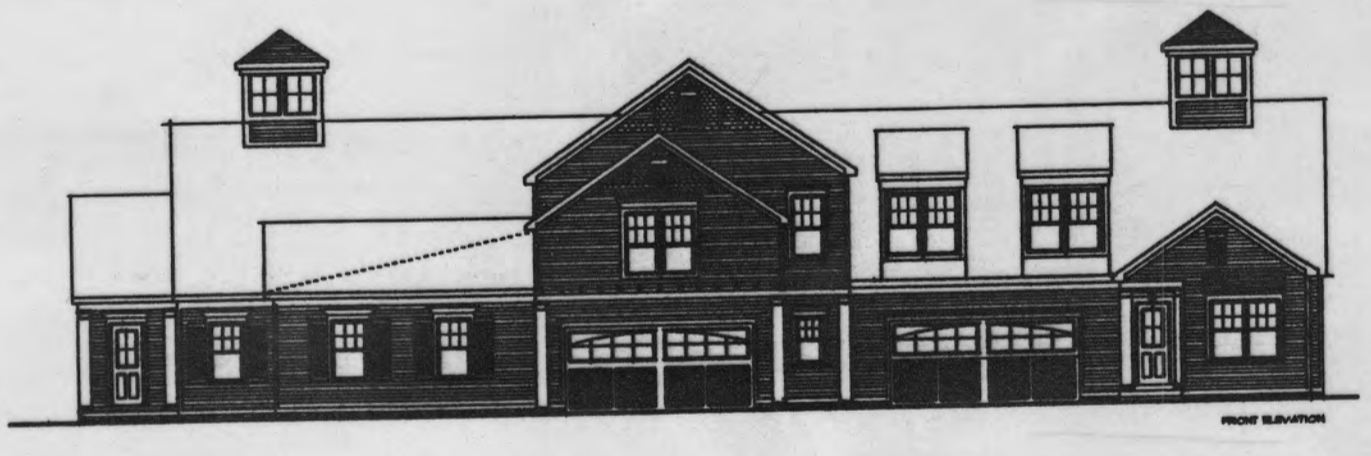

THE ARCHITECT HEREBY ATTESTS THAT THE DRAWING REPRESENTS THE ACTUAL BUILDING AS CONSTRUCTED AS OF AUGUST 1, 2005.

SHEET A8-3 Second Level Plan	Gary E. Gray Planning & Architecture 330 West Spring Street Columbus, OH 43215	Building Number 5 Condominium Drawings
---------------------------------------	---	---

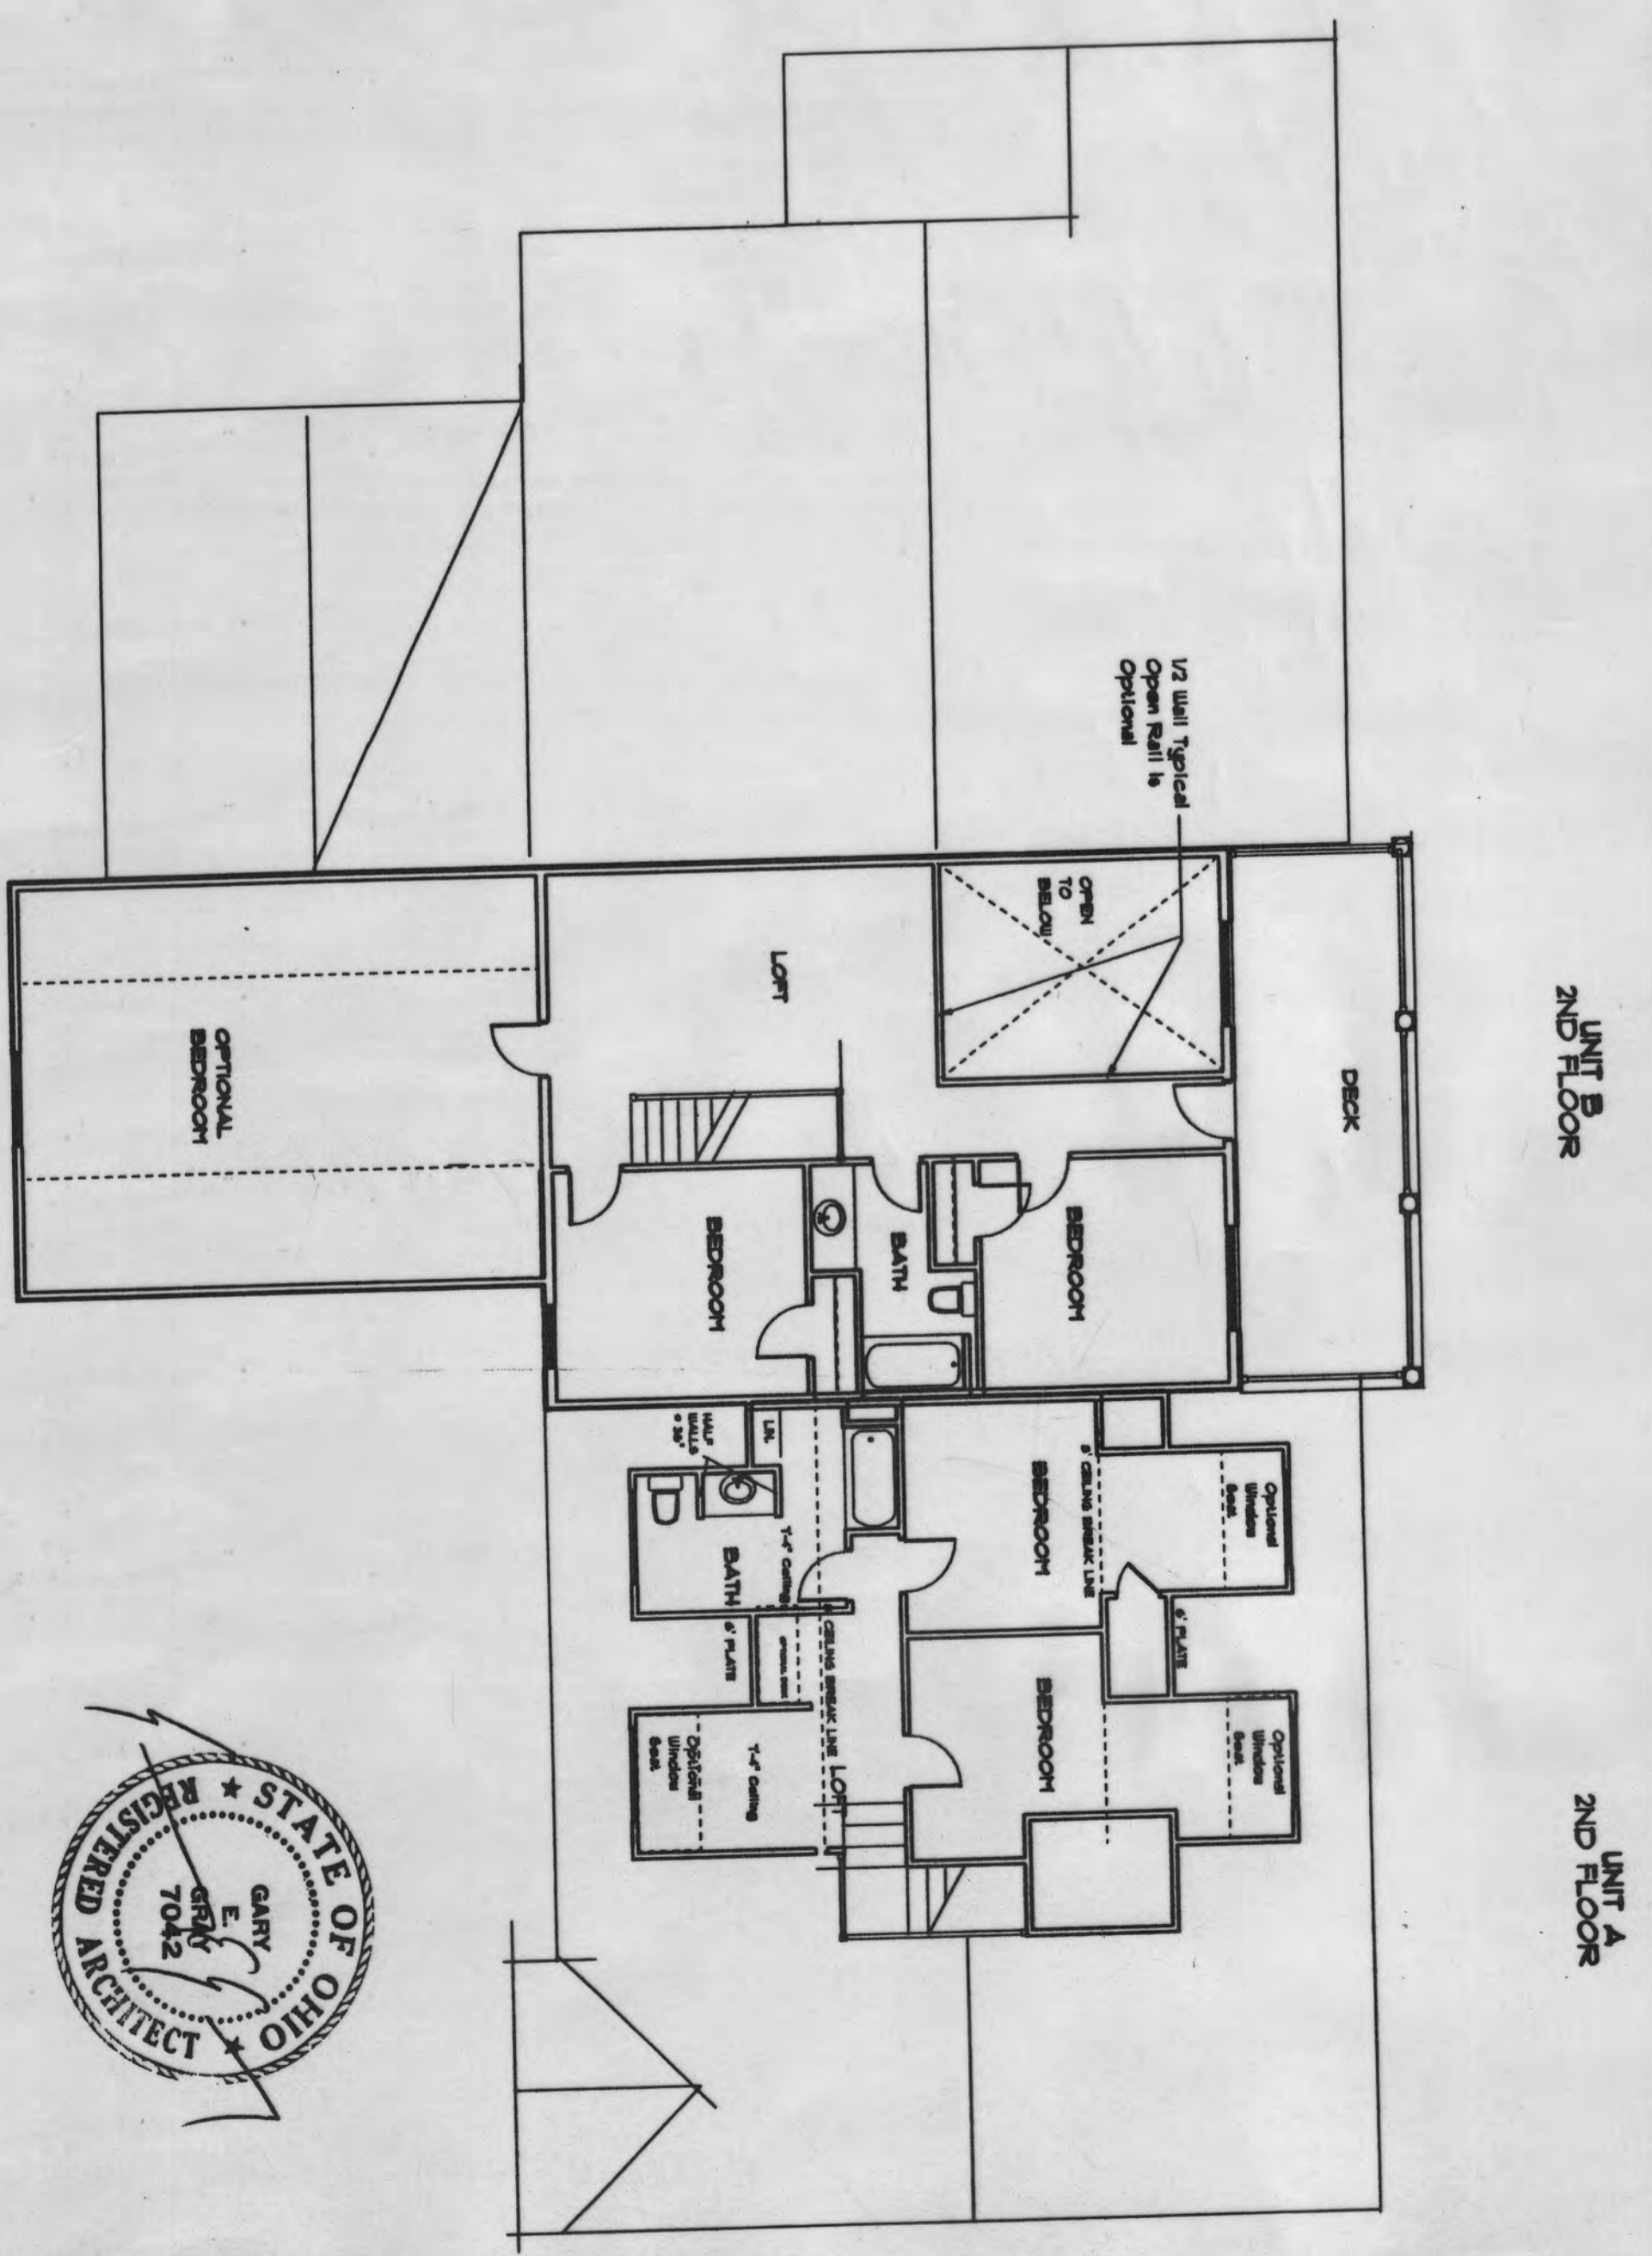

THE ARCHITECT HEREBY ATTESTS THAT THE DRAWING REPRESENTS THE ACTUAL BUILDING AS CONSTRUCTED AS OF AUGUST 1, 2005.

SHEET A8-3 Second Level Plan	Gary E. Gray Planning & Architecture 330 West Spring Street Columbus, OH 43215	Building Number 5 Condominium Drawings
---------------------------------------	---	---