

SNUG HARBOR PHASE I


SITUATED IN THE STATE OF OHIO, COUNTY OF PERRY, TOWNSHIP OF THORN, BEING PART OF SECTION 6, TWP. 18 N, RNG. 17 W, CONGRESS LANDS.

SLLOT # 421
PLAT BOOK 5
PAGE 473

SLLOT 421
PB 5 PG 473

200500000688
Filed for Record in
PERRY COUNTY, OHIO
BARBARA J. FOX
10-29-2006 at 02:52 pm.
302.40

- LEGEND**
- - - - - BUILDING SETBACK
 - - - - - DRAINAGE EASEMENT
 - O.I.P.F. IRON PIN FOUND
 - ⊗ RAILROAD SPIKE FOUND
 - ⊙ CONCRETE MONUMENT SET
 - I.P.S.: IRON PIN SET

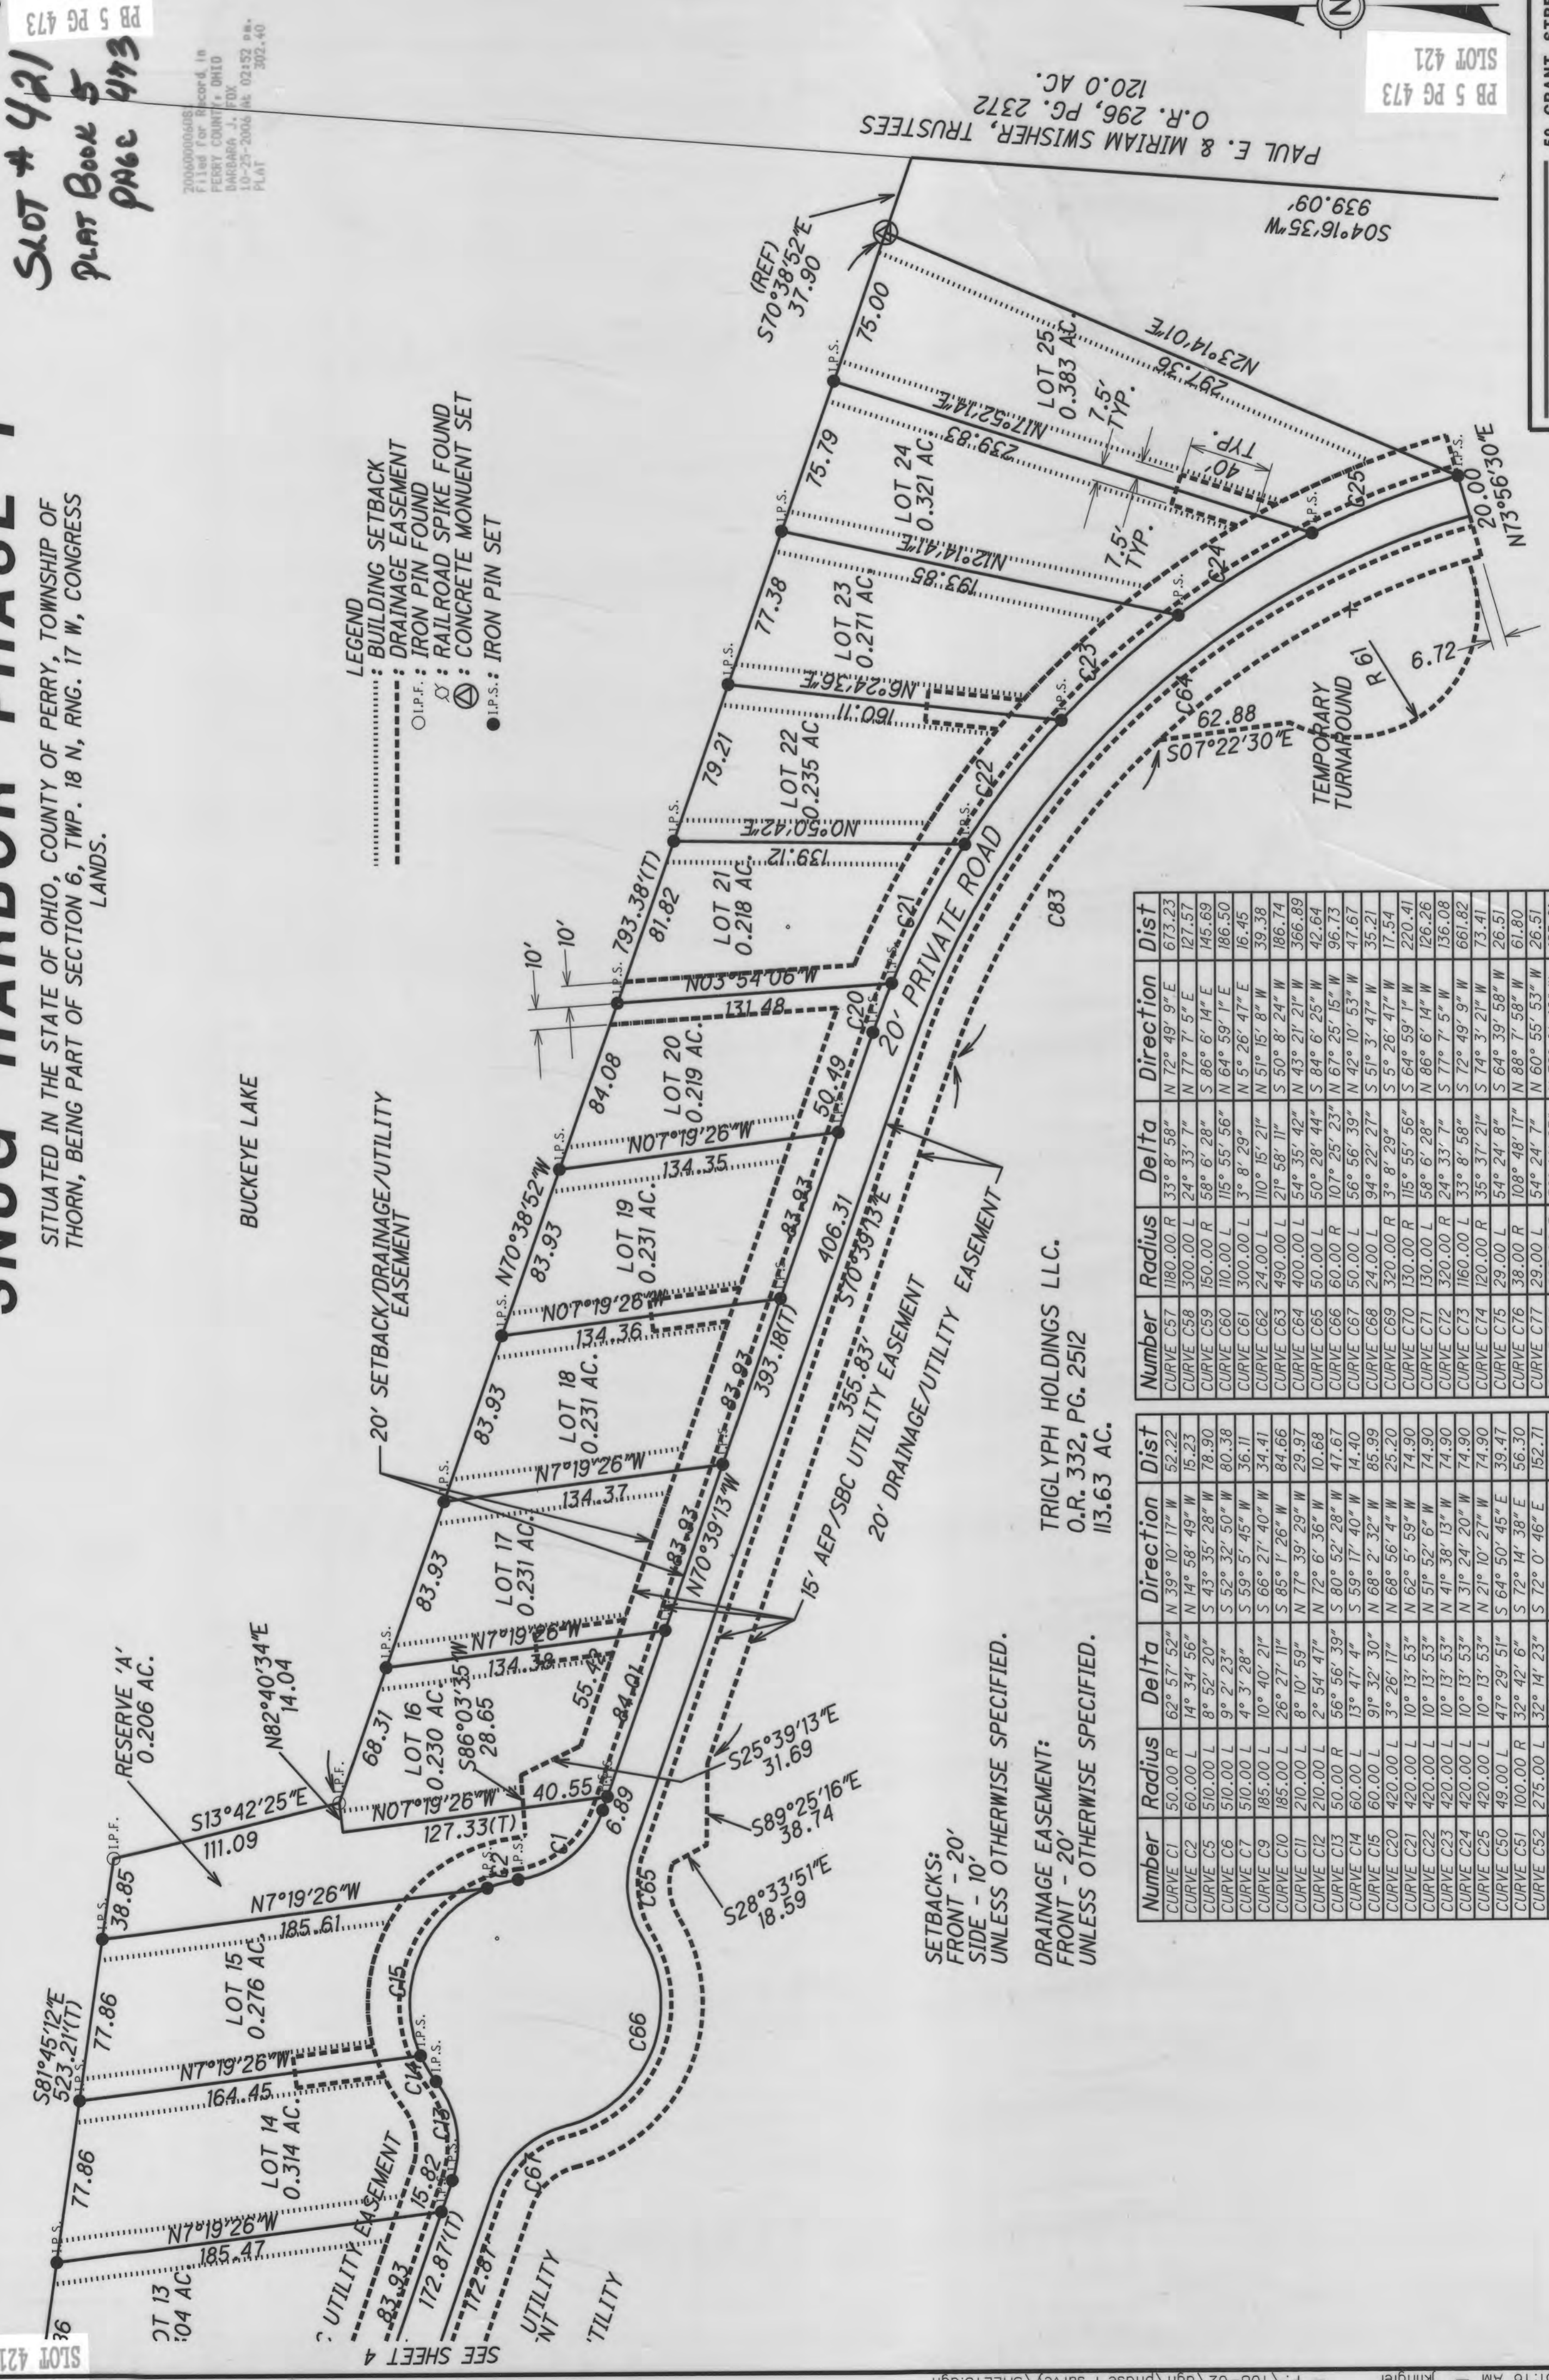


SETBACKS:
FRONT - 20'
SIDE - 10'
UNLESS OTHERWISE SPECIFIED.

DRAINAGE EASEMENT:
FRONT - 20'
UNLESS OTHERWISE SPECIFIED.

TRIGLYPH HOLDINGS LLC.
O.R. 332, PG. 2512
113.63 AC.

Number	Radius	Delta	Direction	Dist
CURVE C1	50.00 R	62° 57' 52"	N 39° 10' 17" W	52.22
CURVE C2	60.00 L	14° 34' 56"	N 14° 58' 49" W	15.23

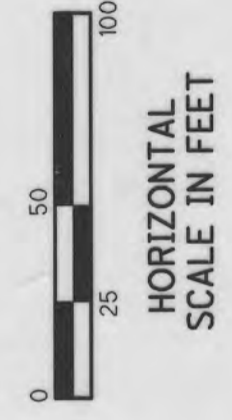

JOBS HENDERSON & ASSOCIATES INC.
CIVIL ENGINEERING & LAND SURVEYING SINCE 1965
www.jobshenderson.com
59 GRANT STREET
NEWARK, OH 43055
TEL. 740-344-5451
FAX. 740-344-5746

SLLOT 421
PB 5 PG 473